


16- STA 2212+43.2
 PROPOSED PIPE CULVERT, TY 1, CS/A, 15"Ø x 44'
 USFL = 662.54 (+22.0 30.3' LT)
 DSFL = 662.08 (+66.0 30.6' LT)
 METAL END SECTIONS 15', 2 EACH
 TRENCH BACKFILL, 2.4 CU YD


PARCEL NO. 6144105
 NIEMANN FOODS, INC.

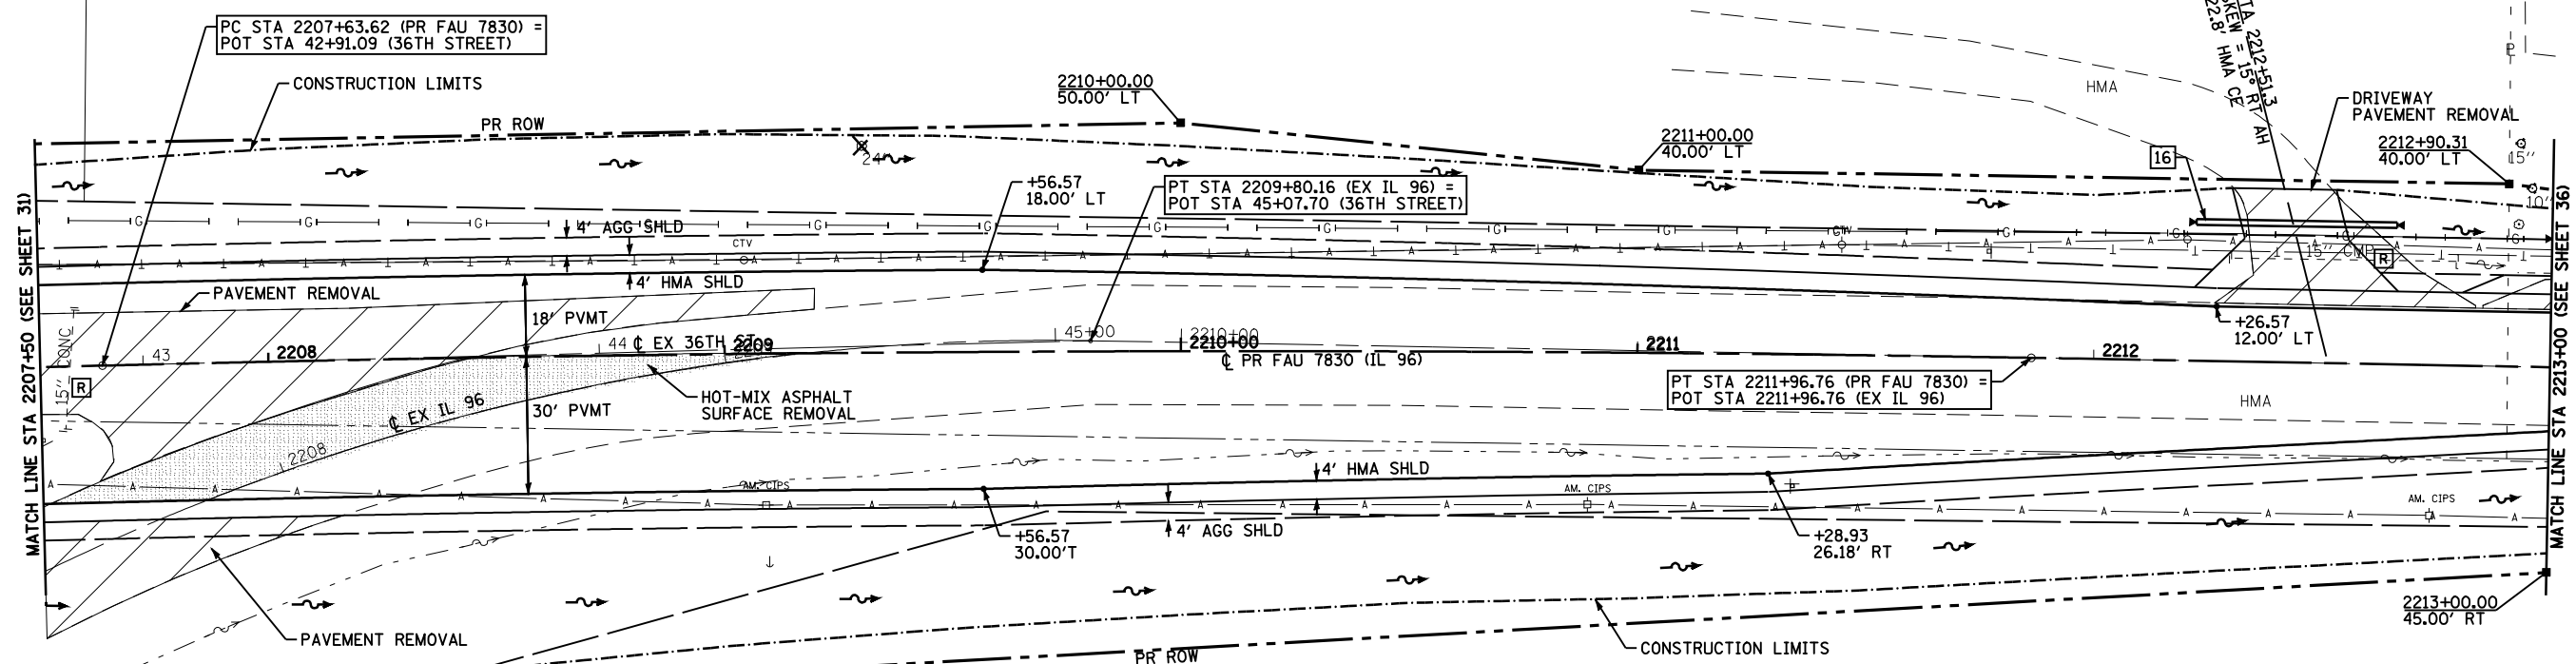

EX FAS 1597 CURVE 410 DATA
 PI STA = 2206+93.03
 $\Delta = 90^\circ 56' 03''$ (RT)
 $D = 11^\circ 23' 13''$
 $R = 503.16'$
 $T = 511.44'$
 $L = 798.57'$
 $E = 214.29'$
 $e =$
 PC STA = 2201+81.59
 PT STA = 2209+80.16

PR FAU 7830 CURVE C1 DATA
 PI STA = 2209+80.22
 $\Delta = 2^\circ 28' 54''$ (RT)
 $D = 0^\circ 34' 23''$
 $R = 10,000.00'$
 $T = 216.61'$
 $L = 433.15'$
 $E = 2.35'$
 $e =$ N.C.
 PC STA = 2207+63.62
 PT STA = 2211+96.76

PARCEL NO. 6144107
 MARILYN SHRIVER & SONS, AN
 ILLINOIS GENERAL PARTNERSHIP

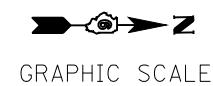

FILE NAME =	USER NAME = laughlinr1	DESIGNED -	REVISED -	STATE OF ILLINOIS DEPARTMENT OF TRANSPORTATION	PLAN VIEW - FAU 7830 (IL 96)			F.A. RTE.	SECTION	COUNTY	TOTAL SHEETS	SHEET NO.
et:\pwork\pwork\LAUGHLINRL\02114681\034PLAN04.dgn		DRAWN -	REVISED -		SCALE: 1"=20'	SHEET NO. 8 OF 19 SHEETS	STA. 2207+50 TO STA. 2213+00	(11N)	ADAMS	117	34	
		CHECKED -	REVISED -					- FAS 1597 & FAU 7830	CONTRACT NO. 72817			
		DATE -	REVISED -					FED. ROAD DIST. NO.	ILLINOIS	FED. AID PROJECT		