



PARCEL NO. 6144114  
JOE E. CHURCHILL, TRUSTEE

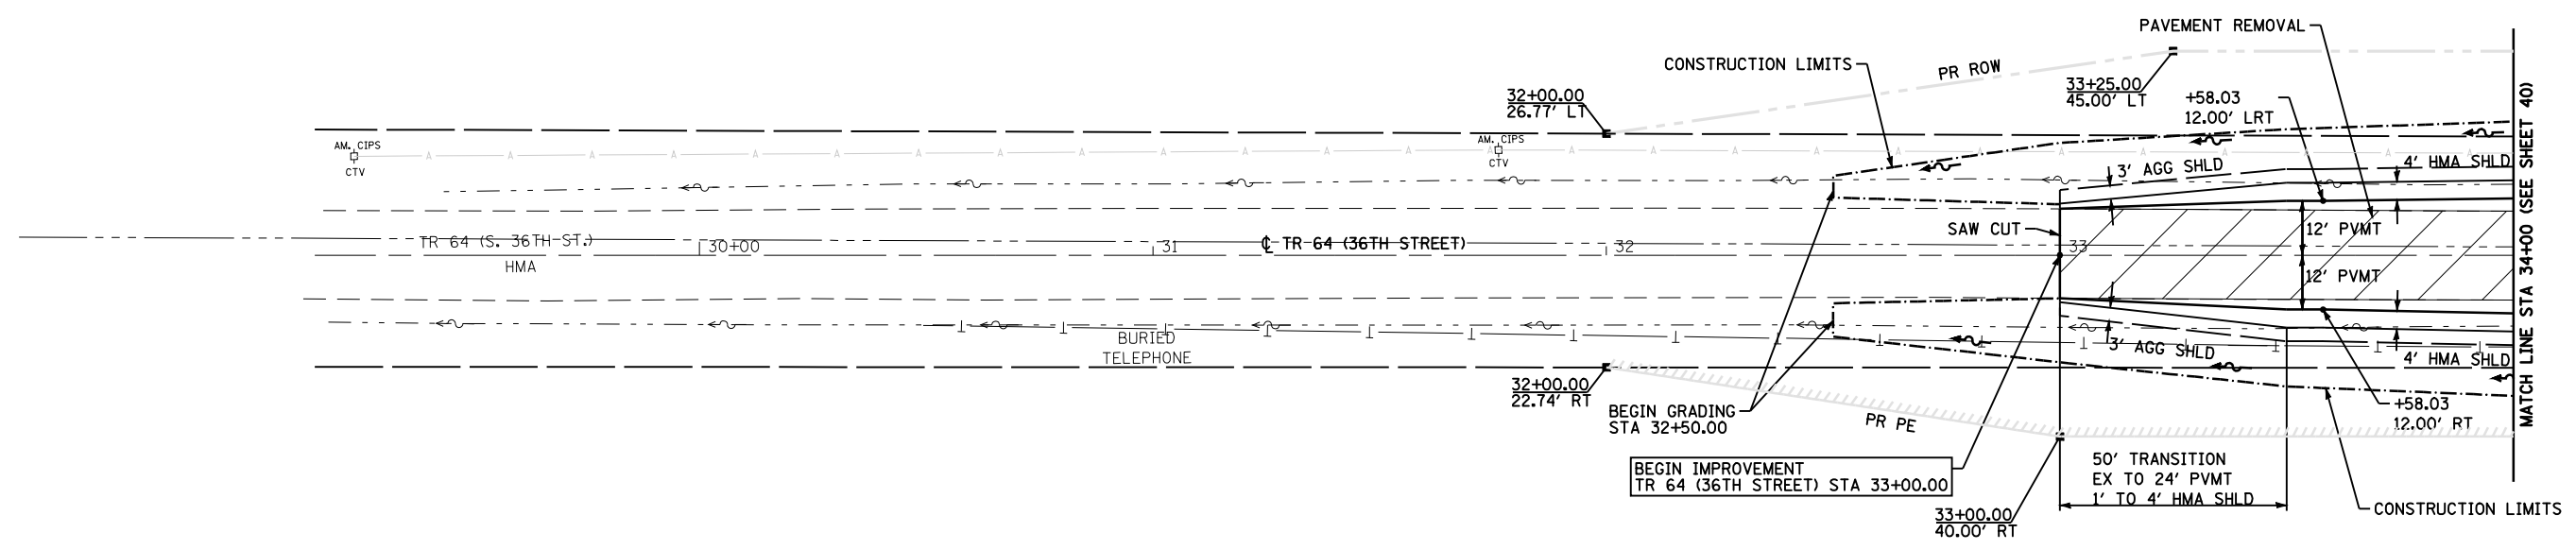

PARCEL NO. 6144113  
MELROSE CHAPEL UNITED METHODIST CHURCH

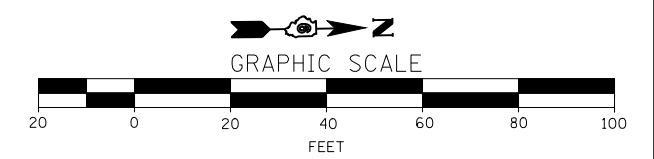

FILE NAME =	USER NAME = laughlinr1	DESIGNED -	REVISED -
et:\pwork\pwidot\LAUGHLINRL\0114681\038PLAN06.dgn		DRAWN -	REVISED -
	PLOT SCALE = 40.0000' / IN.	CHECKED -	REVISED -
	PLOT DATE = Dec-12-2008 02:52:55PM	DATE -	REVISED -

**STATE OF ILLINOIS  
DEPARTMENT OF TRANSPORTATION**

**PLAN VIEW - TR 64 (36TH STREET)**

SCALE: 1"=20'    SHEET NO. 12 OF 19 SHEETS    STA. 32+27    TO STA. 34+00

F.A. RTE.	SECTION	COUNTY	TOTAL SHEETS	SHEET NO.
• -	(11)N	ADAMS	117	38
FED. ROAD DIST. NO. ILLINOIS FED. AID PROJECT			CONTRACT NO. 72817	