


PLAN	SURVEYED	DATE
	PLOTTED	
	CHECKED	
	BY	
	NO.	

PROFILE	SURVEYED	DATE
	PLOTTED	
	CHECKED	
	BY	
	NO.	

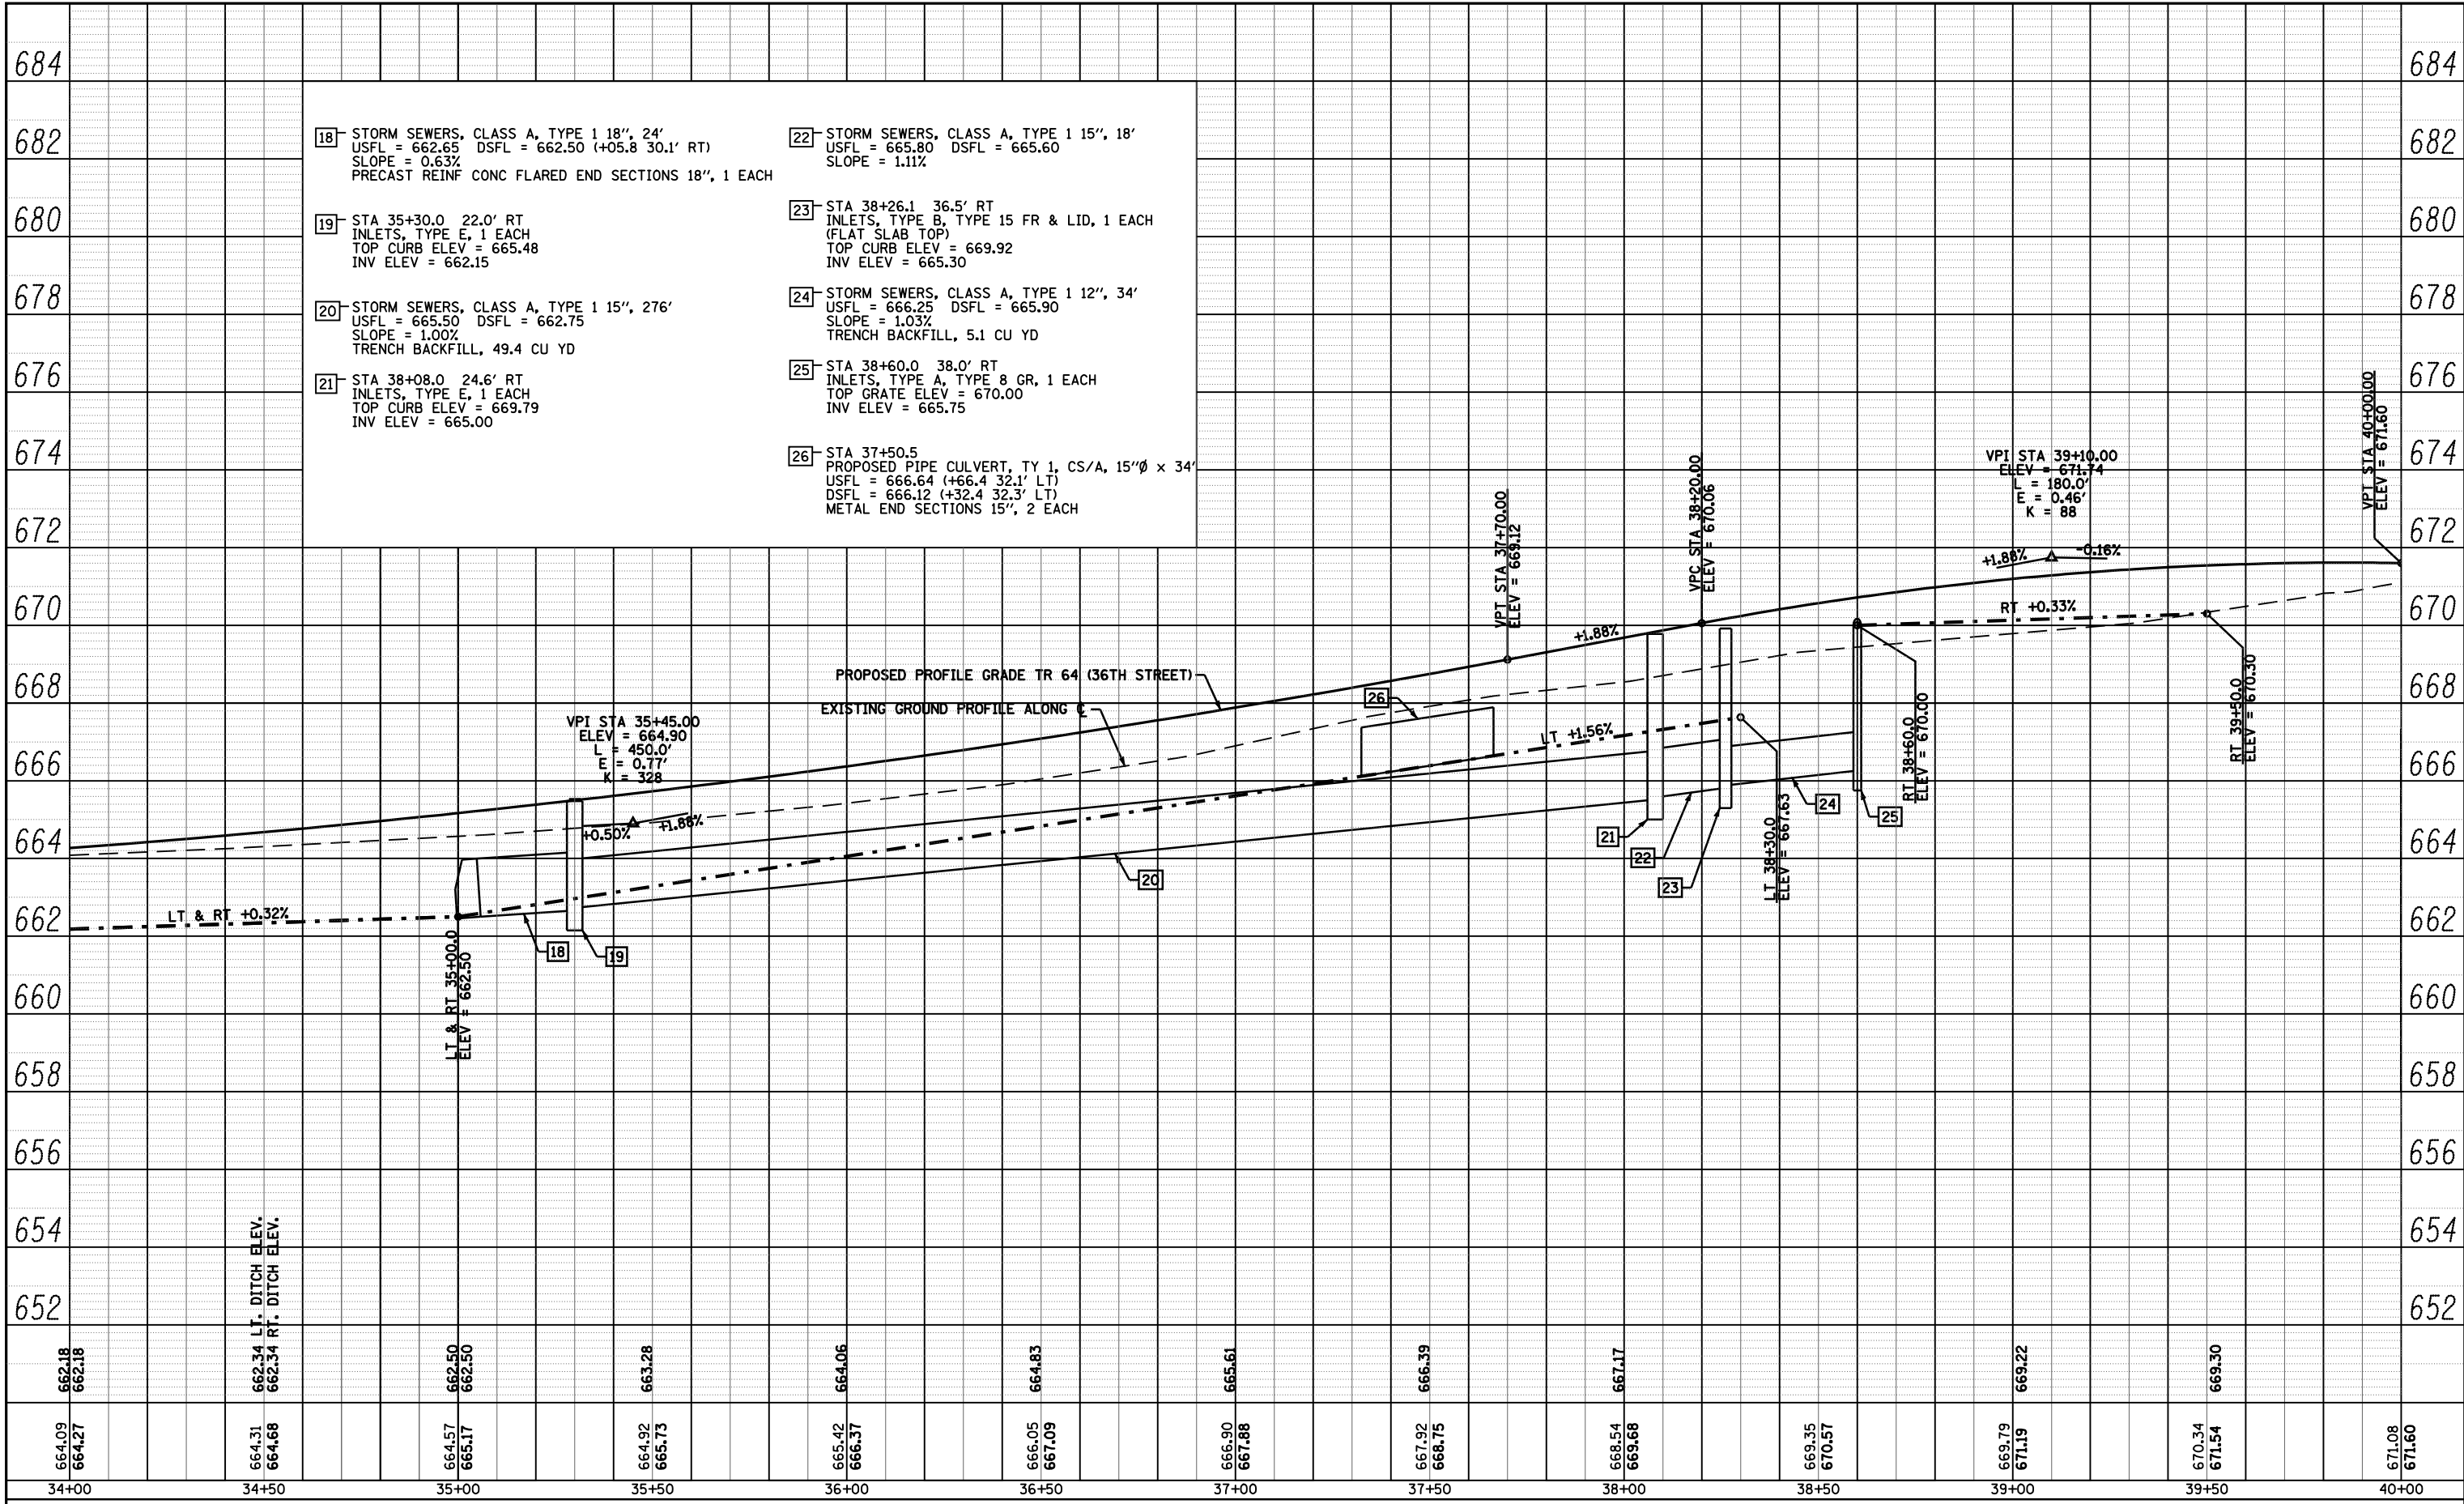

662.18 662.18	664.09 664.27	662.34 LT. DITCH ELEV. 662.34 RT. DITCH ELEV.	664.31 664.68	662.50 662.50	664.57 665.17	663.28 665.73	664.06 666.37	665.42 666.37	664.83 667.09	666.05 667.09	665.61 667.88	667.92 668.75	667.17 669.68	668.54 669.68	669.35 670.57	669.79 671.19	669.22	670.34 671.54	669.30	671.08 671.60
34+00	34+50		35+00	35+50	36+00	36+50	37+00	37+50	38+00	38+50	39+00	39+50	40+00							

FILE NAME =	USER NAME = laughlinr1	DESIGNED -	REVISED -
c:\pw_work\PWIDOT\LAUGHLINRL\d0114681\04\PROF07.dgn		CHECKED -	REVISED -
PLOT SCALE = 40.0000' / IN.		DRAWN -	REVISED -
PLOT DATE = Dec-12-2008 02:53:02PM		CHECKED -	REVISED -

**STATE OF ILLINOIS  
DEPARTMENT OF TRANSPORTATION**

**PROFILE - TR 64 (36TH STREET)**

SCALE: 1"=40' 0" 1"=2' 0" SHEET NO. 15 OF 19 SHEETS STA. 34+00 TO STA. 40+00

F.A. RTE.	SECTION	COUNTY	TOTAL SHEETS	SHEET NO.
	(11N)	ADAMS	117	41
FAS 1597 & FAU 7830		CONTRACT NO. 72817		
FED. ROAD DIST. NO. ILLINOIS FED. AID PROJECT				