


DATE	
BY	
FINAL SURVEY	
PLOTTED	
TEMPLATE	
NOTE BOOK	
AREAS CHECKED	
NO.	



DATE	
BY	
ORIGINAL SURVEY	
PLOTTED	
TEMPLATE	
NOTE BOOK	
AREAS CHECKED	
NO.	

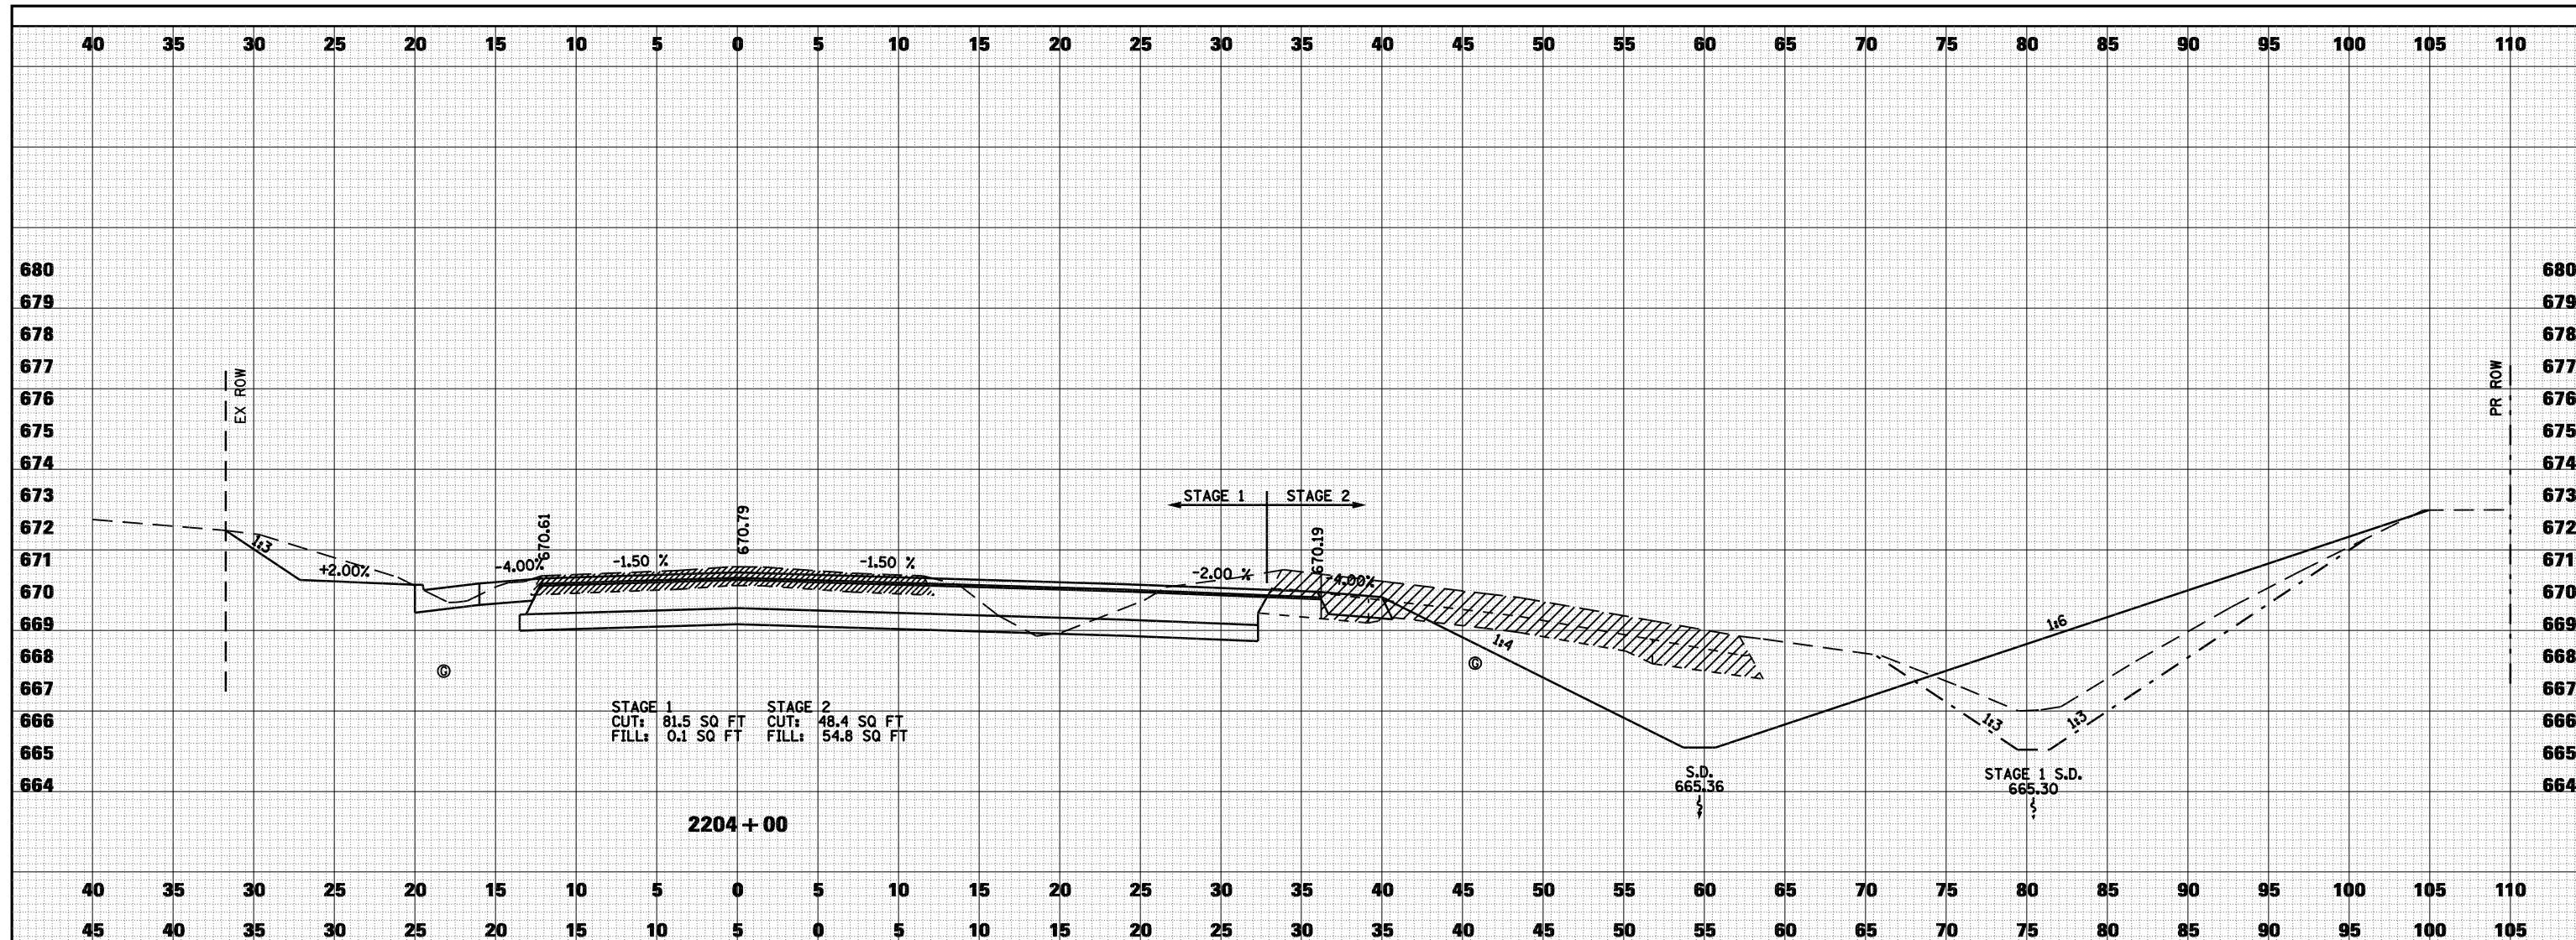

FILE NAME =	USER NAME = laughlinr1	DESIGNED -	REVISED -
c:\pwork\PWIDOT\LAUGHLINR\0114681\075XSP01\IL96.dgn		CHECKED -	REVISED -
		DRAWN -	REVISED -
		CHECKED -	REVISED -
PLOT SCALE = 10.0000 "/td> <td></td> <td></td> <td></td>			
PLOT DATE = Dec-12-2008 03:00:43PM			

**STATE OF ILLINOIS  
DEPARTMENT OF TRANSPORTATION**

**CROSS SECTIONS - FAS 1597 (IL 96)**

SCALE: 1"=5'      SHEET NO. 13 OF 16 SHEETS      STA. 2203+64 TO STA. 2204+00

F.A. RTE.	SECTION	COUNTY	TOTAL SHEETS	SHEET NO.
	(11N)	ADAMS	117	87
	FAS 1597 & FAU 7830			CONTRACT NO. 72817
FED. ROAD DIST. NO.	ILLINOIS	FED. AID PROJECT		