


DATE	
BY	
SURVEYED	
PLOTTED	
TEMPLATE	
AREAS	
CHECKED	
FINAL SURVEY	
NOTE BOOK	
NO.	

DATE	
BY	
SURVEYED	
PLOTTED	
TEMPLATE	
AREAS	
CHECKED	
ORIGINAL SURVEY	
NOTE BOOK	
NO.	

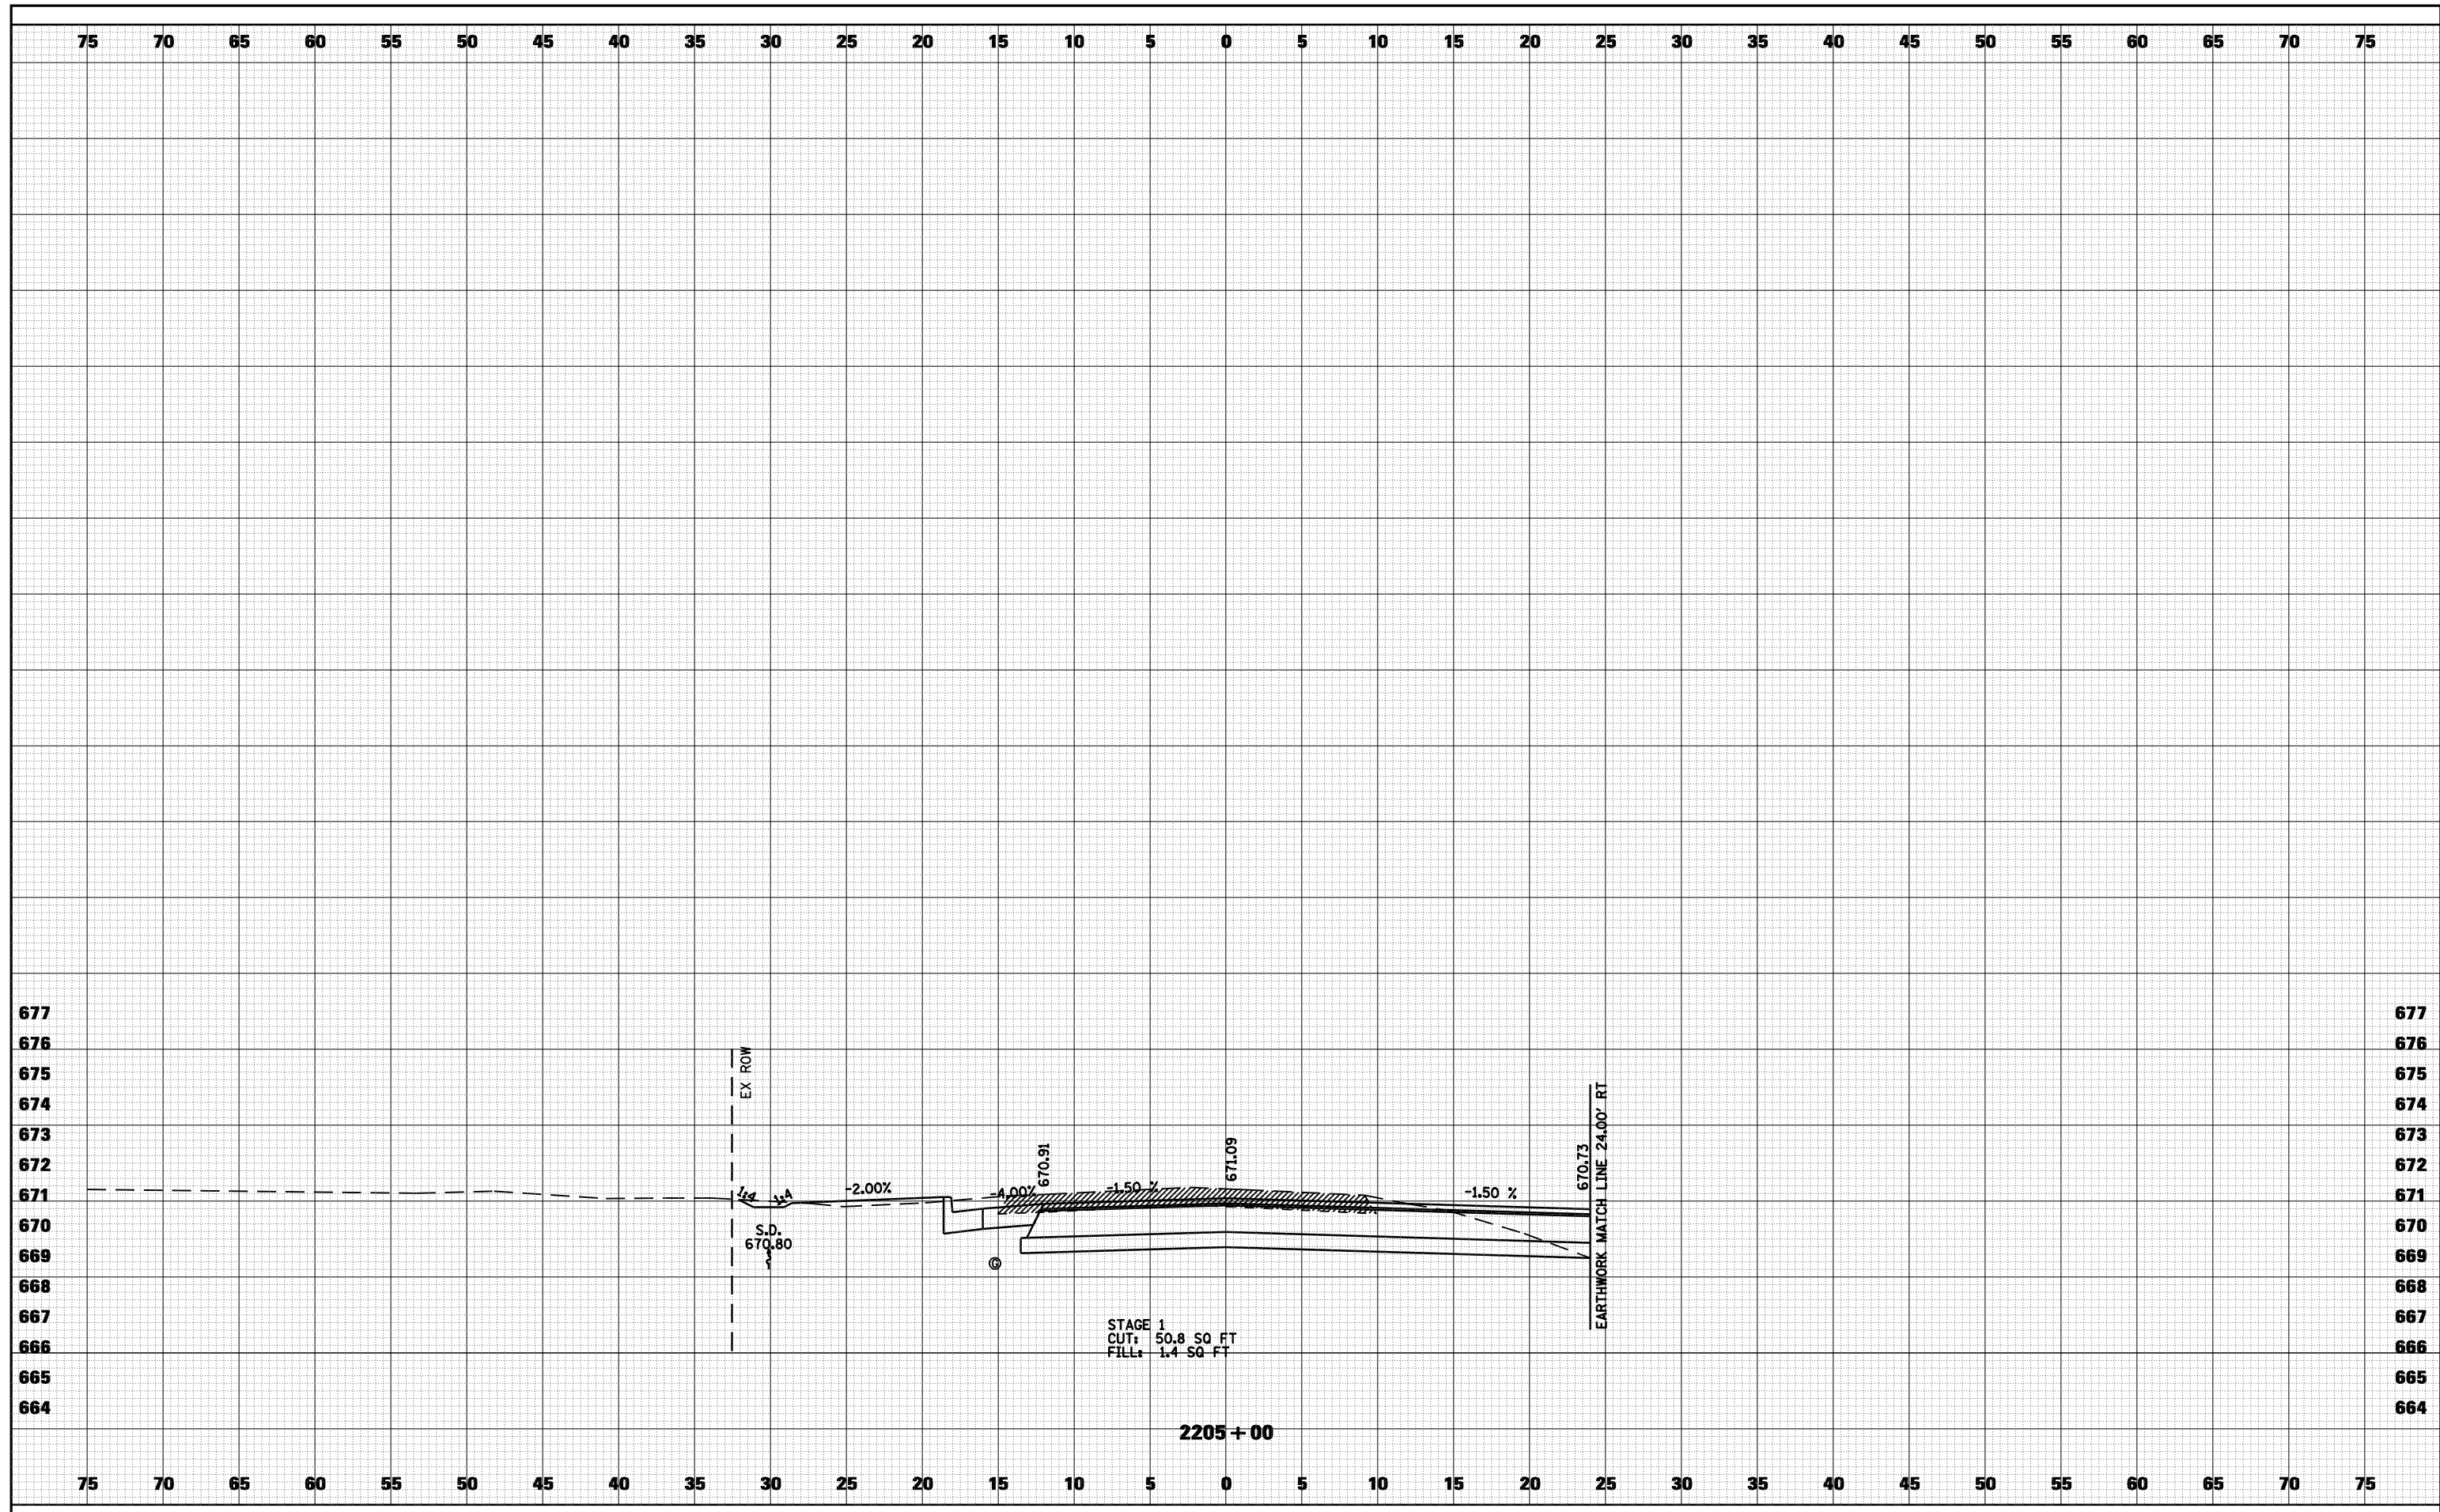

677
676
675
674
673
672
671
670
669
668
667
666
665
664

75 70 65 60 55 50 45 40 35 30 25 20 15 10 5 0 5 10 15 20 25 30 35 40 45 50 55 60 65 70 75

FILE NAME =	USER NAME = laughlinr1	DESIGNED -	REVISED -	STATE OF ILLINOIS DEPARTMENT OF TRANSPORTATION	CROSS SECTIONS - FAS 1597 (IL 96)	F.A. RTE.	SECTION	COUNTY	TOTAL SHEETS	SHEET NO.
ct:\pw_work\PWIDOT\LAUGHLINRL\d0114681\075XSP001.LIL96.dgn	PLOT SCALE = 10.0000 ' / IN.	CHECKED -	REVISED -			• (11)N	ADAMS	117	89	
PLOT DATE = Dec-12-2008 03:00:54PM		DRAWN -	REVISED -			• - FAS 1597 & FAU 7830	CONTRACT NO. 72817			
		CHECKED -	REVISED -			FED. ROAD DIST. NO.	ILLINOIS	FED. AID PROJECT		