



DATE	
BY	
FINAL SURVEY	
SURVEYED	
PLOTTED	
TEMPLATE	
NOTE BOOK	
AREAS CHECKED	
NO.	

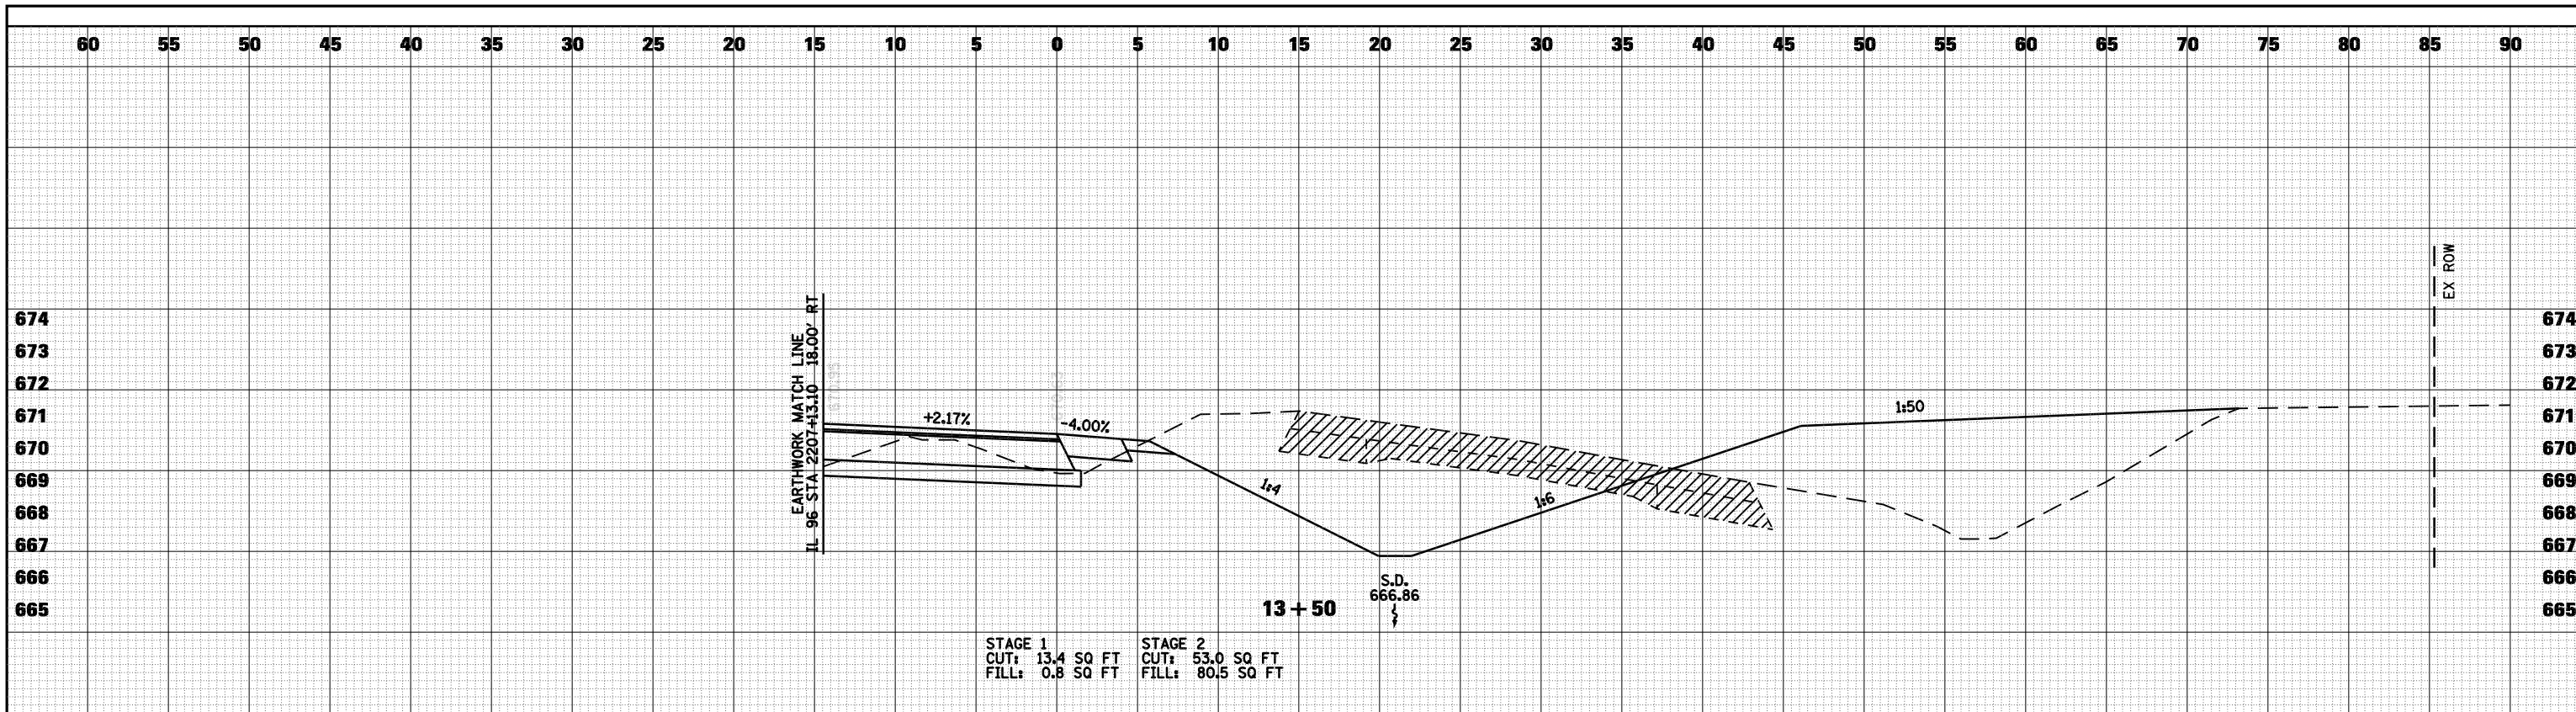

DATE	
BY	
ORIGINAL SURVEY	
SURVEYED	
PLOTTED	
TEMPLATE	
NOTE BOOK	
AREAS CHECKED	
NO.	

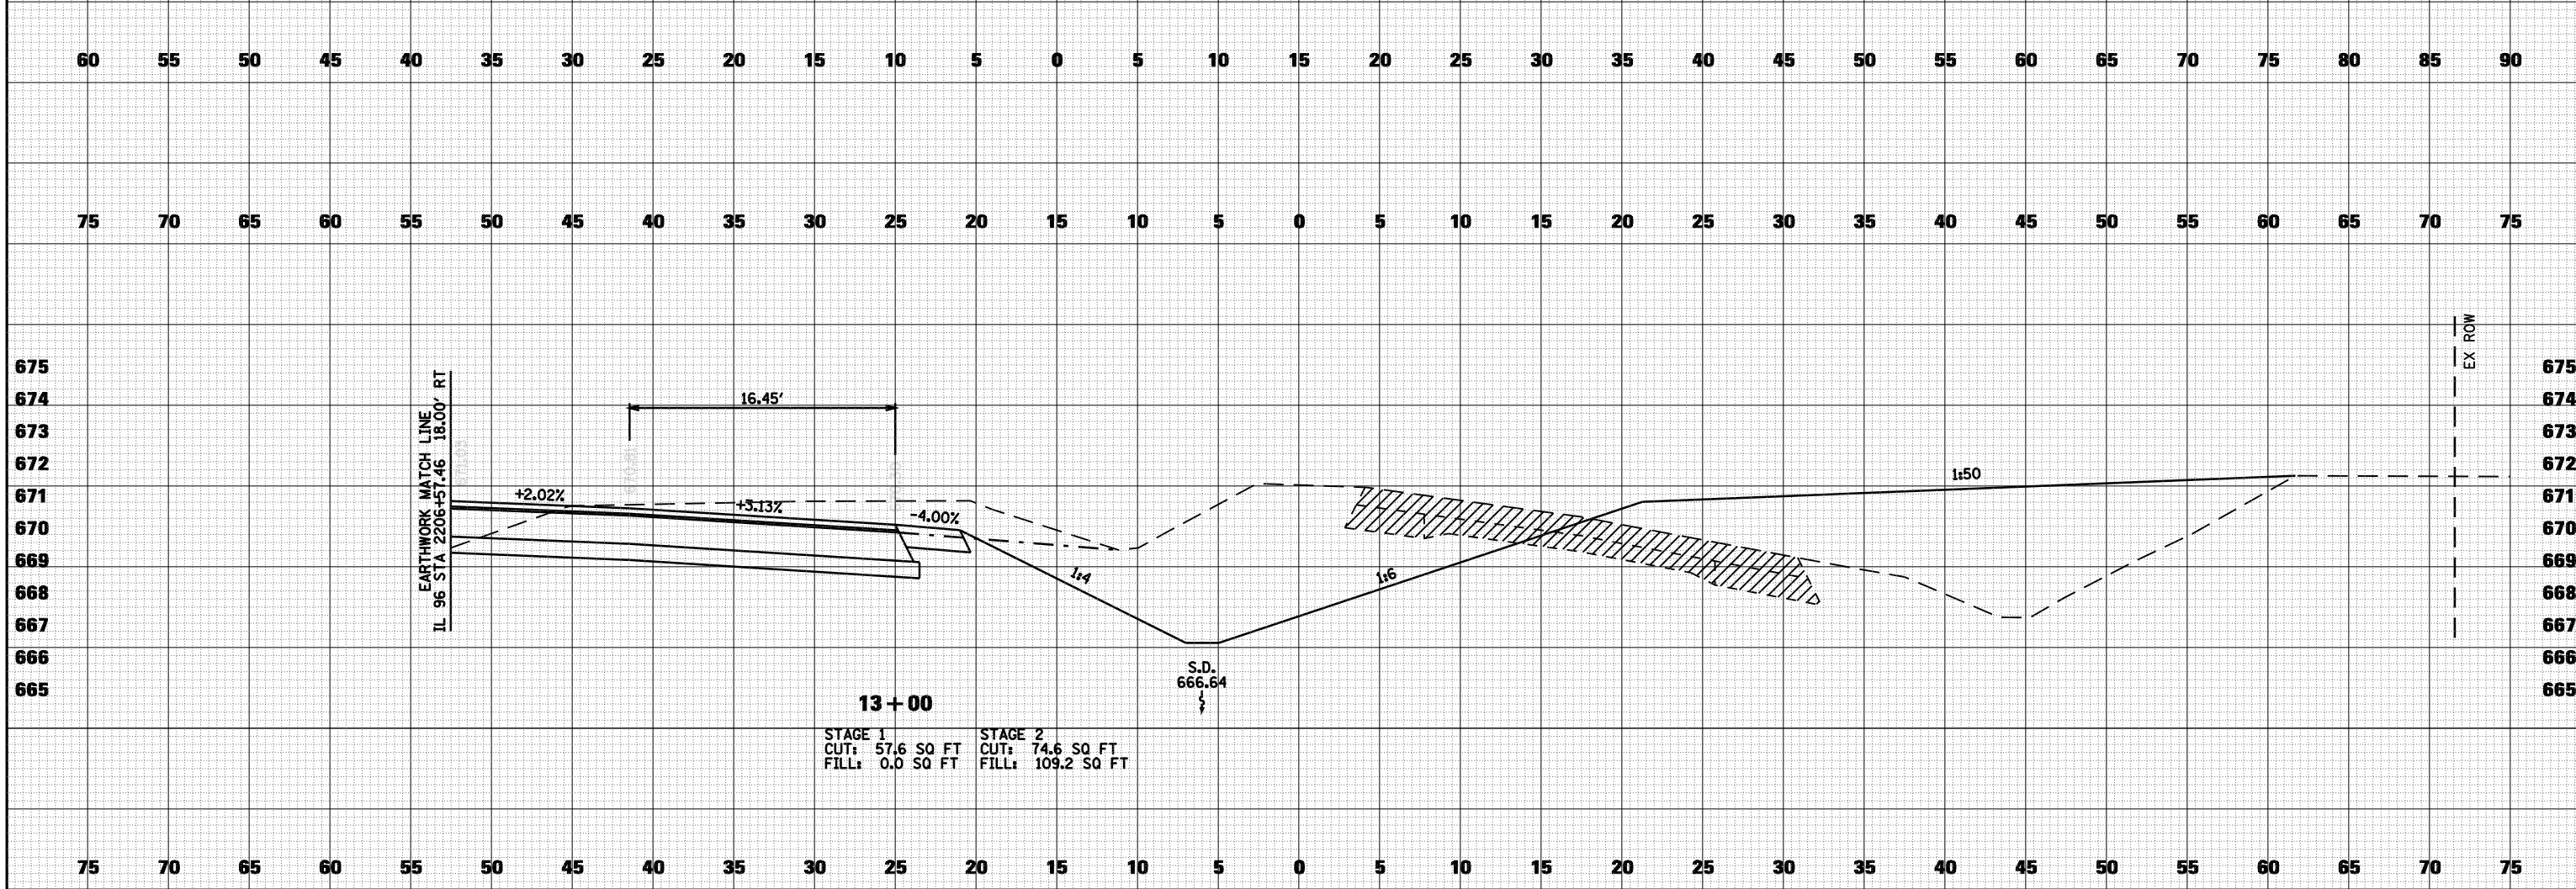

FILE NAME =	USER NAME = laughlinr1	DESIGNED -	REVISED -
c:\pwork\PWIDOT\LAUGHLINR\114681\099XSCURVE_RTTURN.dgn		CHECKED -	REVISED -
		DRAWN -	REVISED -
		CHECKED -	REVISED -
PLOT SCALE = 10.0000 "/td> <td></td> <td></td> <td></td>			
PLOT DATE = Dec-12-2008 03:04:44PM			

**STATE OF ILLINOIS
DEPARTMENT OF TRANSPORTATION**

CROSS SECTIONS - IL 96 RT TURN LANE

SCALE: 1"=5' SHEET NO. 4 OF 4 SHEETS STA. 13+00 TO STA. 13+50

F.A. RTE.	SECTION	COUNTY	TOTAL SHEETS	SHEET NO.
• - FAS 1597 & FAU 7830	(11)N	ADAMS	117	102
FED. ROAD DIST. NO.	ILLINOIS FED. AID PROJECT			CONTRACT NO. 72817