


DATE	
BY	
SURVEYED	
PLOTTED	
TEMPLATE	
AREAS	
CHECKED	
FINAL SURVEY	
NOTE BOOK	
NO.	

DATE	
BY	
SURVEYED	
PLOTTED	
TEMPLATE	
AREAS	
CHECKED	
ORIGINAL SURVEY	
NOTE BOOK	
NO.	

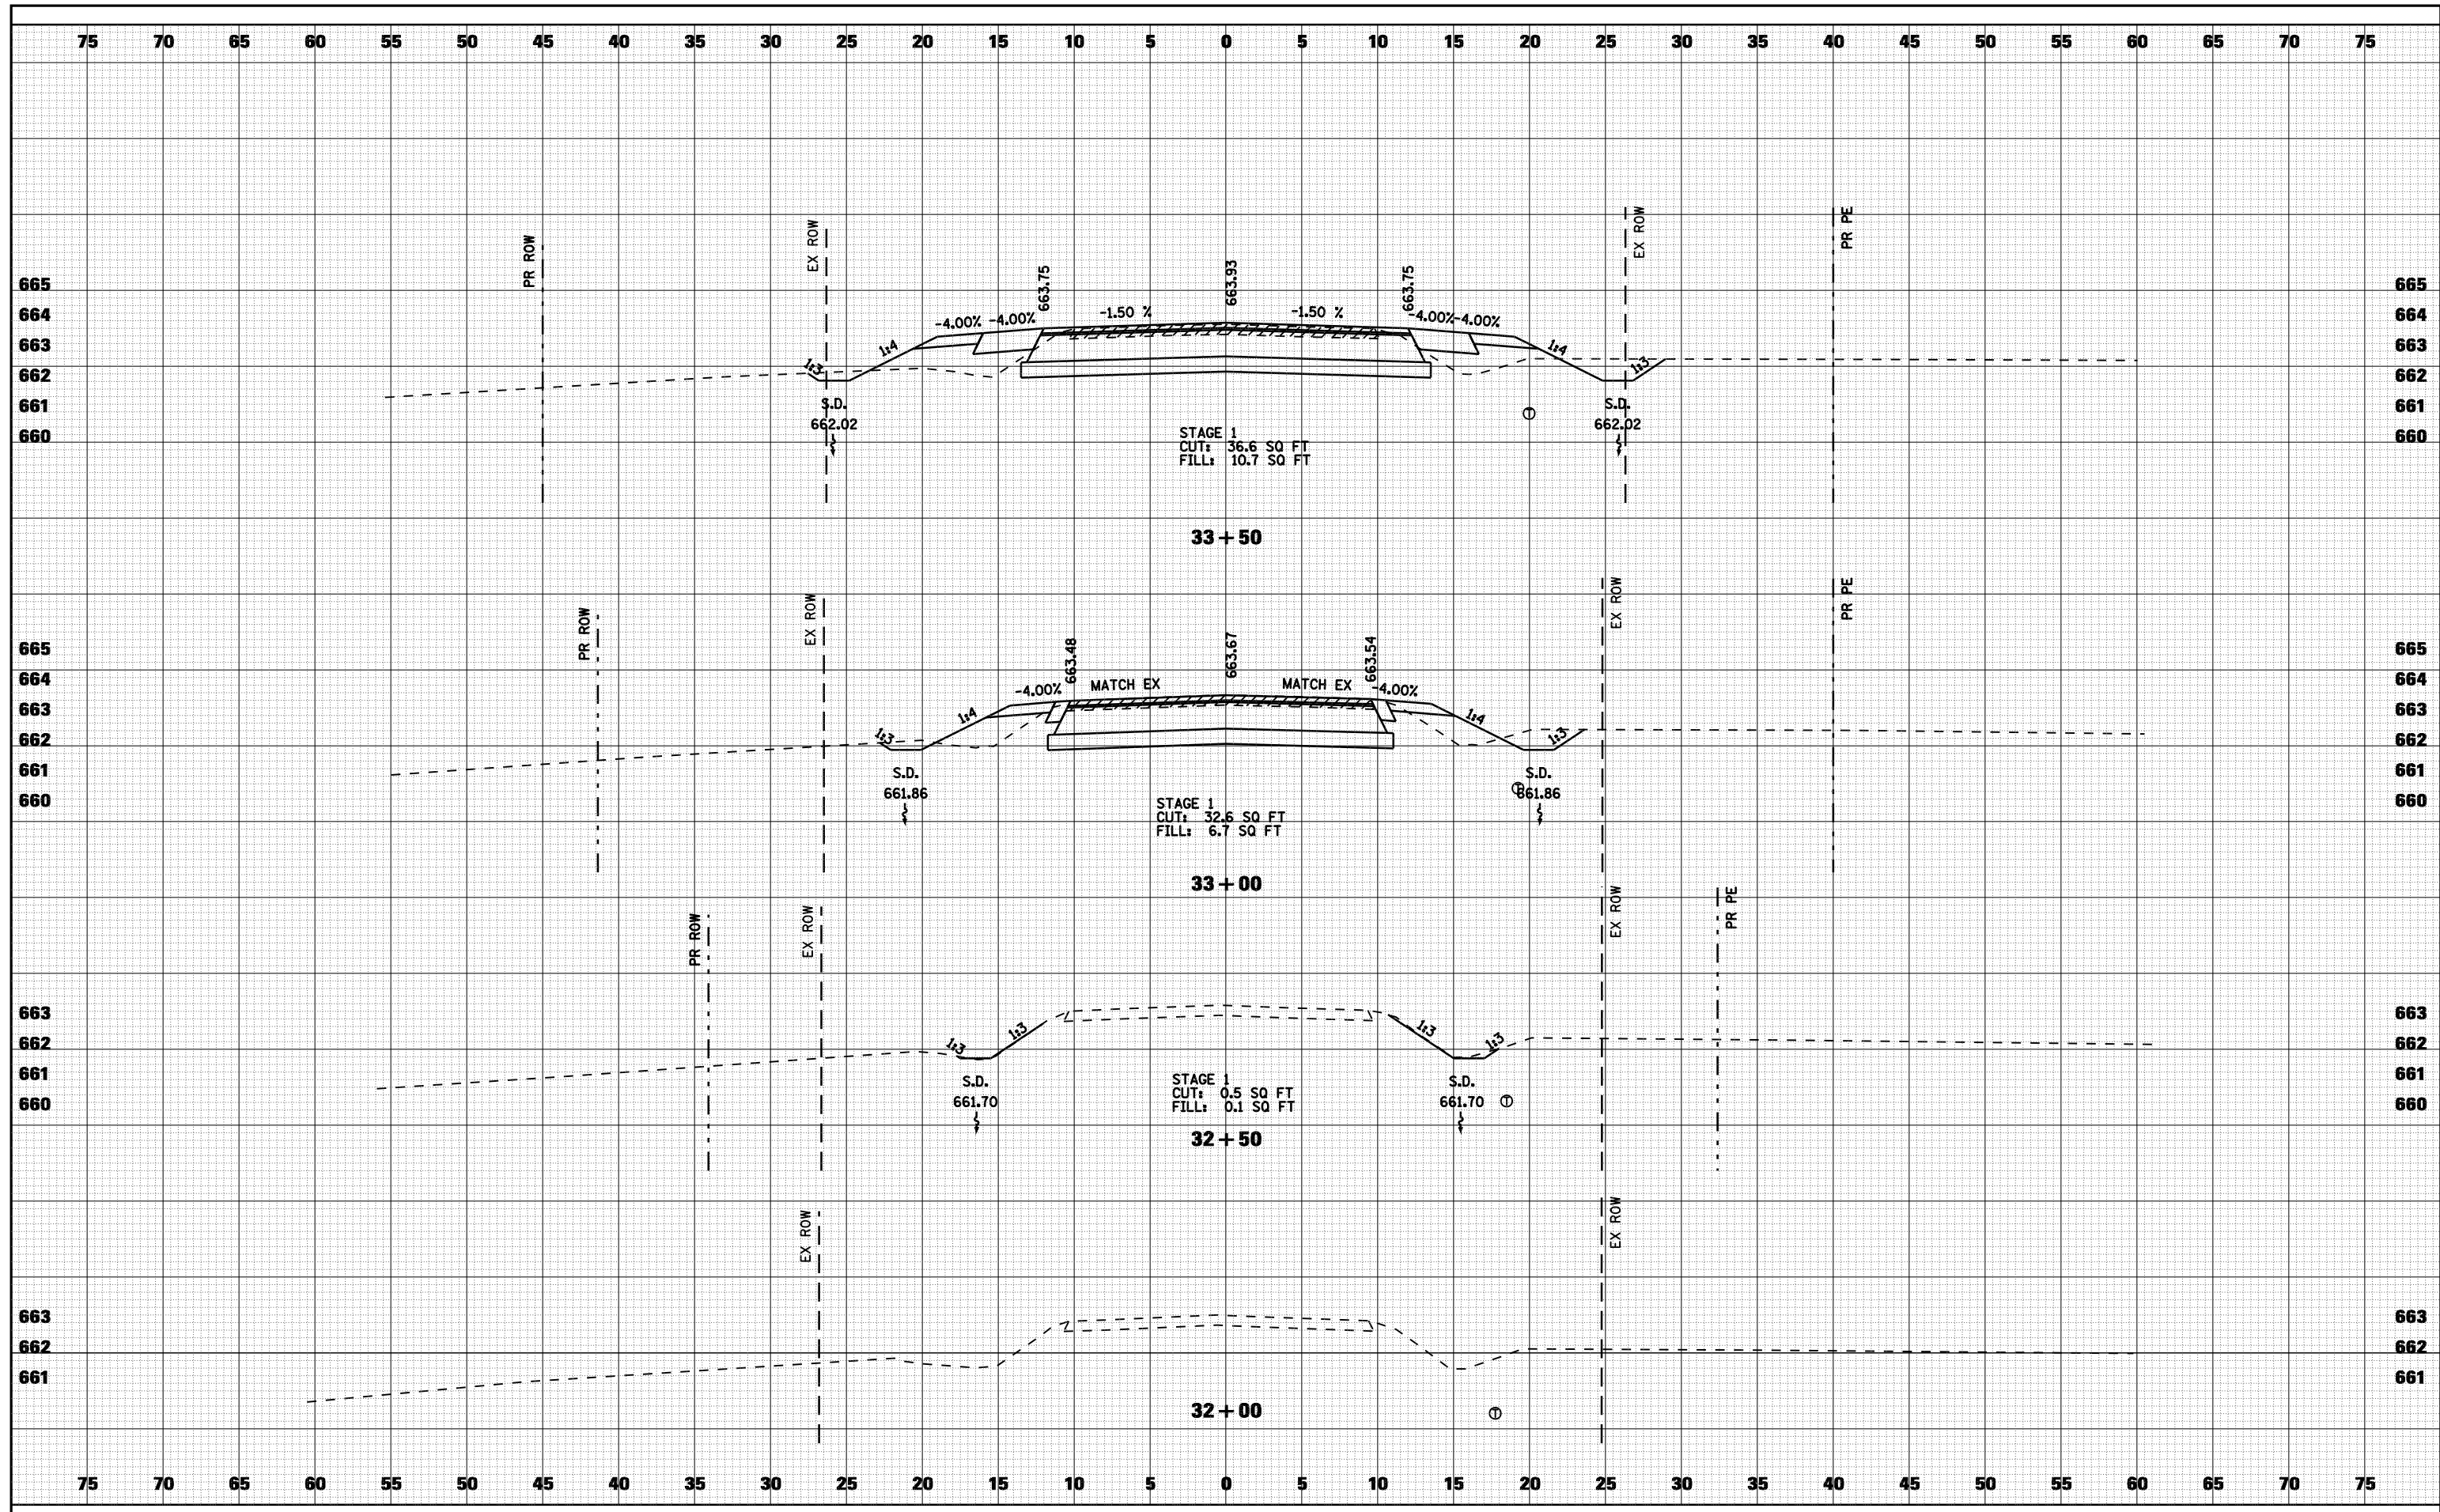

FILE NAME =	USER NAME = laughlinr1	DESIGNED -	REVISED -	<b>STATE OF ILLINOIS DEPARTMENT OF TRANSPORTATION</b>	<b>CROSS SECTIONS - TR 64 (36TH STREET)</b>	F.A. RTE.	SECTION	COUNTY	TOTAL SHEETS	SHEET NO.
c:\pw_work\PWIDOT\LAUGHLINRL\d0114681\103XSS201.36TH.dgn	PLOT SCALE = 10.0000' / IN.	CHECKED -	REVISED -			• (11)N	ADAMS	117	103	
PLOT DATE = Dec-12-2008 03:04:47PM		DRAWN -	REVISED -			• FAS 1597 & FAU 7830	CONTRACT NO. 72817			
		CHECKED -	REVISED -			FED. ROAD DIST. NO.	ILLINOIS	FED. AID PROJECT		
					SCALE: 1"=5'	SHEET NO. 1 OF 6 SHEETS		STA. 32+00 TO STA. 33+50		