


DATE	
BY	
FINAL SURVEY NO.	
SURVEYED PLOTTED	
TEMPLATE AREAS CHECKED	
NOTE BOOK AREAS CHECKED	

DATE	
BY	
ORIGINAL SURVEY NO.	
SURVEYED PLOTTED	
TEMPLATE AREAS CHECKED	
NOTE BOOK AREAS CHECKED	

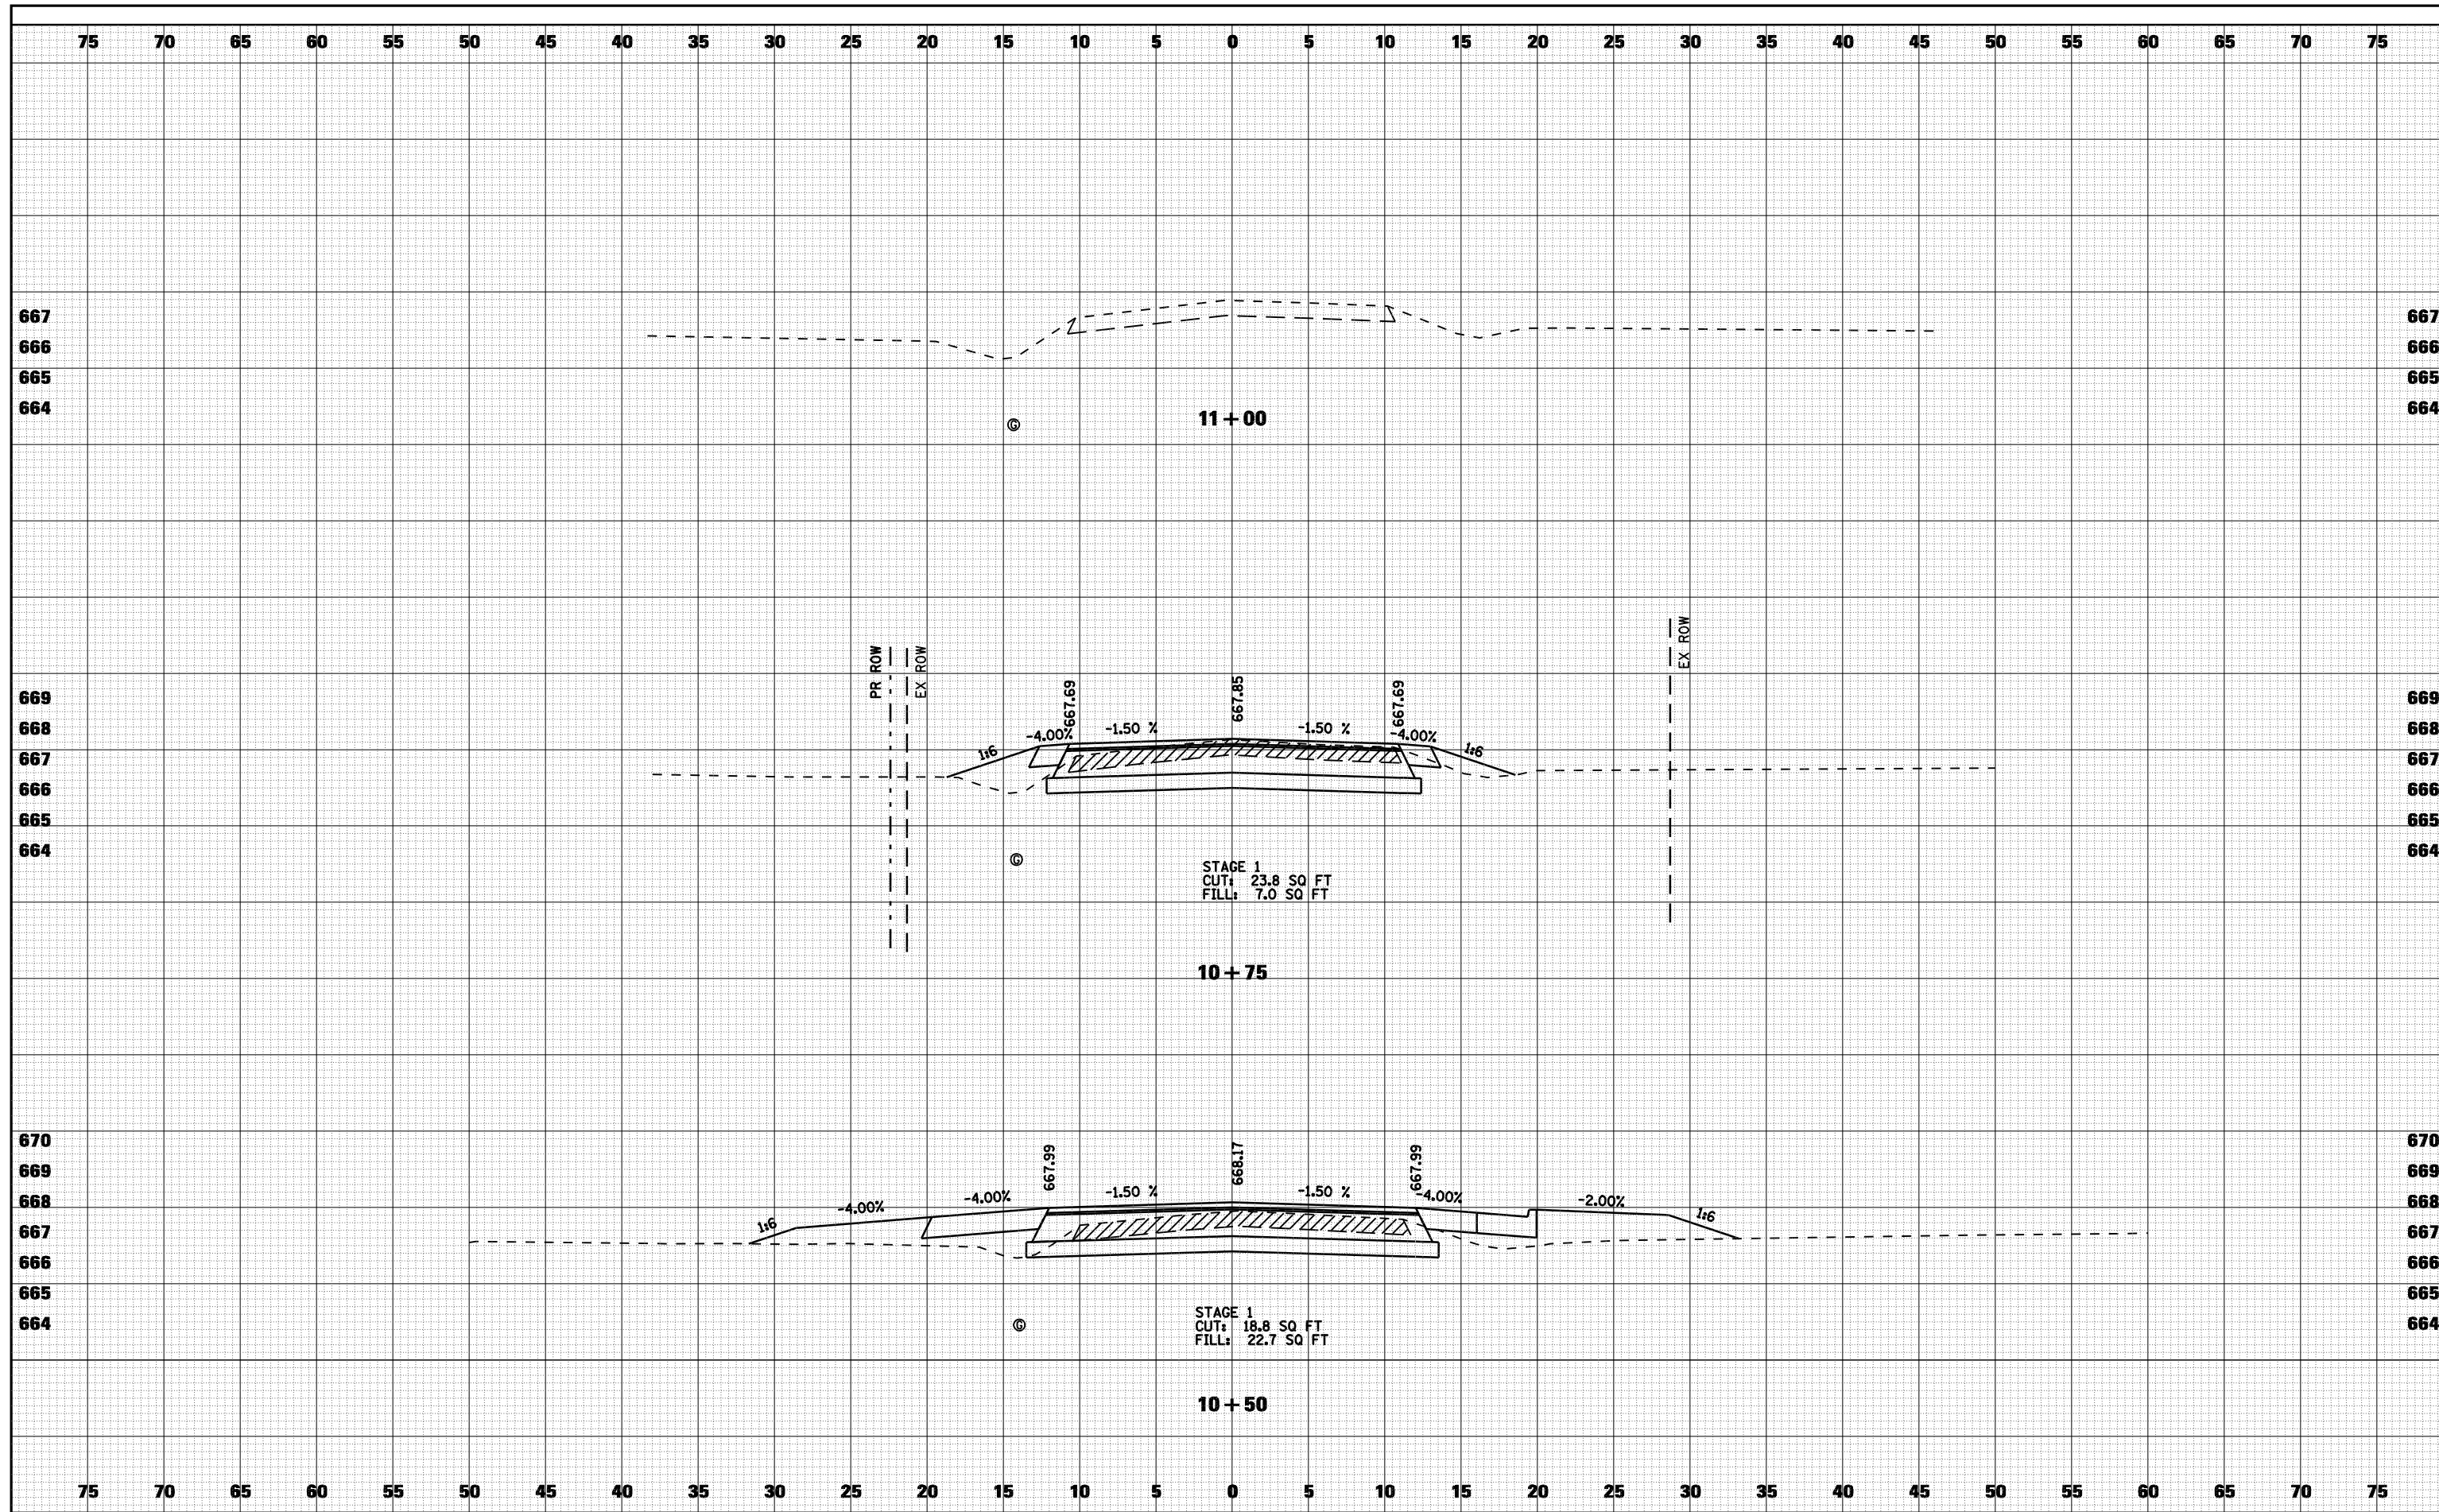

FILE NAME =	USER NAME = laughlinr1	DESIGNED -	REVISED -	STATE OF ILLINOIS DEPARTMENT OF TRANSPORTATION	CROSS SECTIONS - 35TH STREET			F.A. RTE.	SECTION	COUNTY	TOTAL SHEETS	SHEET NO.
c:\pw_work\PWIDOT\LAUGHLINR\114681\117K5204_35TH.dgn		CHECKED -	REVISED -		•	(11)N	ADAMS	117	117			
PLOT SCALE = 10.0000 "/td> <td></td> <td>DRAWN -</td> <td>REVISED -</td> <td>• - FAS 1597 & FAU 7830</td> <td colspan="3">CONTRACT NO. 72817</td>		DRAWN -	REVISED -		• - FAS 1597 & FAU 7830	CONTRACT NO. 72817						
PLOT DATE = Dec-12-2008 03:05:40PM		CHECKED -	REVISED -		FED. ROAD DIST. NO.	ILLINOIS	FED. AID PROJECT					
				SCALE: 1"=5'	SHEET NO. 1 OF 1 SHEETS	STA. 10+50	TO STA. 11+00					