
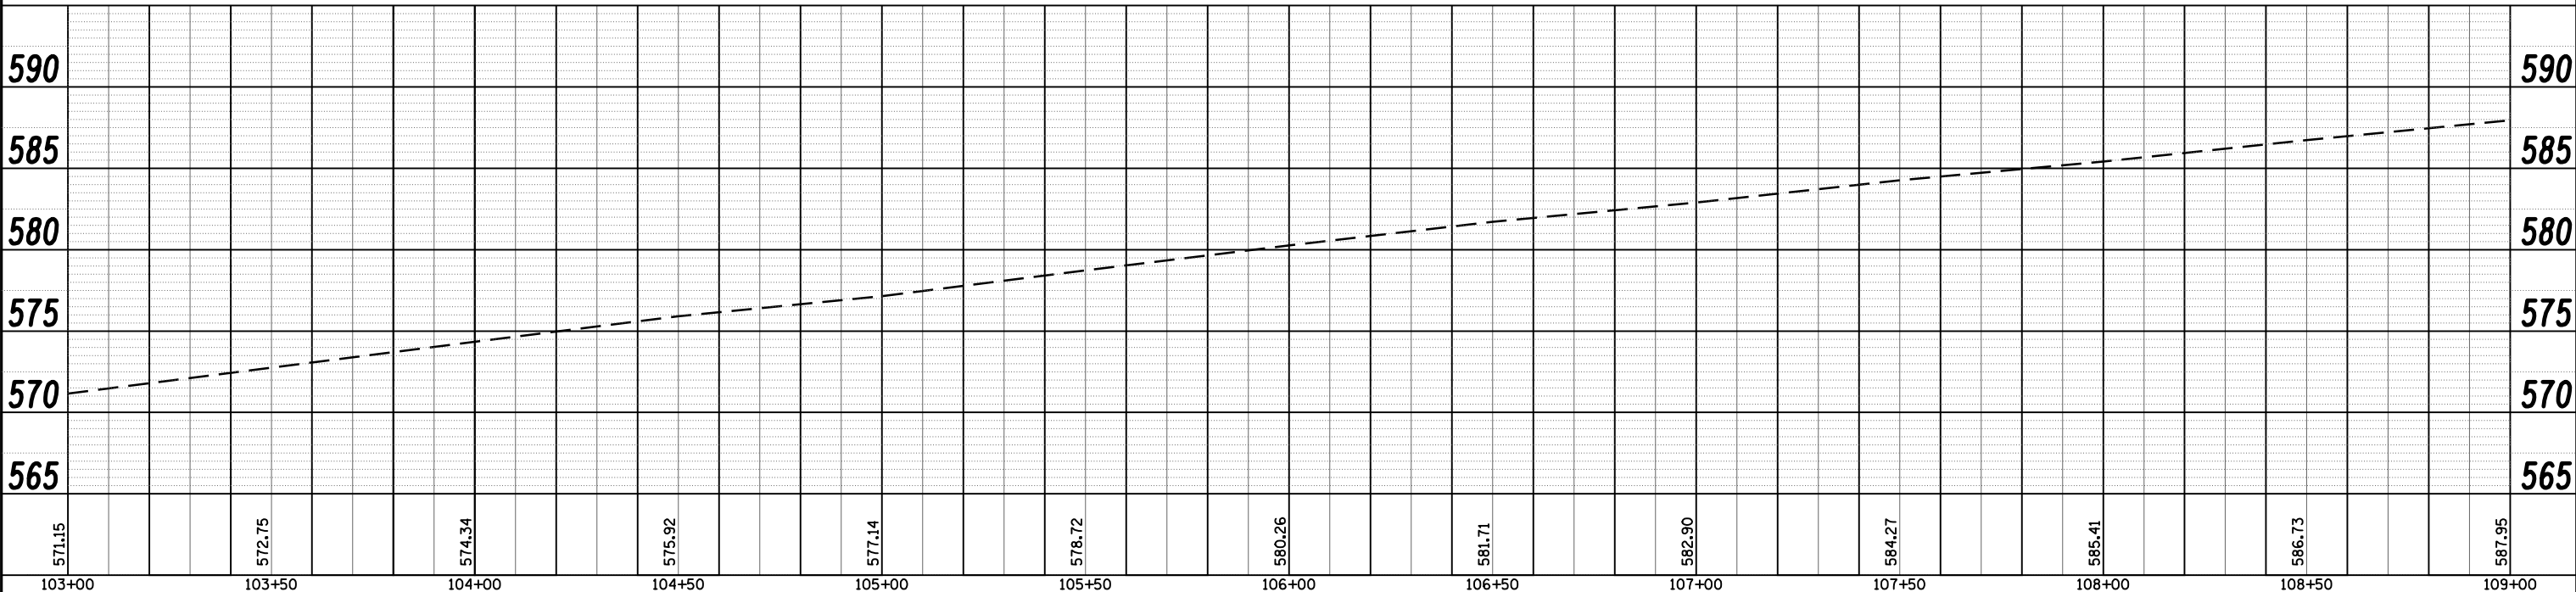
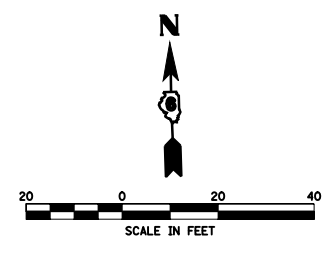


PLAN	SURVEYED	DATE
	PLOTTED	BY
	CHECKED	
	ALIGNED	
	FILE NAME	
	NO.	

PROFILE	SURVEYED	DATE
	PLOTTED	BY
	CHECKED	
	GRADES	
	STRUCTURE	
	NOTATIS	
	CHFD	
	NO.	

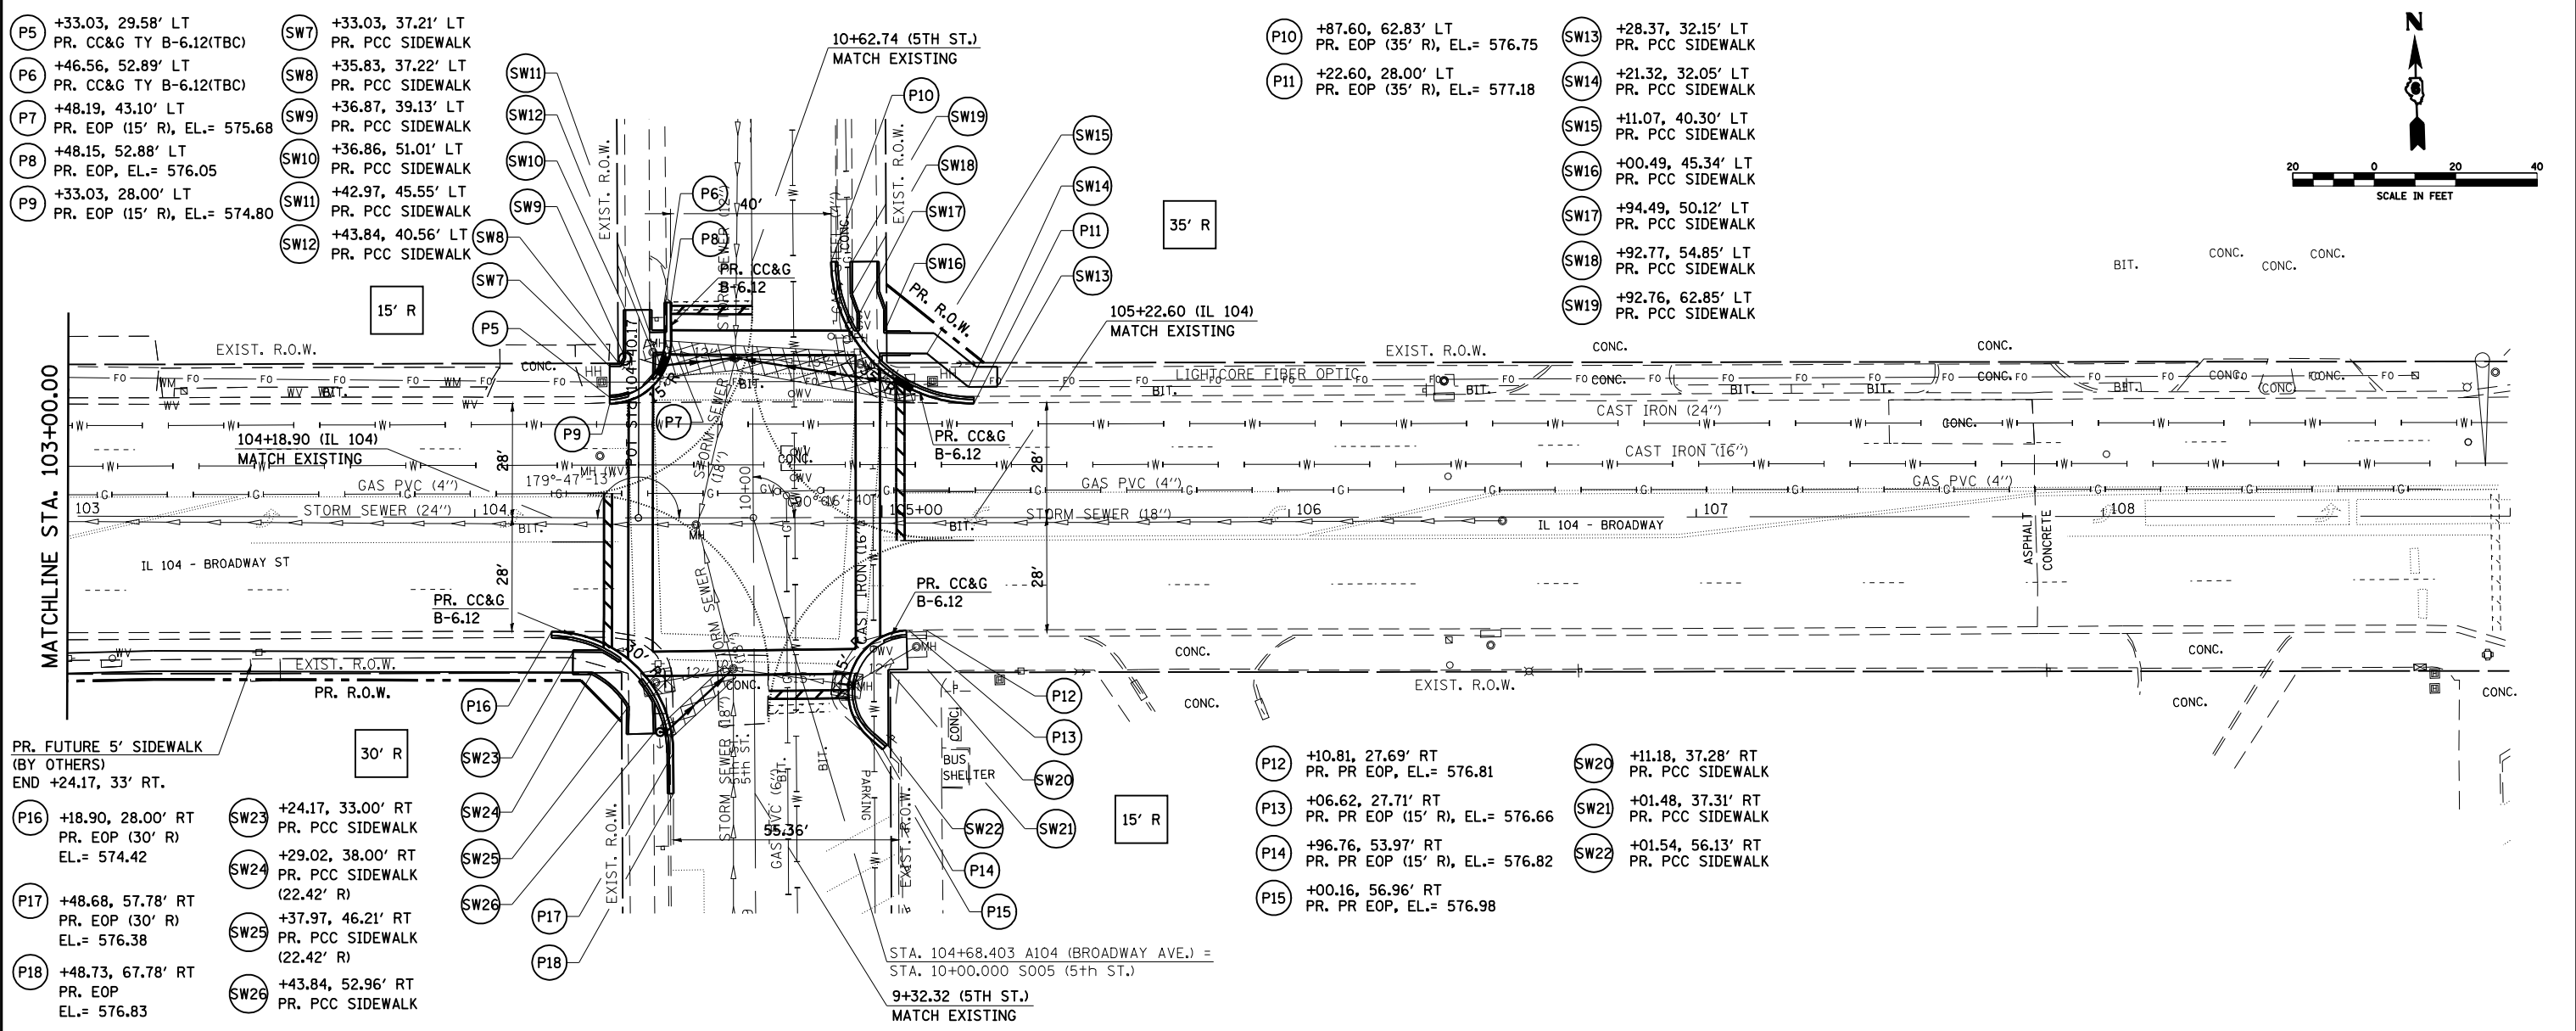

FILE NAME =	USER NAME = laughlinr1	DESIGNED -	REVISED -	STATE OF ILLINOIS DEPARTMENT OF TRANSPORTATION	PLAN & PROFILE - BROADWAY ST. (IL 104)			F.A.P. RTE.	SECTION	COUNTY	TOTAL SHEETS	SHEET NO.
c:\pwork\PWIDOT\LAUGHLINR1\dms24089\d62407-sh1-plnpr.f1.dgn		DRAWN -	REVISED -					745	.	Adams	37	14
PLOT SCALE = 40.0000' / IN.		CHECKED -	REVISED -					CONTRACT NO. 72A96				
PLOT DATE = Jan-05-2009 09:42:51AM		DATE -	REVISED -					FED. ROAD DIST. NO. ILLINOIS FED. AID PROJECT				
				SCALE:			SHEET NO. OF SHEETS STA. TO STA.		D-6 INTERSECTION IMPROVEMENT			