




POT Sta 9+07.99

STA. 100+04.900 A104 (BROADWAY AV.) =
STA. 10+00.000 S004 (4TH ST.)

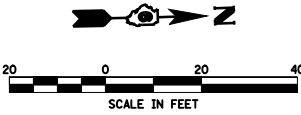

PLAN	SURVEYED	BY	DATE
	PLOTTED		
	CHECKED		
	ALIGNED		
	FILED		
	CARD FILE NAME		

PROFILE	SURVEYED	BY	DATE
	PLOTTED		
	CHECKED		
	GRADES		
	STRUCTURE		
	NOTATIS		
	CHP40		

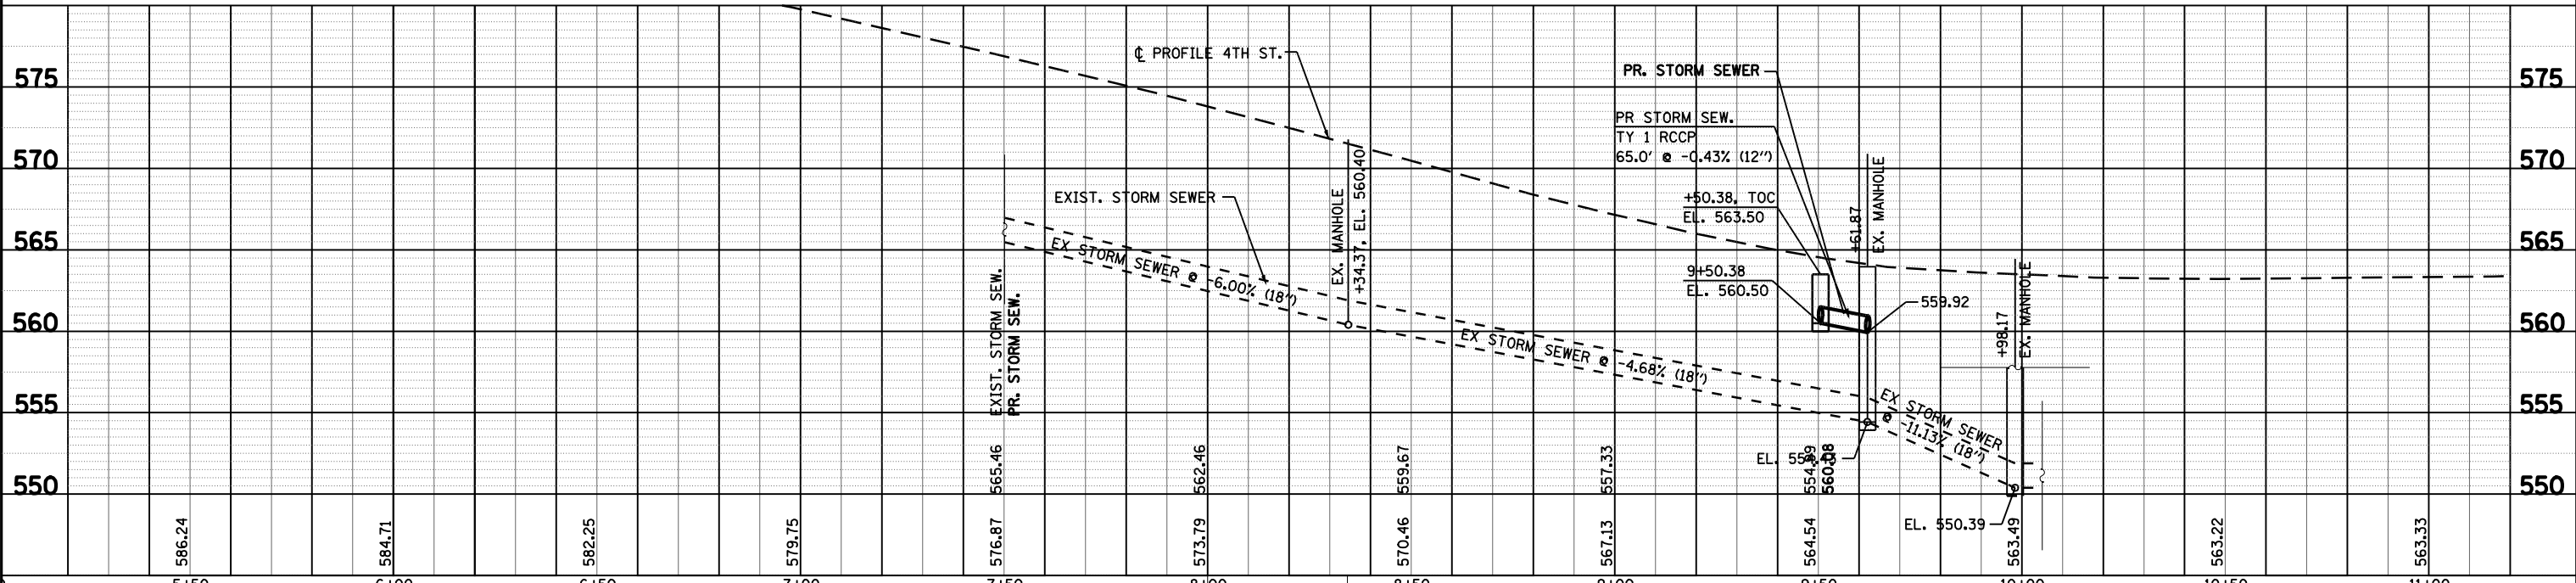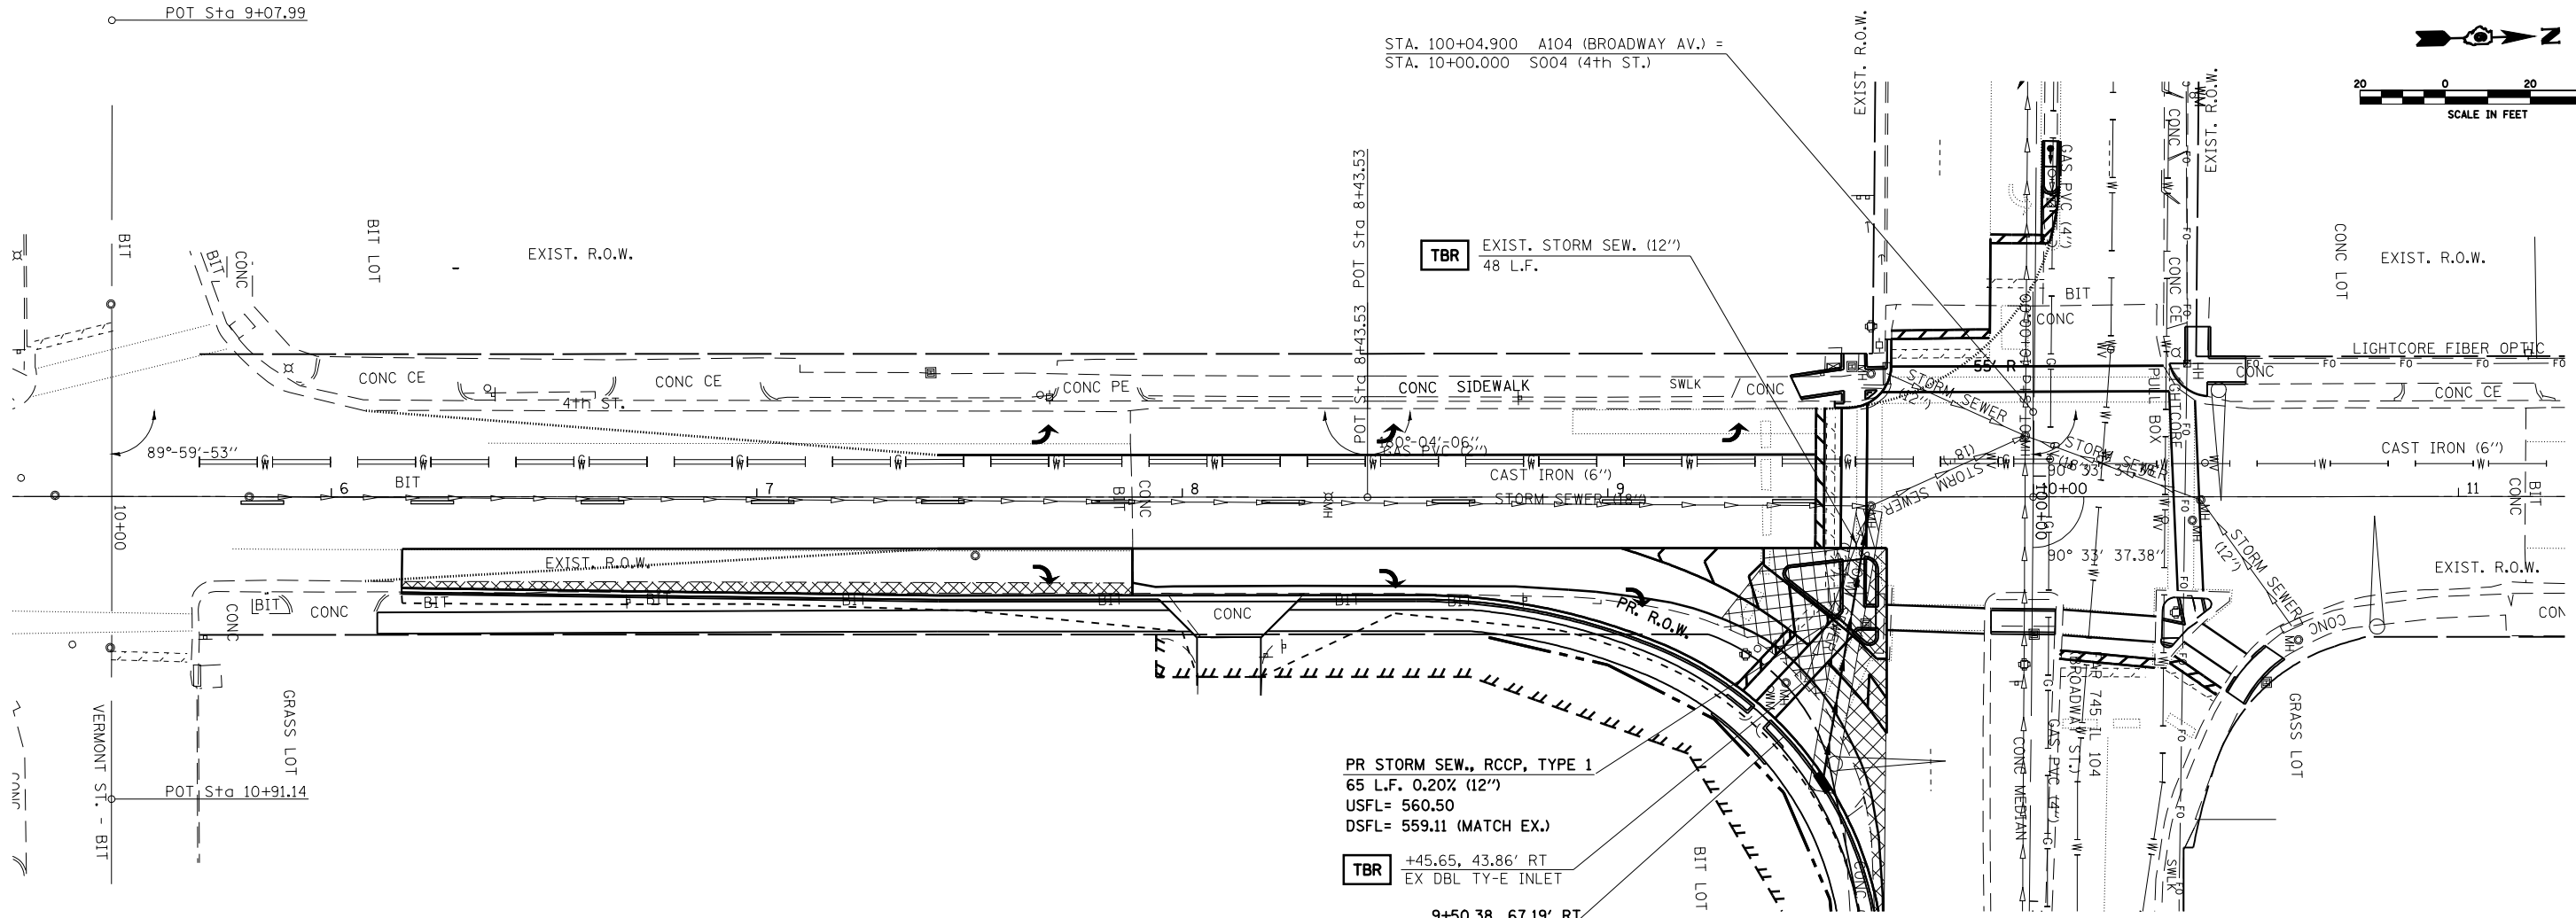

FILE NAME =	USER NAME = laughlinr1	DESIGNED -	REVISED -	STATE OF ILLINOIS DEPARTMENT OF TRANSPORTATION	STORM SEWER PLAN & PROFILE - 4TH ST.		F.A.P. RTE.	SECTION	COUNTY	TOTAL SHEETS	SHEET NO.
c:\pwork\PWIDOT\LAUGHLINR1\dms24089\d62407-shr-drain-s004.dgn	PLOT SCALE = 40.0000' / IN.	DRAWN -	REVISED -				745	.	Adams	37	19
PLOT DATE = Jan-05-2009 09:47:51AM	DATE -	CHECKED -	REVISED -				CONTRACT NO. 72A96				
			REVIS				FED. ROAD DIST. NO. ILLINOIS FED. AID PROJECT				