


DATE	
BY	
FINAL SURVEY	
SURVEYED	
PLOTTED	
TEMPLATE	
NOTE BOOK	
AREAS CHECKED	
NO.	

DATE	
BY	
ORIGINAL SURVEY	
SURVEYED	
PLOTTED	
TEMPLATE	
NOTE BOOK	
AREAS CHECKED	
NO.	

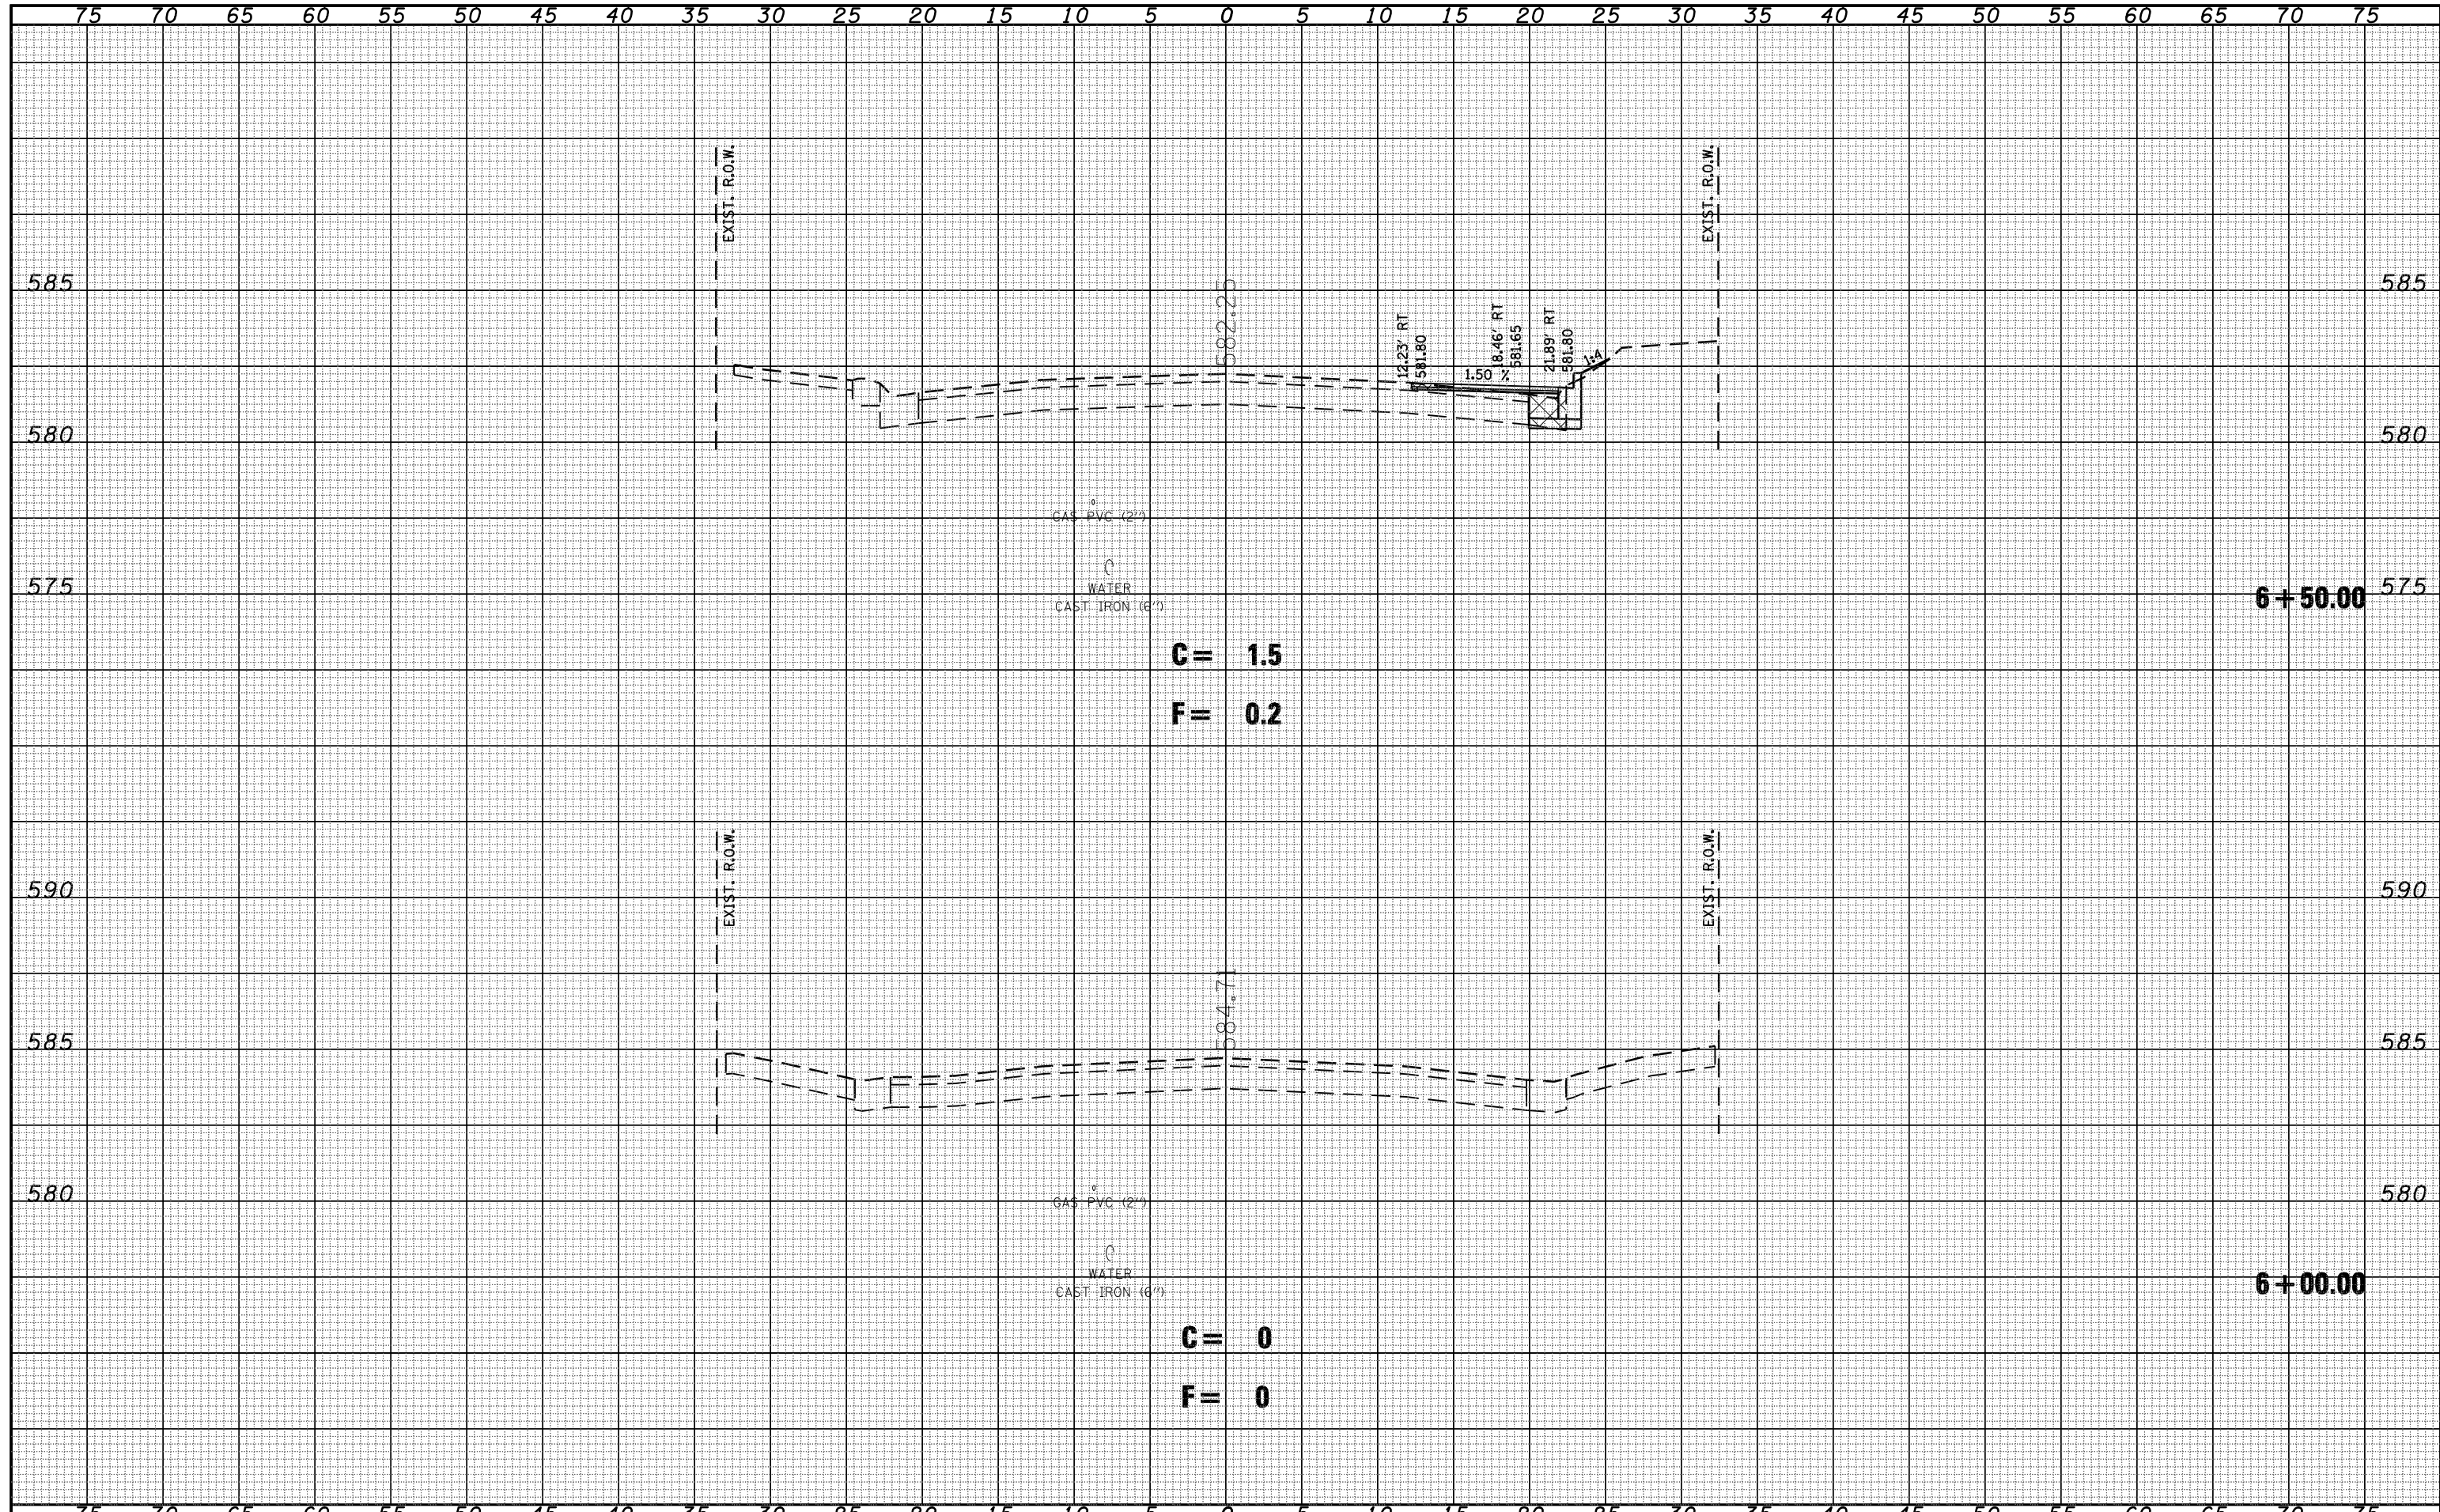

FILE NAME = e:\pwork\PWIDOT\LAUGHLINRL\dms24089\d652407\ht-xsh-t-a004.dgn

USER NAME = laughlinr1	DESIGNED -	REVISED -
DRAWN -	REVISIED -	
CHECKED -	REVISIED -	
DATE -	REVISIED -	

**STATE OF ILLINOIS  
DEPARTMENT OF TRANSPORTATION**

<b>CROSS SECTIONS 4TH ST.</b>			
SCALE:	SHEET NO.	OF SHEETS	STA. 6+00.00 TO STA. 6+50.00

F.A. RTE.	SECTION	COUNTY	TOTAL SHEETS	SHEET NO.
745	*	ADAMS	37	33
FED. ROAD DIST. NO.				ILLINOIS FED. AID PROJECT
CONTRACT NO. 72A96				

\* D-6 INTERSECTION IMPROVEMENT