


FINAL SURVEY	SURVEYED	DATE
NOTE BOOK	PLOTTED	
NO.	TEMPLATE	
	AREAS CHECKED	
	AREAS CHECKED	

ORIGINAL SURVEY	SURVEYED	DATE
NOTE BOOK	PLOTTED	
NO.	TEMPLATE	
	AREAS CHECKED	
	AREAS CHECKED	

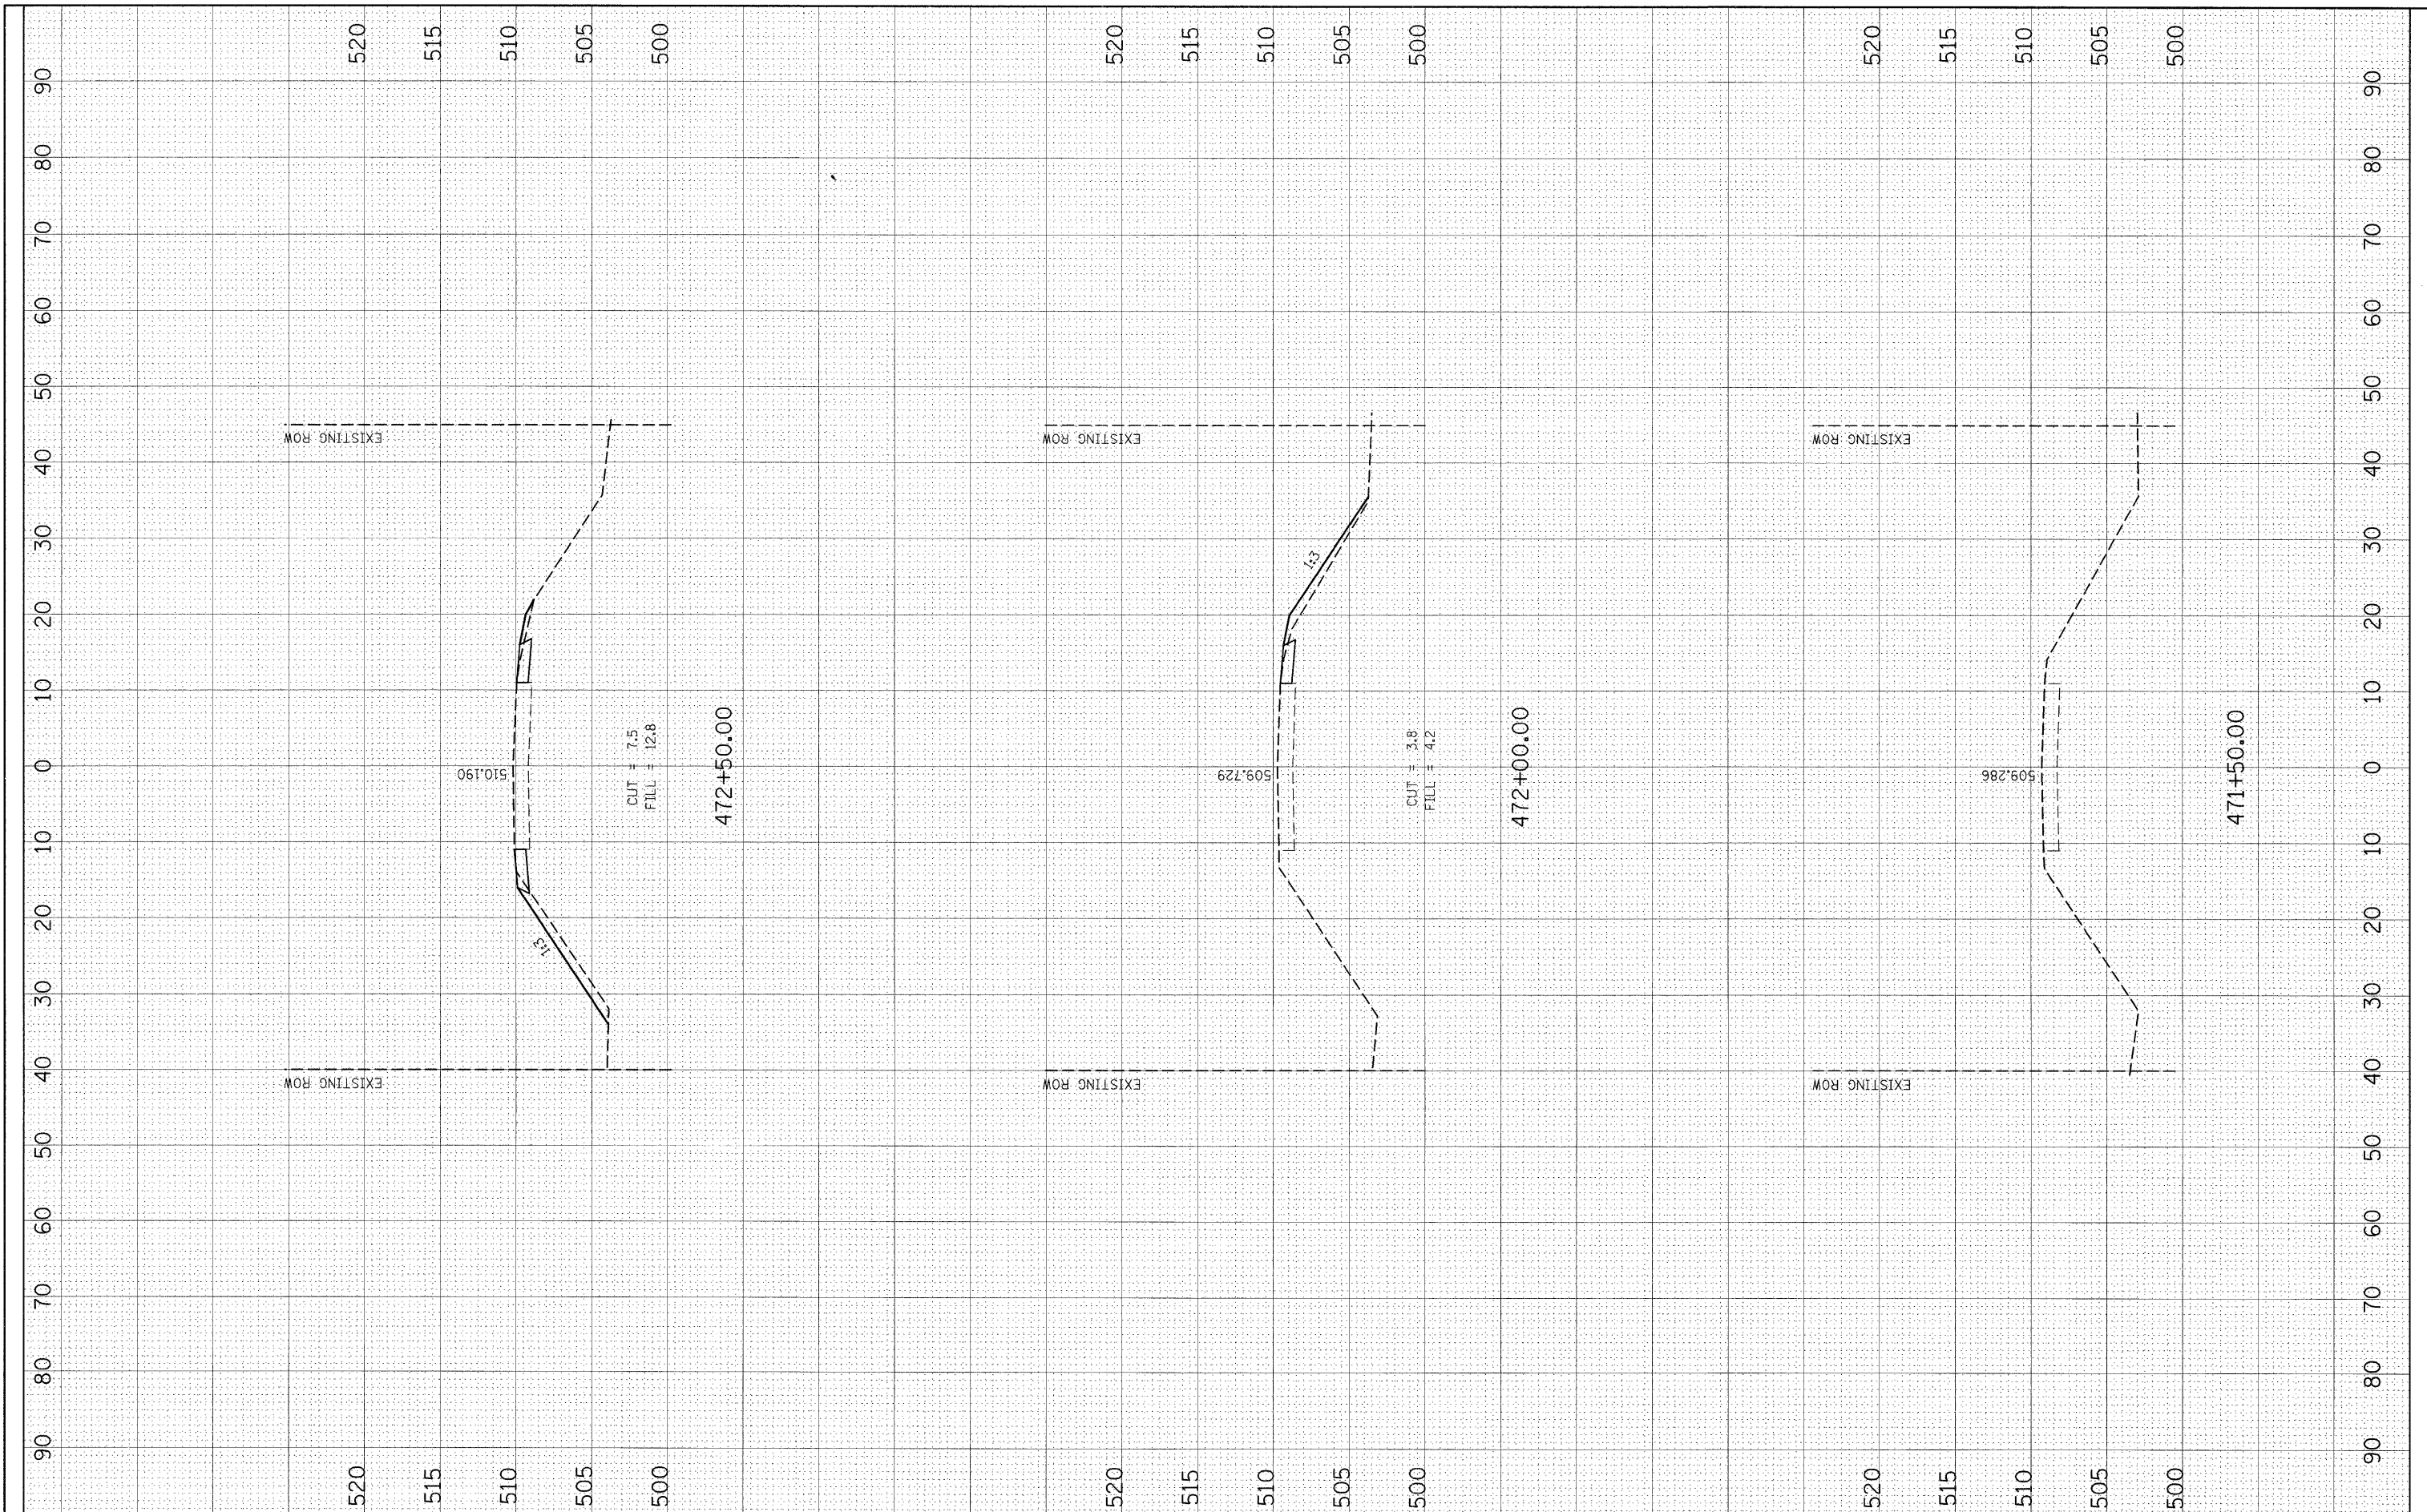

FILE NAME =
#FILEL#

USER NAME = #USER#
DESIGNED -
DRAWN -
CHECKED -
PLOT SCALE = #SCALE#
PLOT DATE = #DATE#

REVISIED -
REVISIED -
REVISIED -
DATE -

REVISIED -
REVISIED -
REVISIED -
REVISIED -

**STATE OF ILLINOIS
DEPARTMENT OF TRANSPORTATION**

CROSS SECTION SHEET

SCALE: SHEET NO. 1 OF 4 SHEETS STA. 471+50 TO STA. 472+50

F.A.P. RTE. 304	SECTION 5A-BR	COUNTY CALHOUN	TOTAL SHEETS 60	SHEET NO. 53
CONTRACT NO. 76886				
FED. ROAD DIST. NO. ILLINOIS FED. AID PROJECT				