


FINAL SURVEY NO.	SURVEYED	BY	DATE
NOTE BOOK NO.	FLOTTED		
	TEMPLATE		
	AREAS CHECKED		

ORIGINAL SURVEY NO.	SURVEYED	BY	DATE
NOTE BOOK NO.	FLOTTED		
	TEMPLATE		
	AREAS CHECKED		

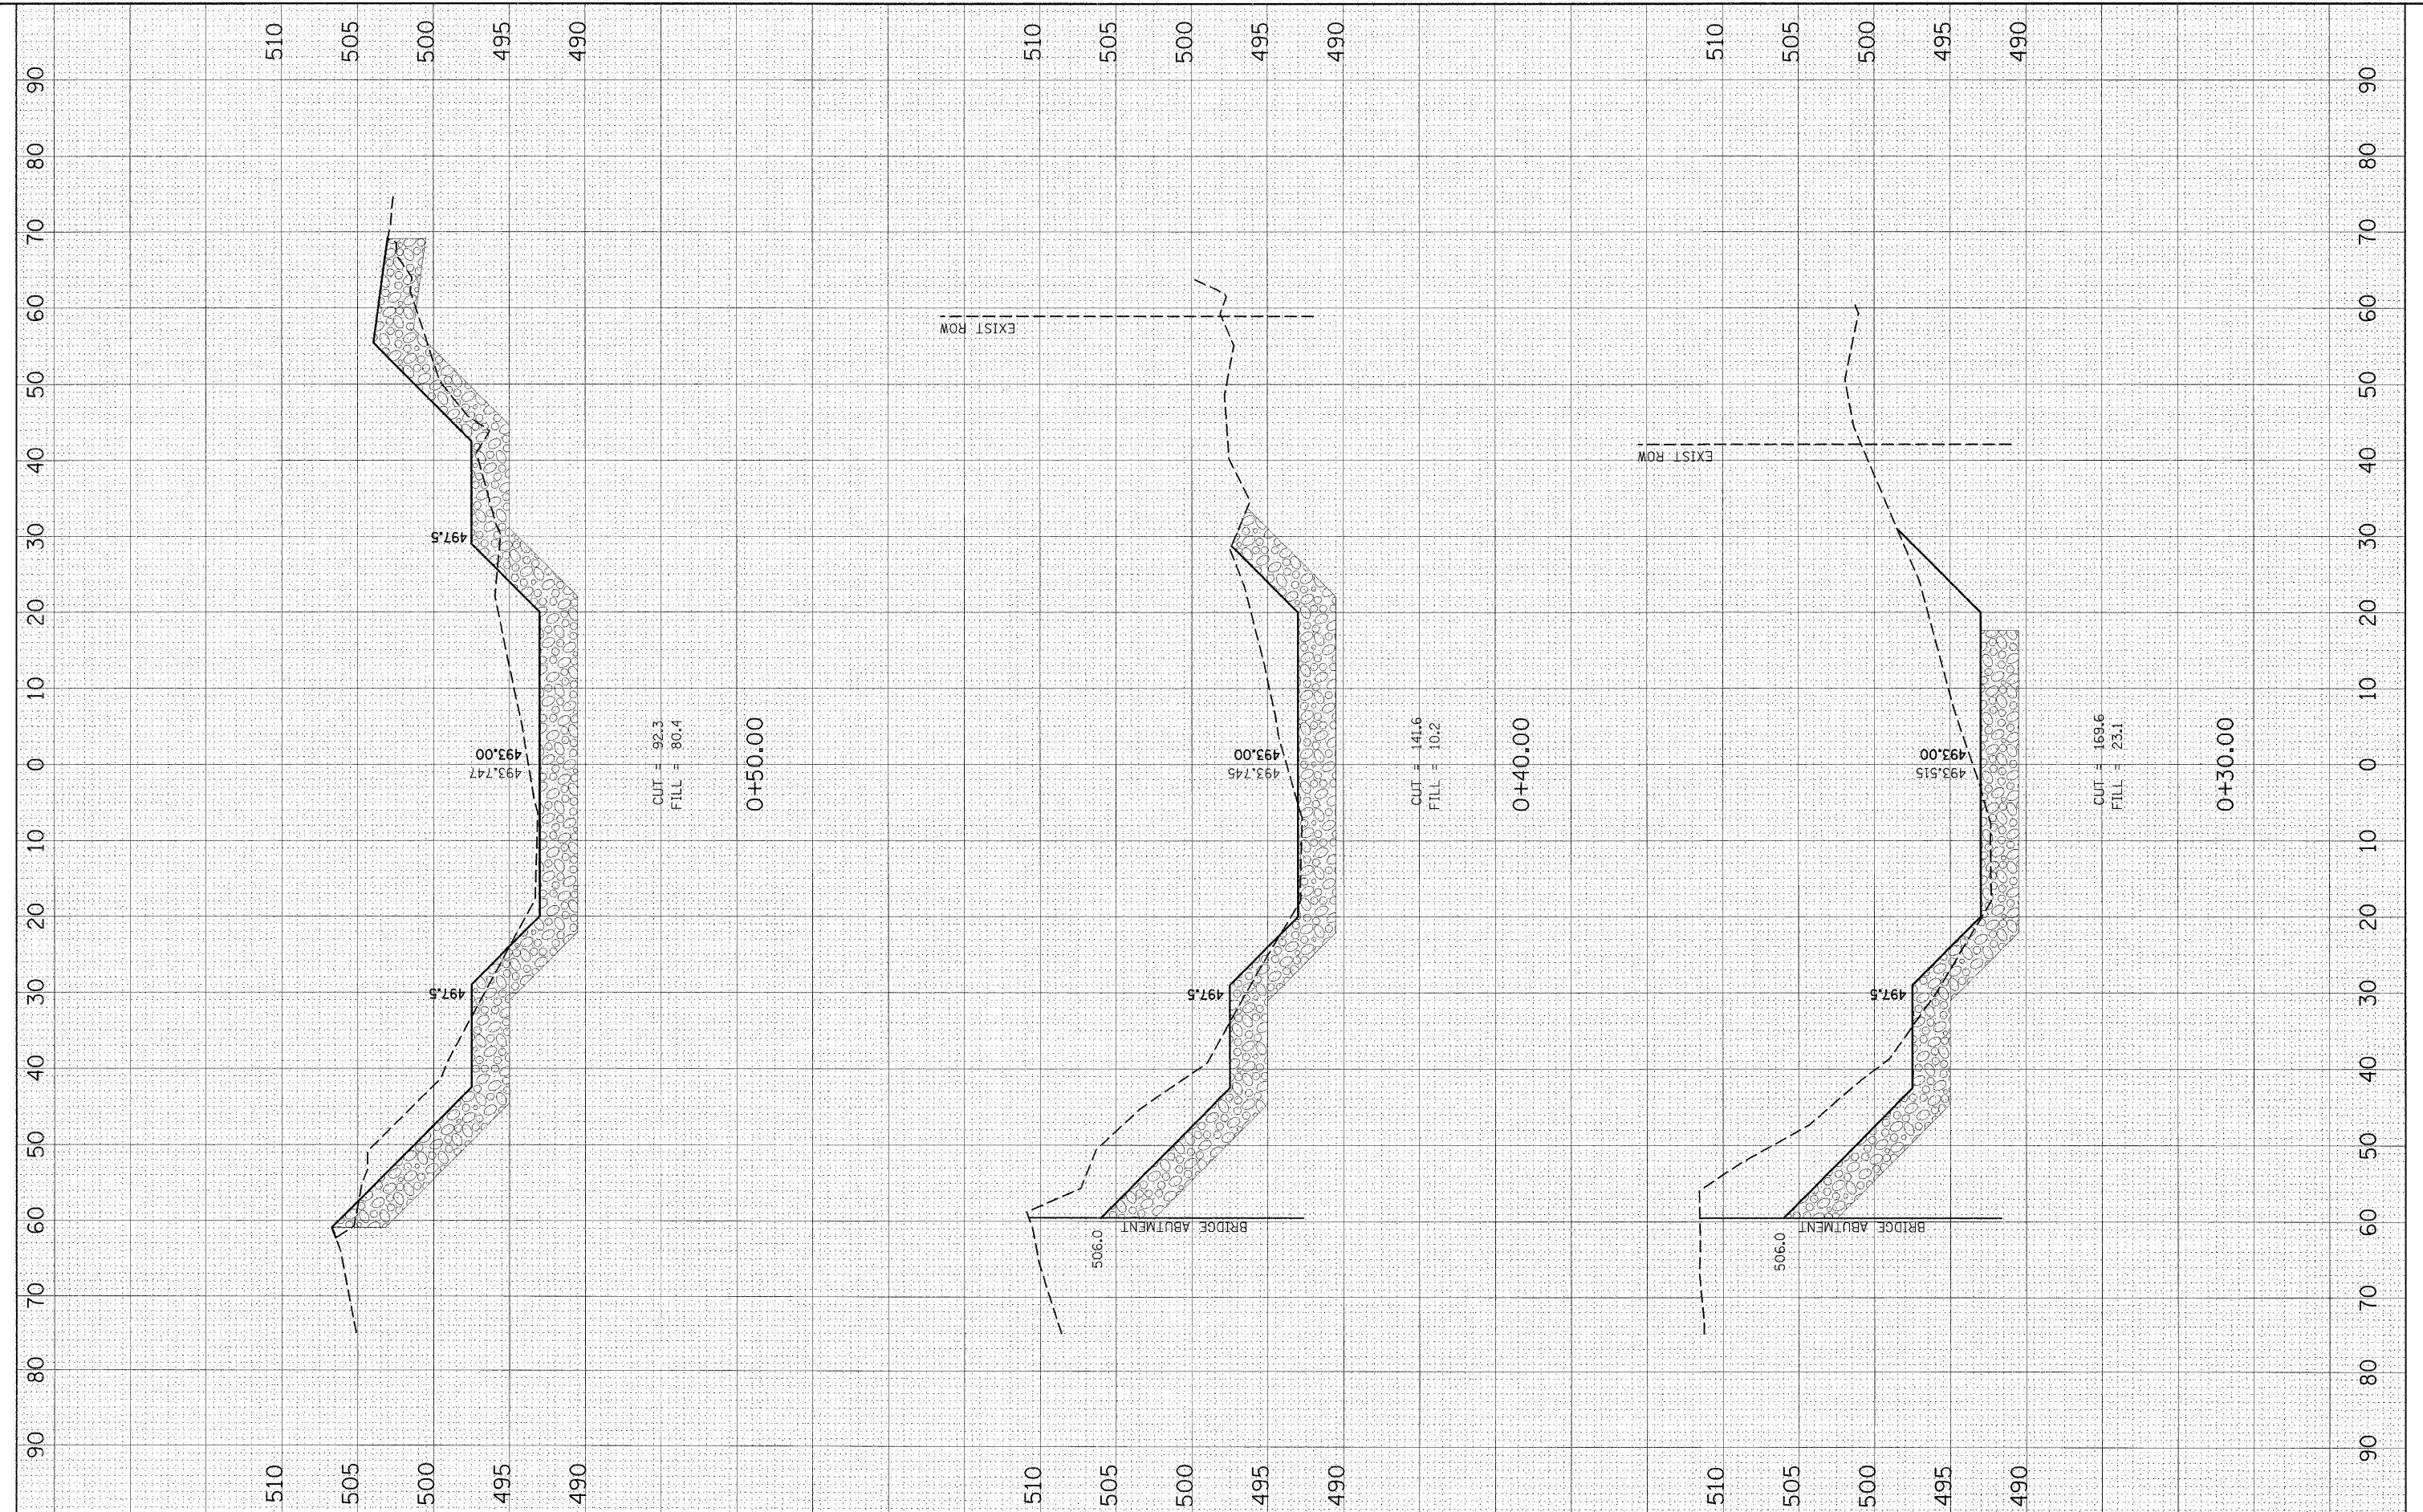

FILE NAME =
#FILE#

USER NAME = #USER#
DESIGNED -
DRAWN -
CHECKED -
DATE -

REVISIED -
REVISIED -
REVISIED -
REVISIED -

**STATE OF ILLINOIS
DEPARTMENT OF TRANSPORTATION**

CHANNEL CROSS SECTIONS
SCALE: SHEET NO. 2 OF 4 SHEETS STA. 0+30 TO STA. 0+50

F.A.P. RTE. 304	SECTION 5A-BR	COUNTY CALHOUN	TOTAL SHEETS 60	SHEET NO. 58
CONTRACT NO. 76886				
FED. ROAD DIST. NO. ILLINOIS FED. AID PROJECT				