


STATE OF ILLINOIS
DEPARTMENT OF TRANSPORTATION

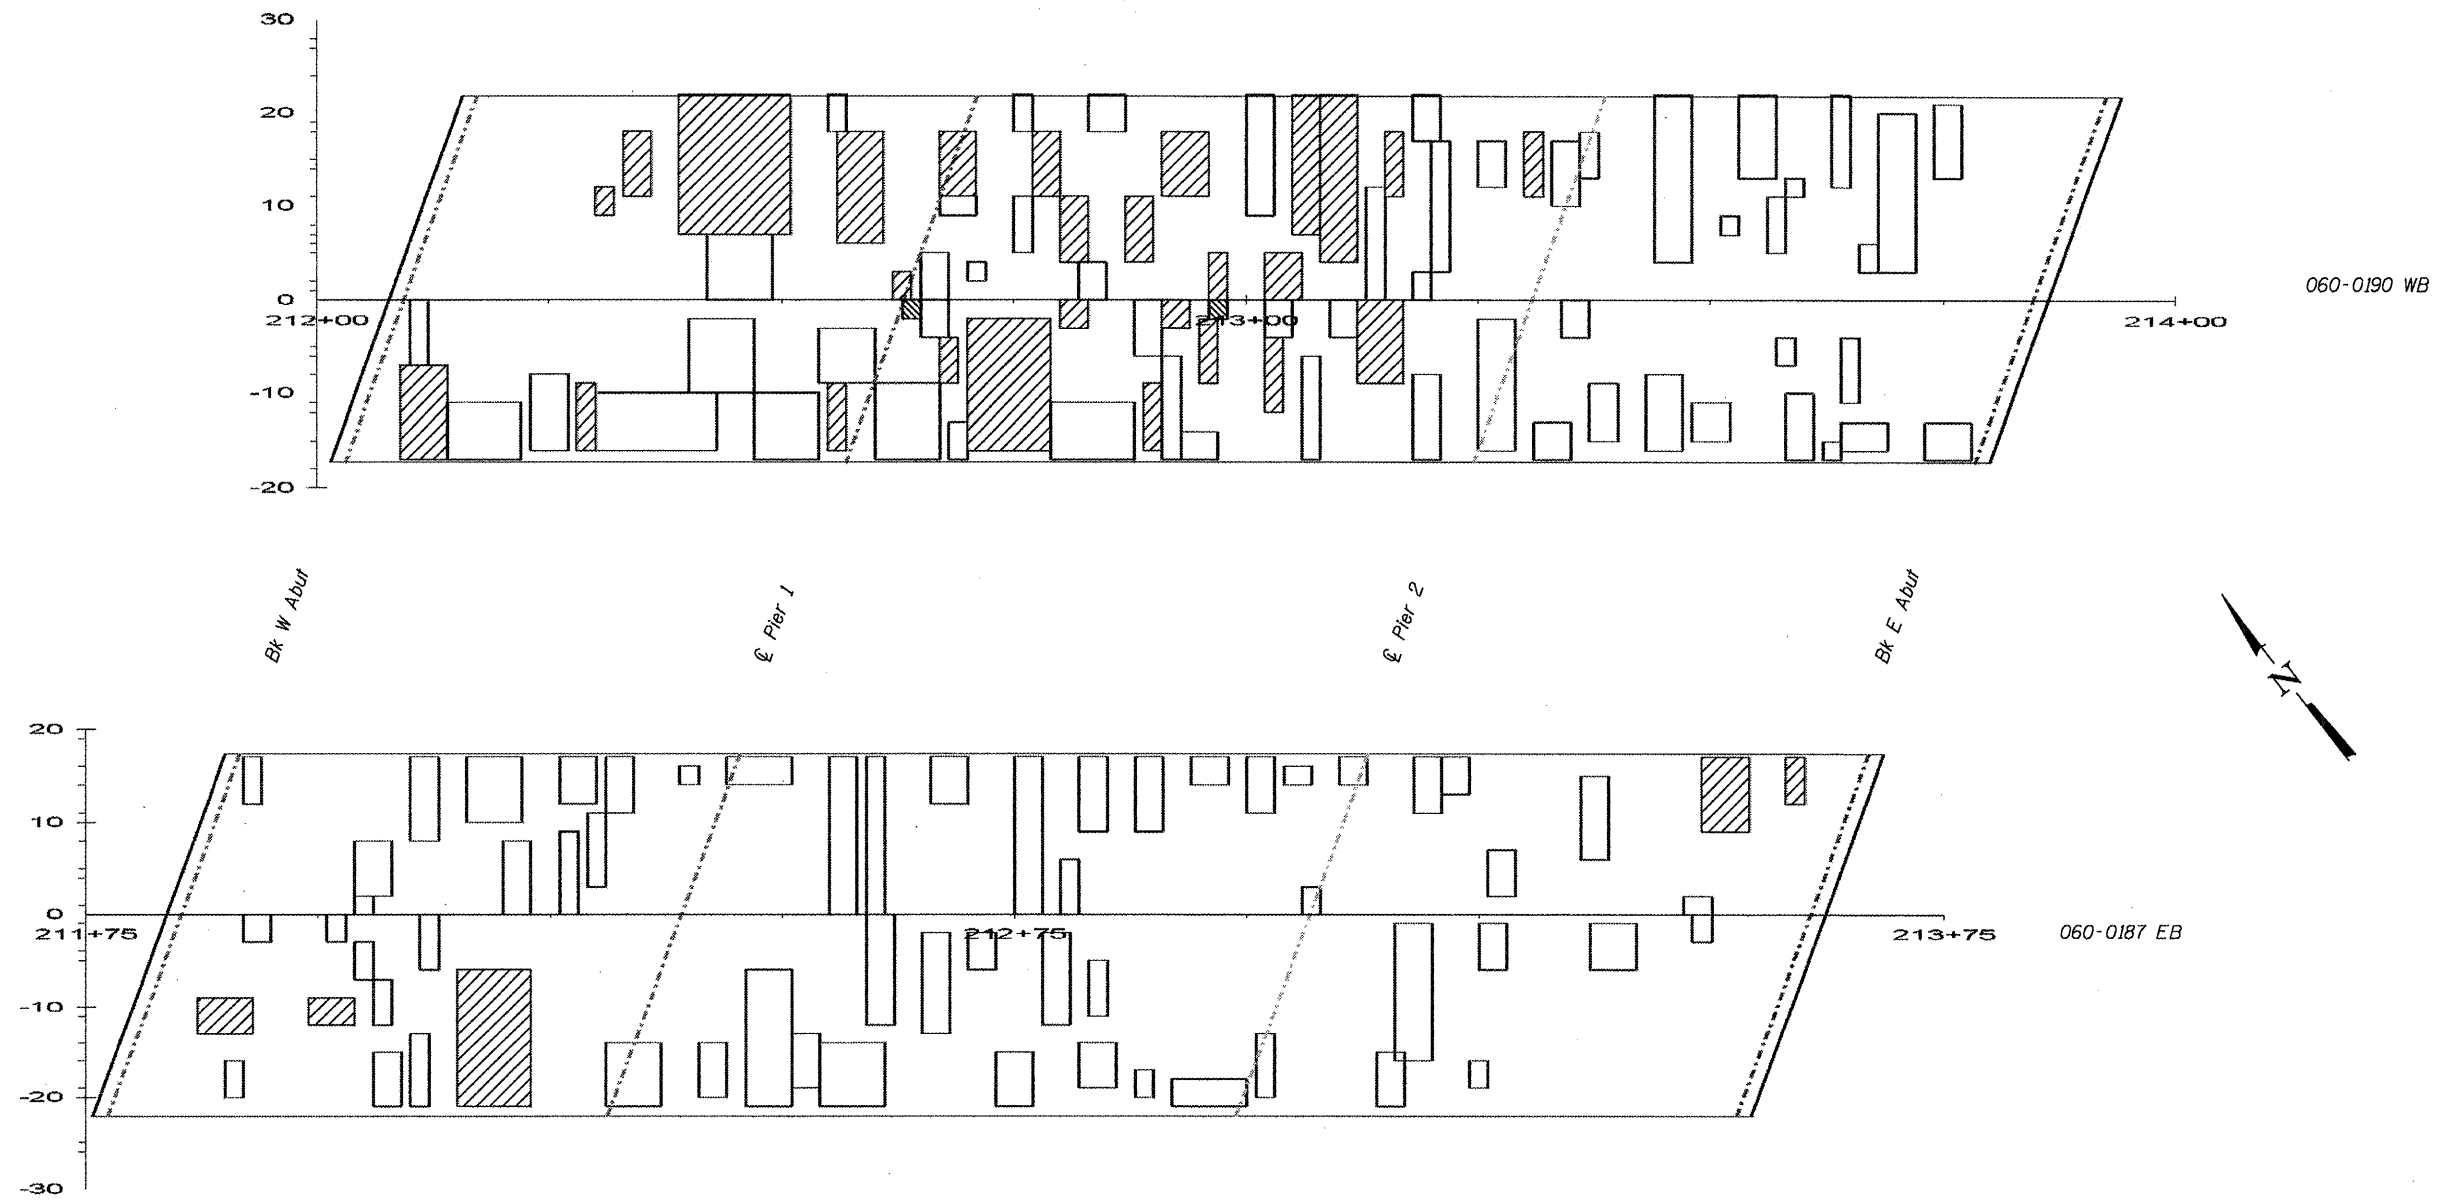

- DECK SLAB REPAIR (FULL DEPTH, TYPE I) 0.9 SY
- DECK SLAB REPAIR (FULL DEPTH, TYPE II) 123 SY
- DECK SLAB REPAIR (PARTIAL) 282 SY

NOTES

Partial depth patches are paid for with the overlay and are shown for information only.

The areas of deck repairs are estimated. Plan quantities have been increased by 15% over the quantities shown in the deck survey and schedules. The Engineer will show actual locations on as-built plans.

Deck Survey Date: 9-11-08

DESIGNED <i>J. Uehle</i>	2008
CHECKED <i>B. Williams</i>	EXAMINED
DRAWN <i>J. Uehle</i>	PASSED
CHECKED <i>B. Williams</i>	ENGINEER OF BRIDGES AND STRUCTURES

**DECK PATCHING SKETCH
IL 111/140 OVER WOOD RIVER CREEK**

SHEET NO. 7	F.A. RTE.	SECTION	COUNTY	TOTAL SHEETS	SHEET NO.
	785	132-4RS	MADISON	12	10
SHEETS 8		SN 060-0187 & 0190		CONTRACT NO. 76B89	
FED. ROAD DIST. NO. _ ILLINOIS FED. AID PROJECT					