



EXISTING

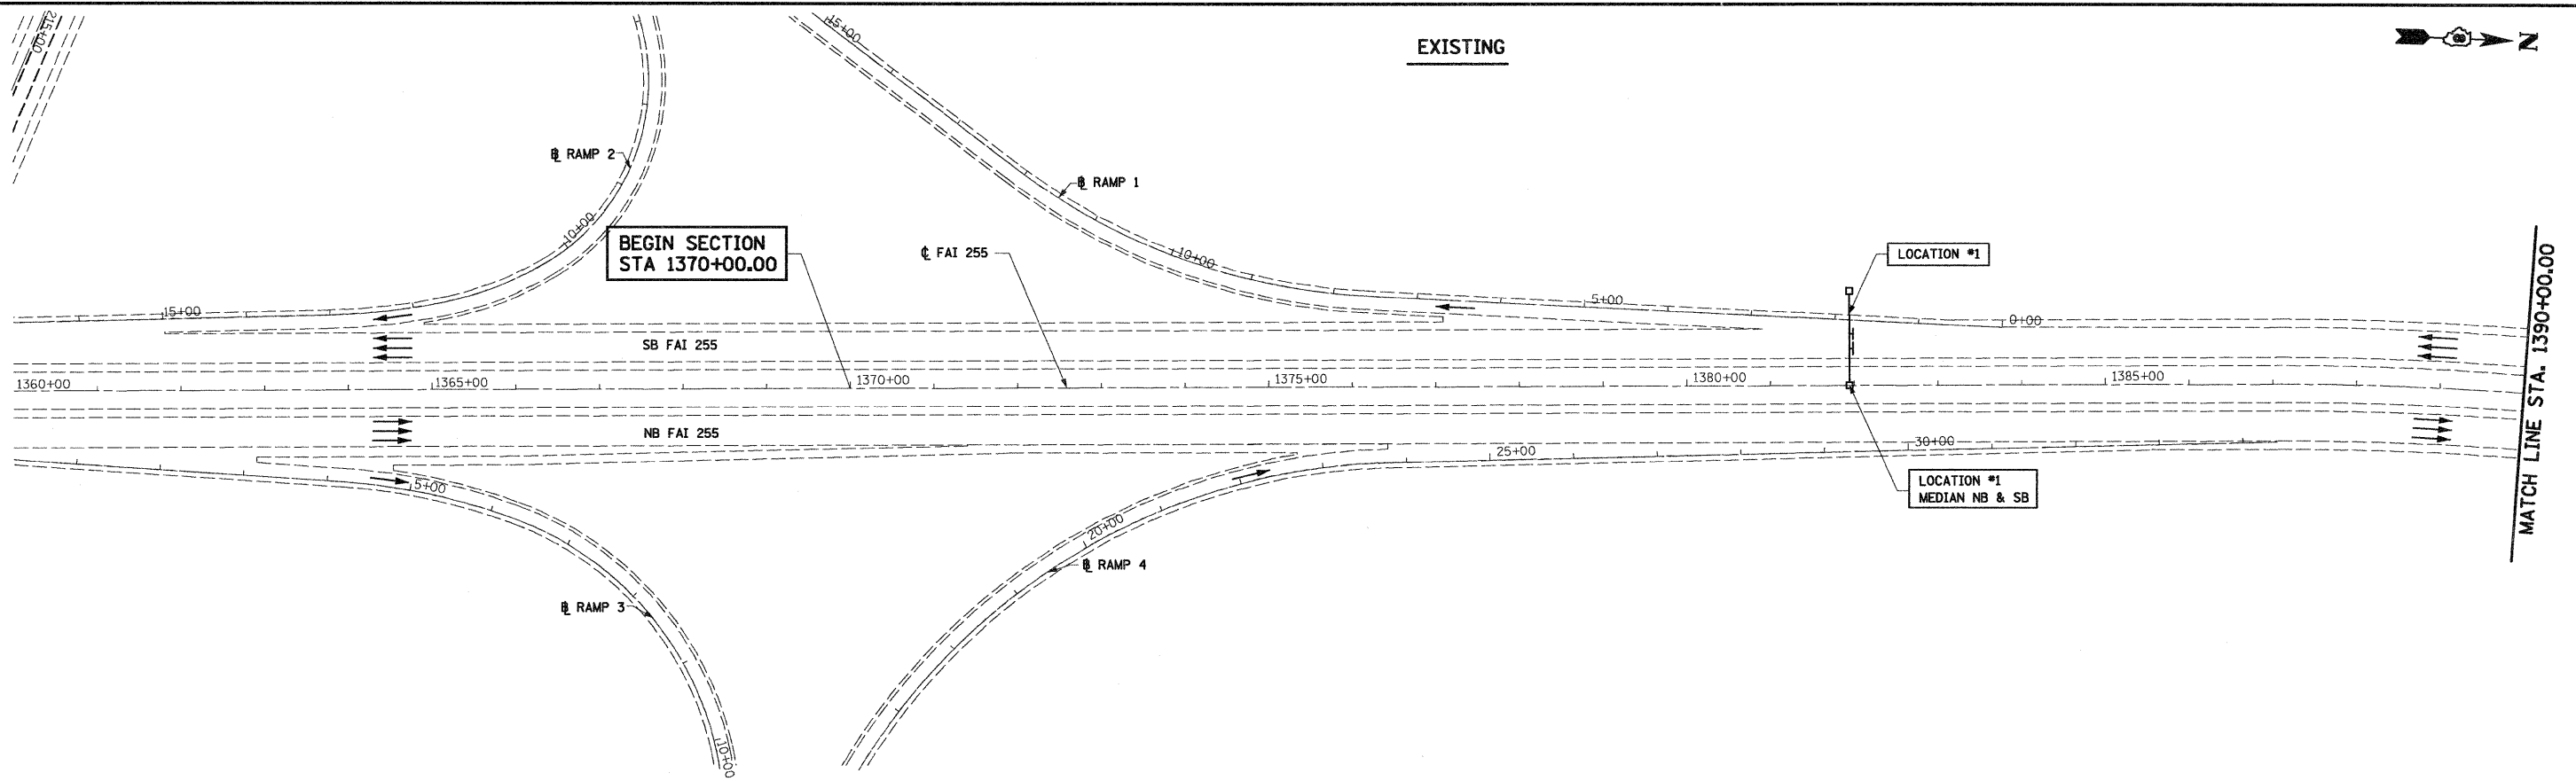


PROPOSED

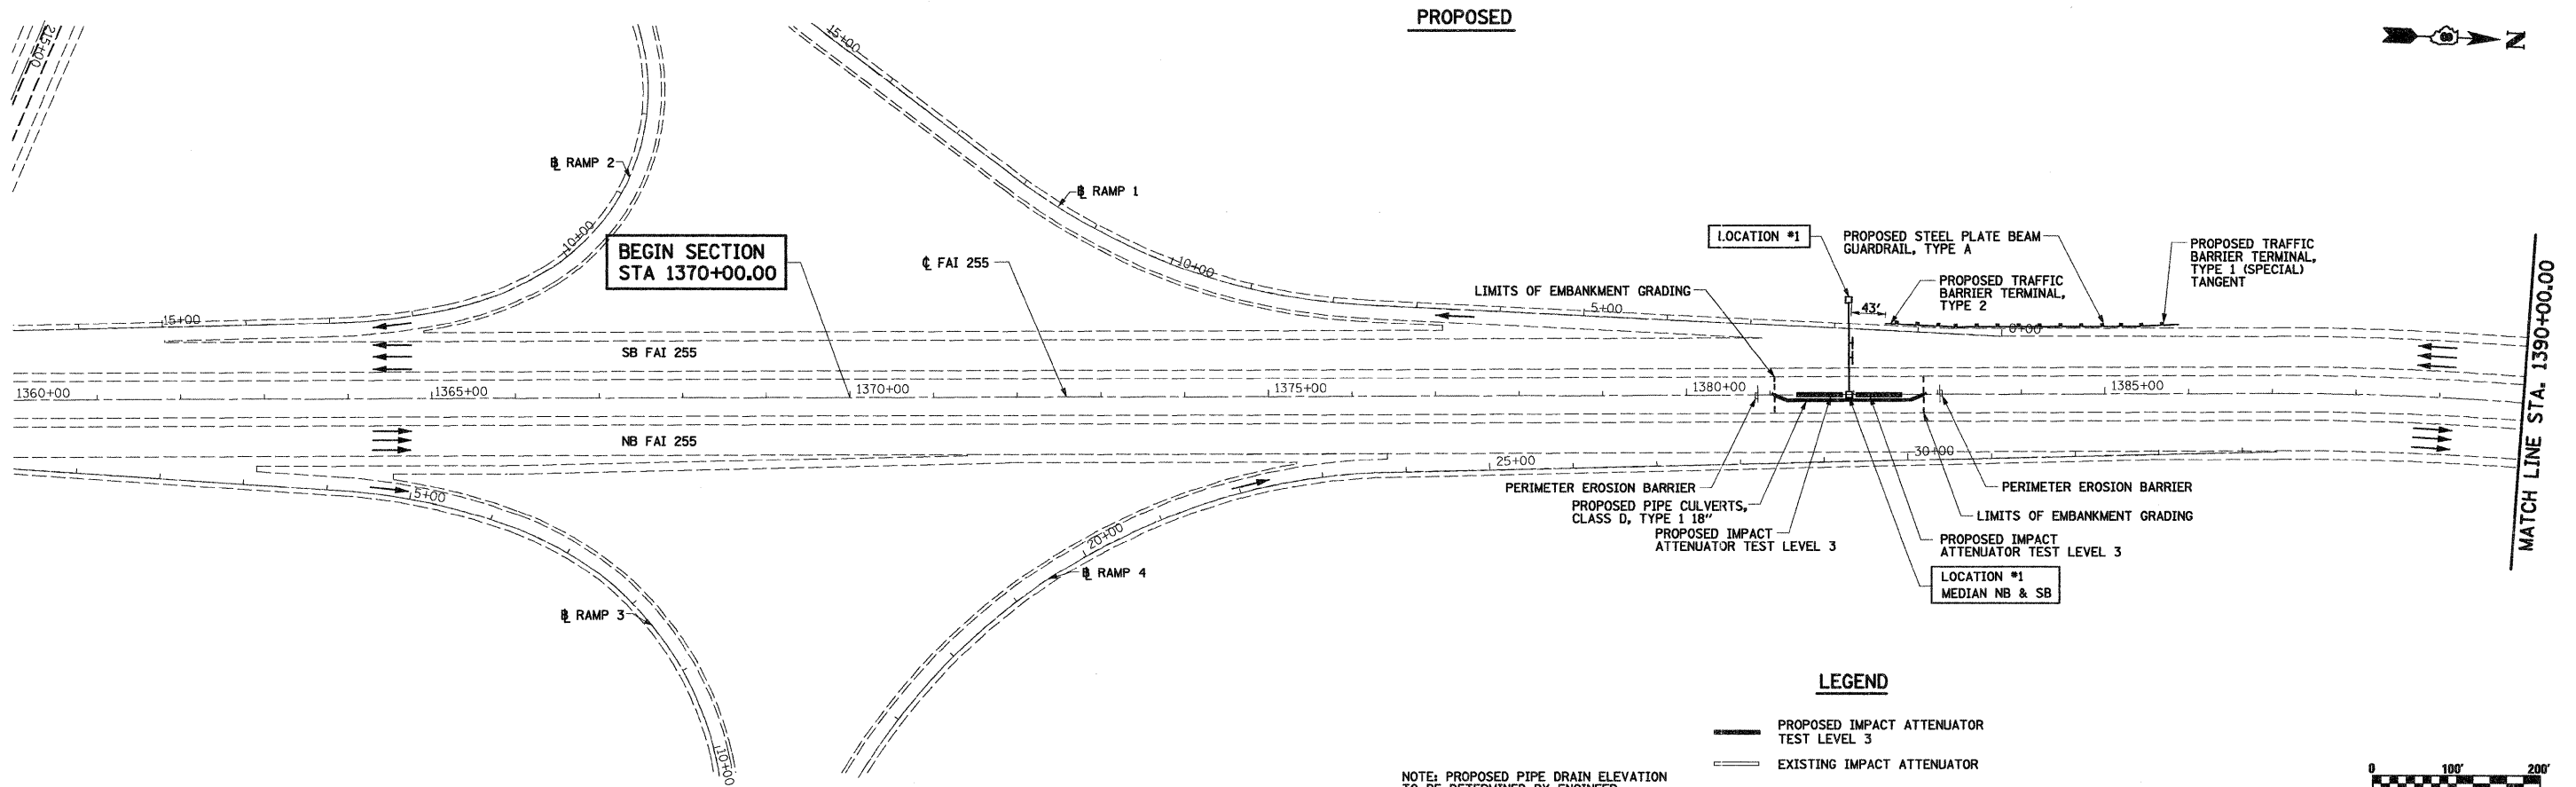

LEGEND

- PROPOSED IMPACT ATTENUATOR TEST LEVEL 3
- EXISTING IMPACT ATTENUATOR

NOTE: PROPOSED PIPE DRAIN ELEVATION TO BE DETERMINED BY ENGINEER

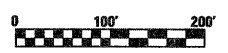

*FAI 255/FAP 310

FILE NAME =
S:\Projects\107-0029\107-0029-01\107-0029-01.dwg

USER NAME = paul
PLOT SCALE = 100.0000' / IN.
PLOT DATE = 12/8/2008

DESIGNED - JWS
DRAWN - MAB
CHECKED - BRM
DATE - 8-19-08

REVISED -
REVISED -
REVISED -
REVISED -

**STATE OF ILLINOIS
DEPARTMENT OF TRANSPORTATION**

EXISTING AND PROPOSED GUARDRAIL REPLACEMENT

SCALE: 1"=100' SHEET NO. 1 OF 22 SHEETS STA. 1360+00.00 TO STA. 1390+00.00

F.A. RTE.	SECTION	COUNTY	TOTAL SHEETS	SHEET NO.
•	60-(8,9,10,11)J	MADISON	37	12
CONTRACT NO. 76C31				
FED. ROAD DIST. NO. ILLINOIS FED. AID PROJECT				