



EXISTING

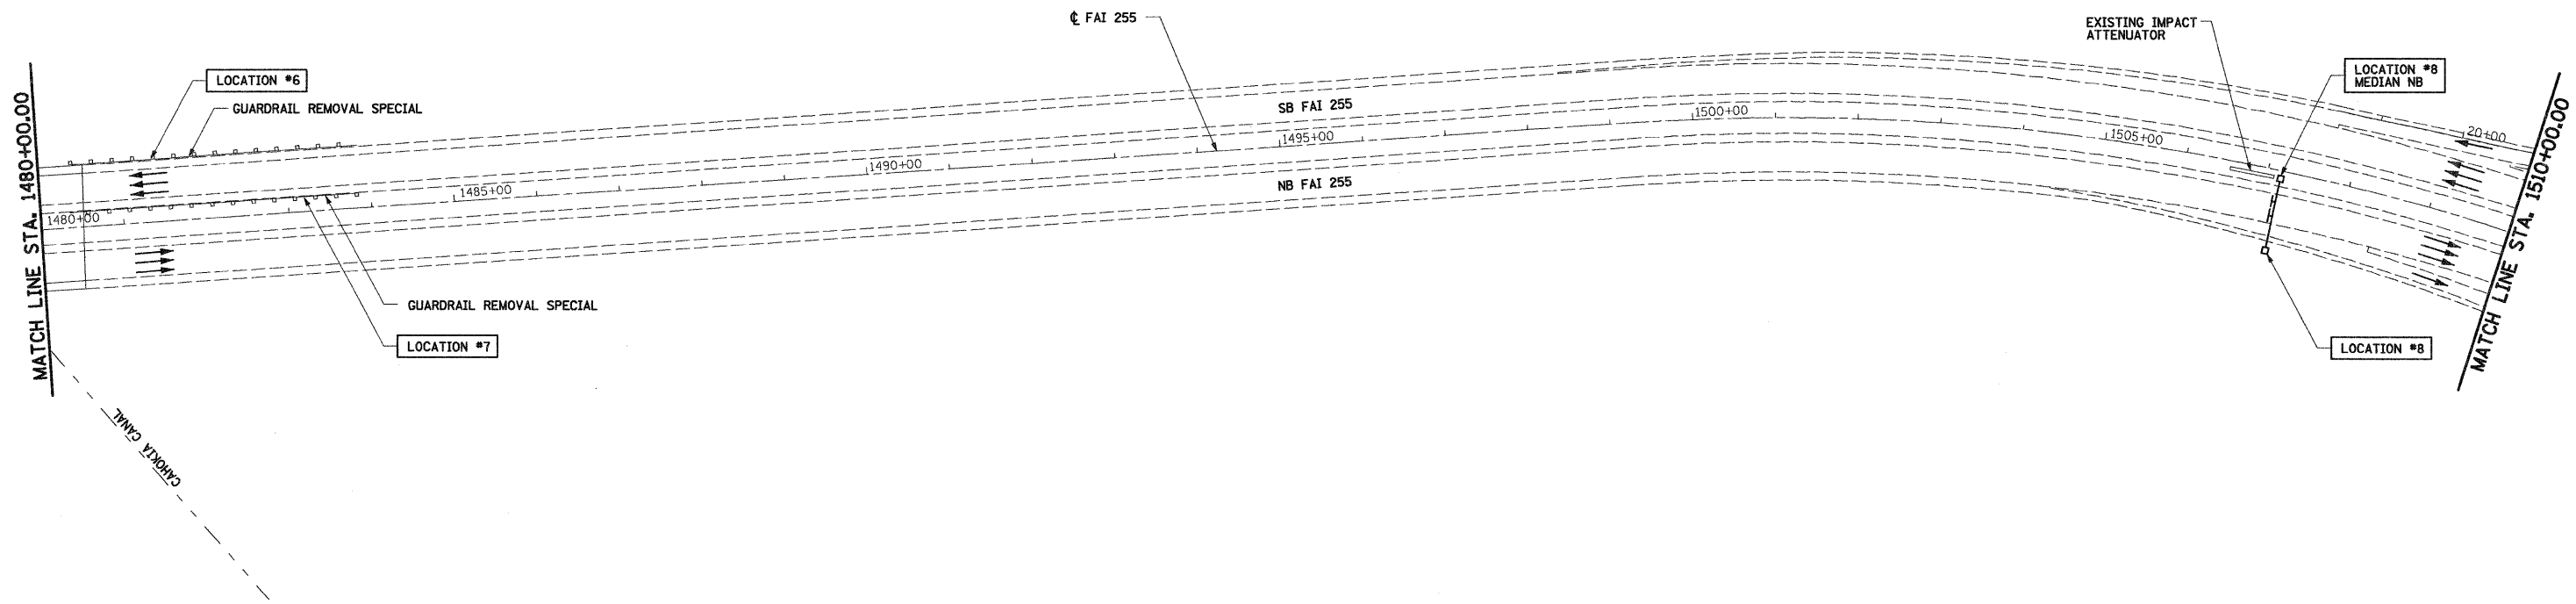

PROPOSED

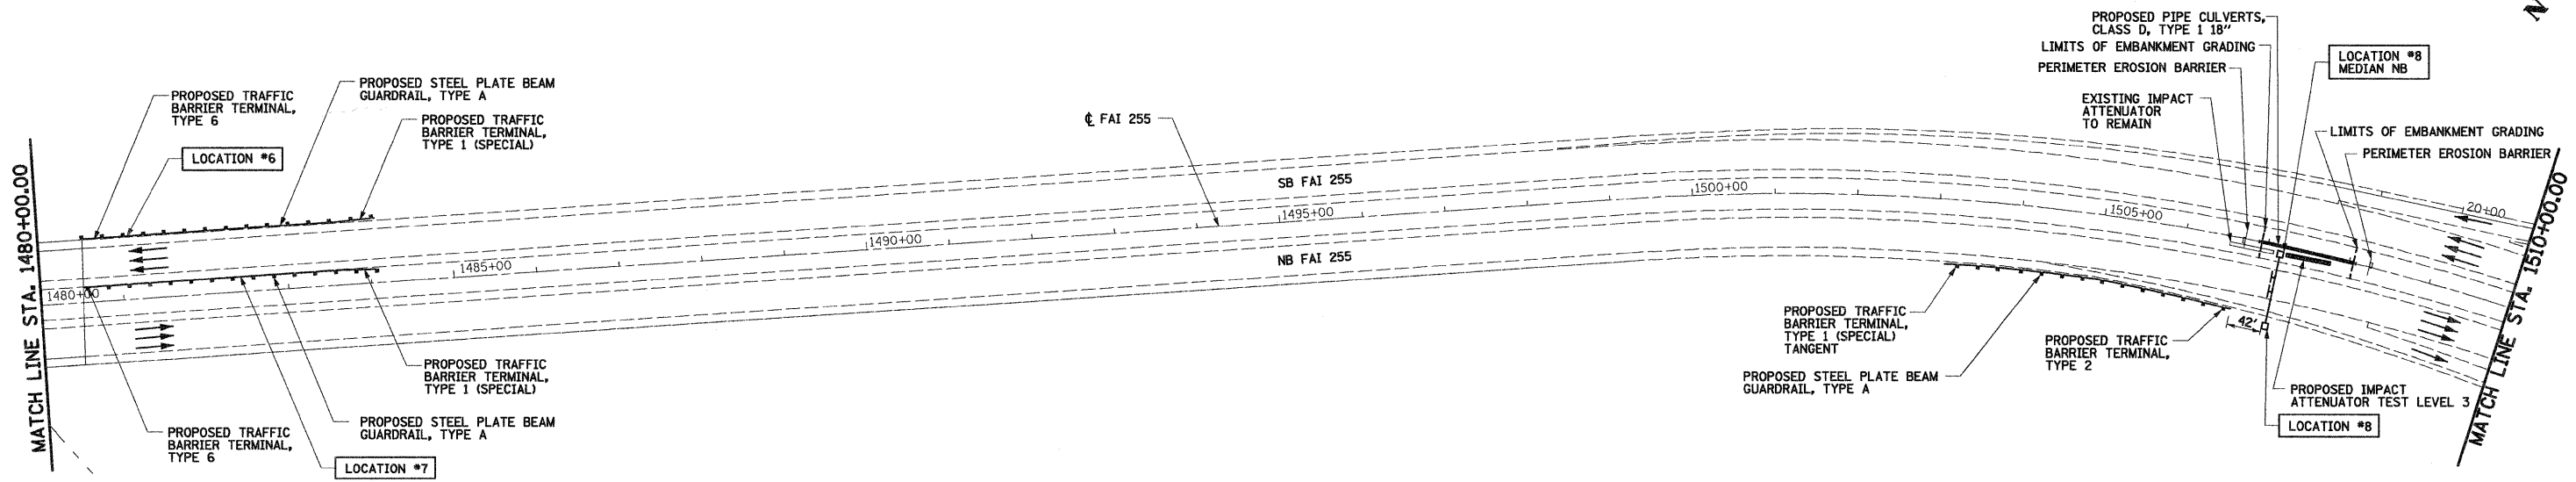

LEGEND

- PROPOSED IMPACT ATTENUATOR TEST LEVEL 3
- EXISTING IMPACT ATTENUATOR



*FAI 255/FAP 310

FILE NAME =
S:\Projects\147-000\147-000-125\147-000-125-000\147-000-125-000.dwg

USER NAME = paul
PLOT SCALE = 100.0000' / IN.
PLOT DATE = 12/8/2008

DESIGNED - JWS
DRAWN - MAB
CHECKED - BRM
DATE - 8-19-08

REVISED -
REVISED -
REVISED -
REVISED -

**STATE OF ILLINOIS
DEPARTMENT OF TRANSPORTATION**

EXISTING AND PROPOSED GUARDRAIL REPLACEMENT

SCALE: 1"=100' SHEET NO. 5 OF 22 SHEETS STA. 1480+00.00 TO STA. 1510+00.00

F.A. RTE.	SECTION	COUNTY	TOTAL SHEETS	SHEET NO.
*	60-(8,9,10,11)J	MADISON	37	16
CONTRACT NO. 76C31				
FED. ROAD DIST. NO. [ILLINOIS] FED. AID PROJECT				