



**EXISTING**

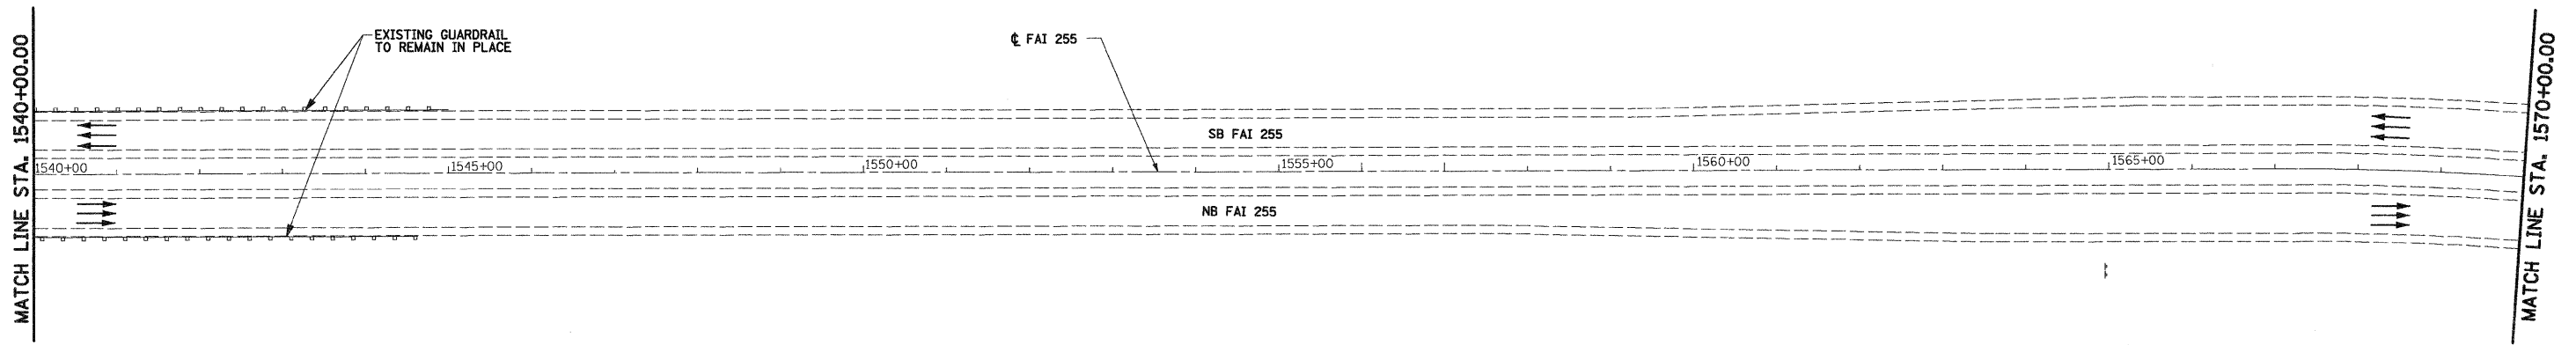

**PROPOSED**

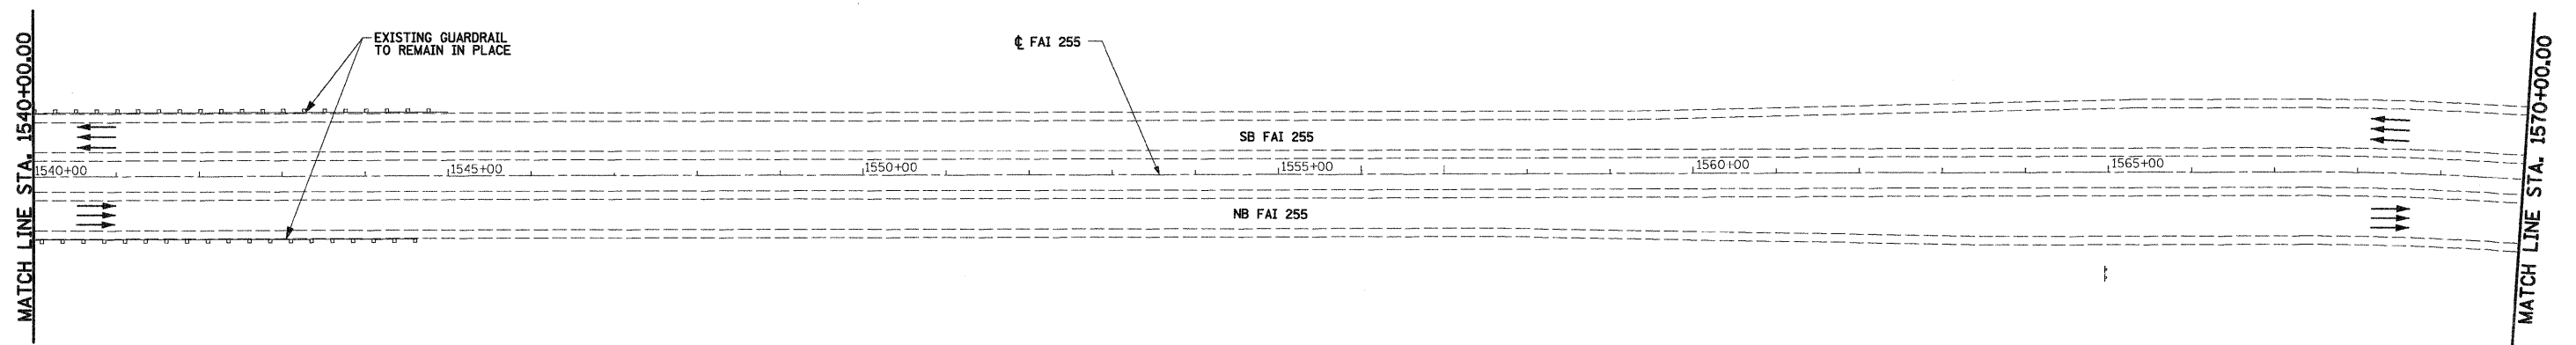

\*FAI 255/FAP 310

FILE NAME =	USER NAME = paul	DESIGNED - JWS	REVISED -
S:\projects\07-007-011 1-25 (080908)\dgn\CAD Sheets\076C31-01-plan.dgn		DRAWN - MAB	REVISED -
	PLOT SCALE = 100.0000' / IN.	CHECKED - BRM	REVISED -
	PLOT DATE = 12/8/2008	DATE - 8-19-08	REVISED -

**STATE OF ILLINOIS  
DEPARTMENT OF TRANSPORTATION**

**EXISTING AND PROPOSED GUARDRAIL REPLACEMENT**

F.A. RTE.	SECTION	COUNTY	TOTAL SHEETS	SHEET NO.
*	60-(8,9,10,11)J	MADISON	37	18
<b>CONTRACT NO. 76C31</b>				
SCALE: 1"=100'		SHEET NO. 7 OF 22 SHEETS		STA. 1540+00.00 TO STA. 1570+00.00
FED. ROAD DIST. NO. ILLINOIS FED. AID PROJECT				