



**EXISTING**

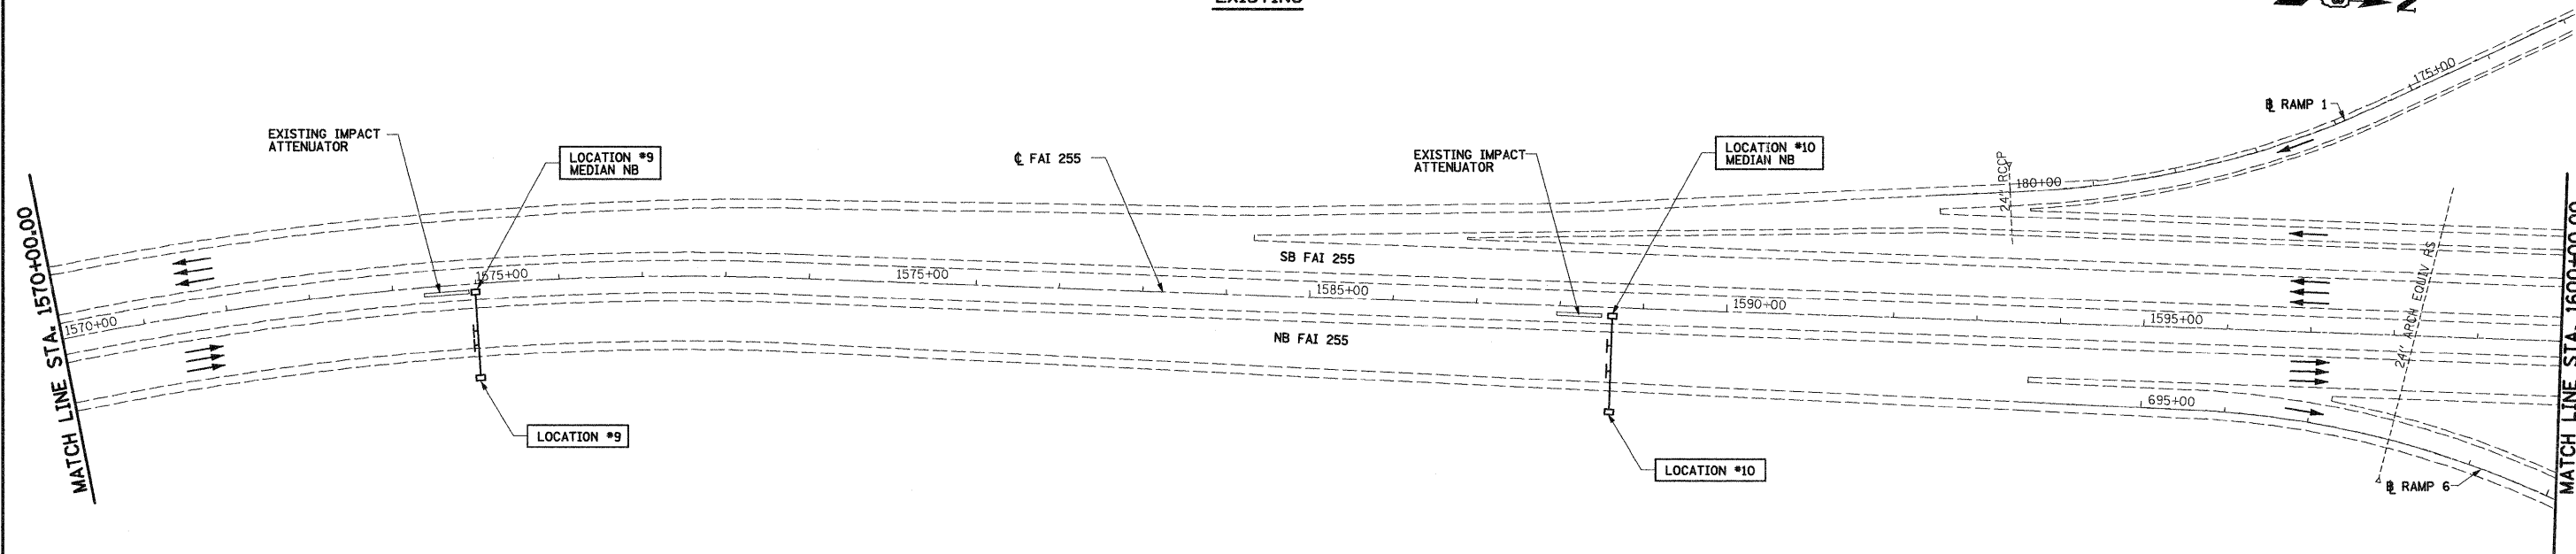

**PROPOSED**

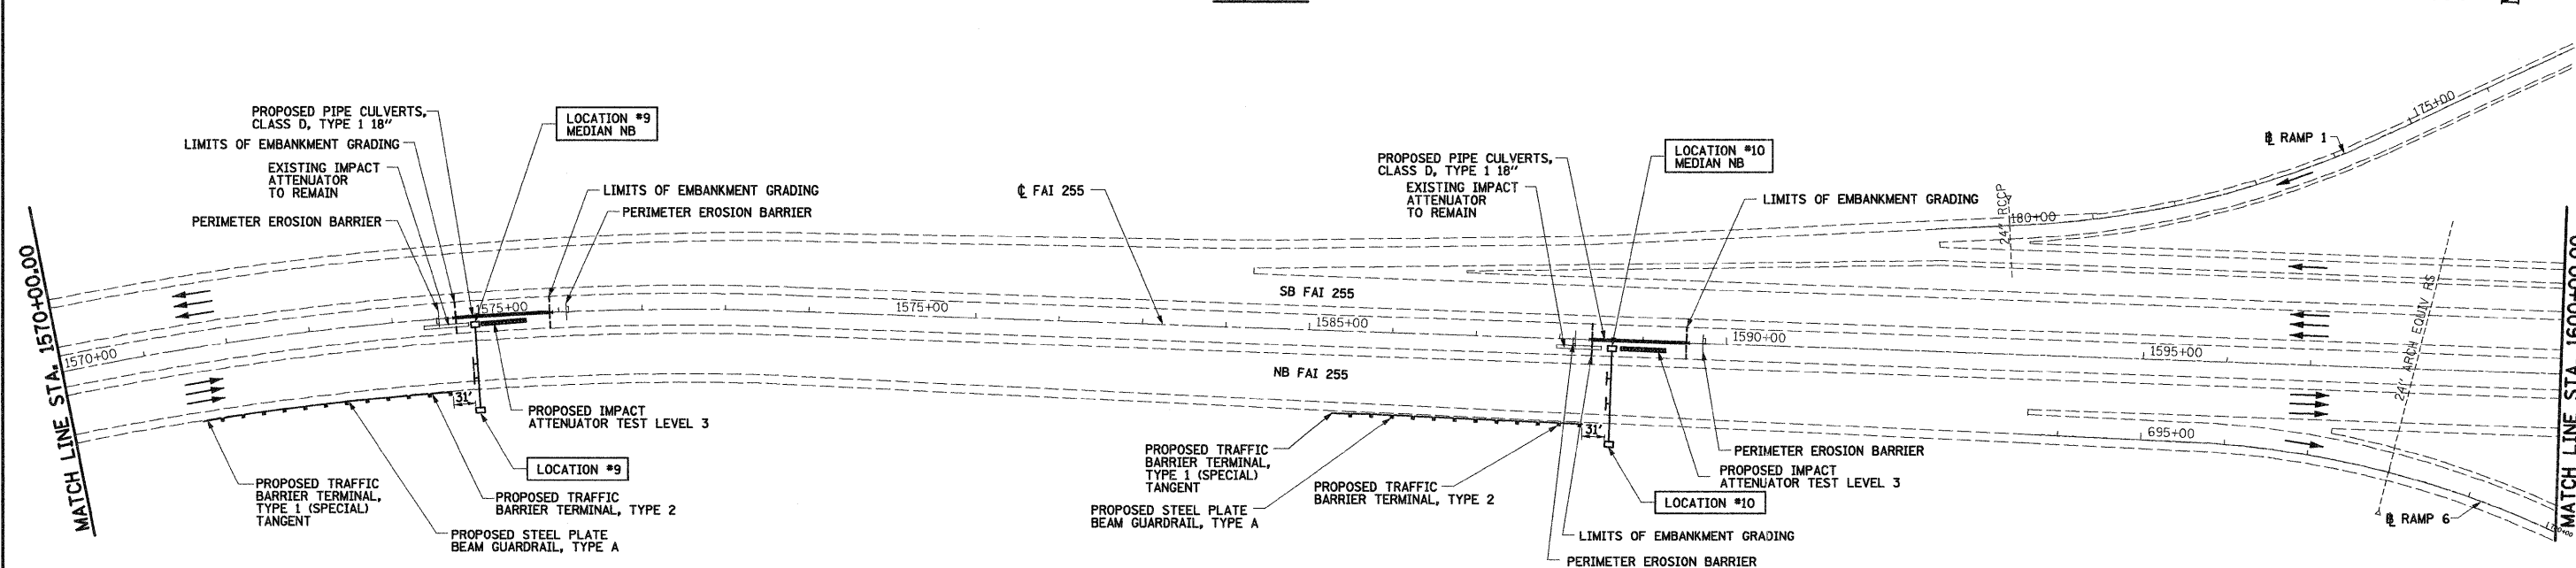

**LEGEND**

- PROPOSED IMPACT ATTENUATOR TEST LEVEL 3
- EXISTING IMPACT ATTENUATOR



FILE NAME =  
S:\Projects\147-1021-911-1-255 (BARDWELL) \dgn\CAD Sheets\06763-314-plan.dgn

USER NAME = paul  
PLOT SCALE = 100.0000' / IN.  
PLOT DATE = 12/8/2008

DESIGNED - JWS  
DRAWN - MAB  
CHECKED - BRM  
DATE - 8-19-08

REVISED -  
REVISED -  
REVISED -  
REVISED -

**STATE OF ILLINOIS  
DEPARTMENT OF TRANSPORTATION**

**EXISTING AND PROPOSED GUARDRAIL REPLACEMENT**

SCALE: 1"=100'    SHEET NO. 8 OF 22 SHEETS    STA. 1570+00.00 TO STA. 1600+00.00

*FAI 255/FAP 310		F.A. RTE.	SECTION	COUNTY	TOTAL SHEETS	SHEET NO.
		60-(8,9,10,11)J		MADISON	37	19
CONTRACT NO. 76C31						
FED. ROAD DIST. NO.		ILLINOIS		FED. AID PROJECT		