



EXISTING

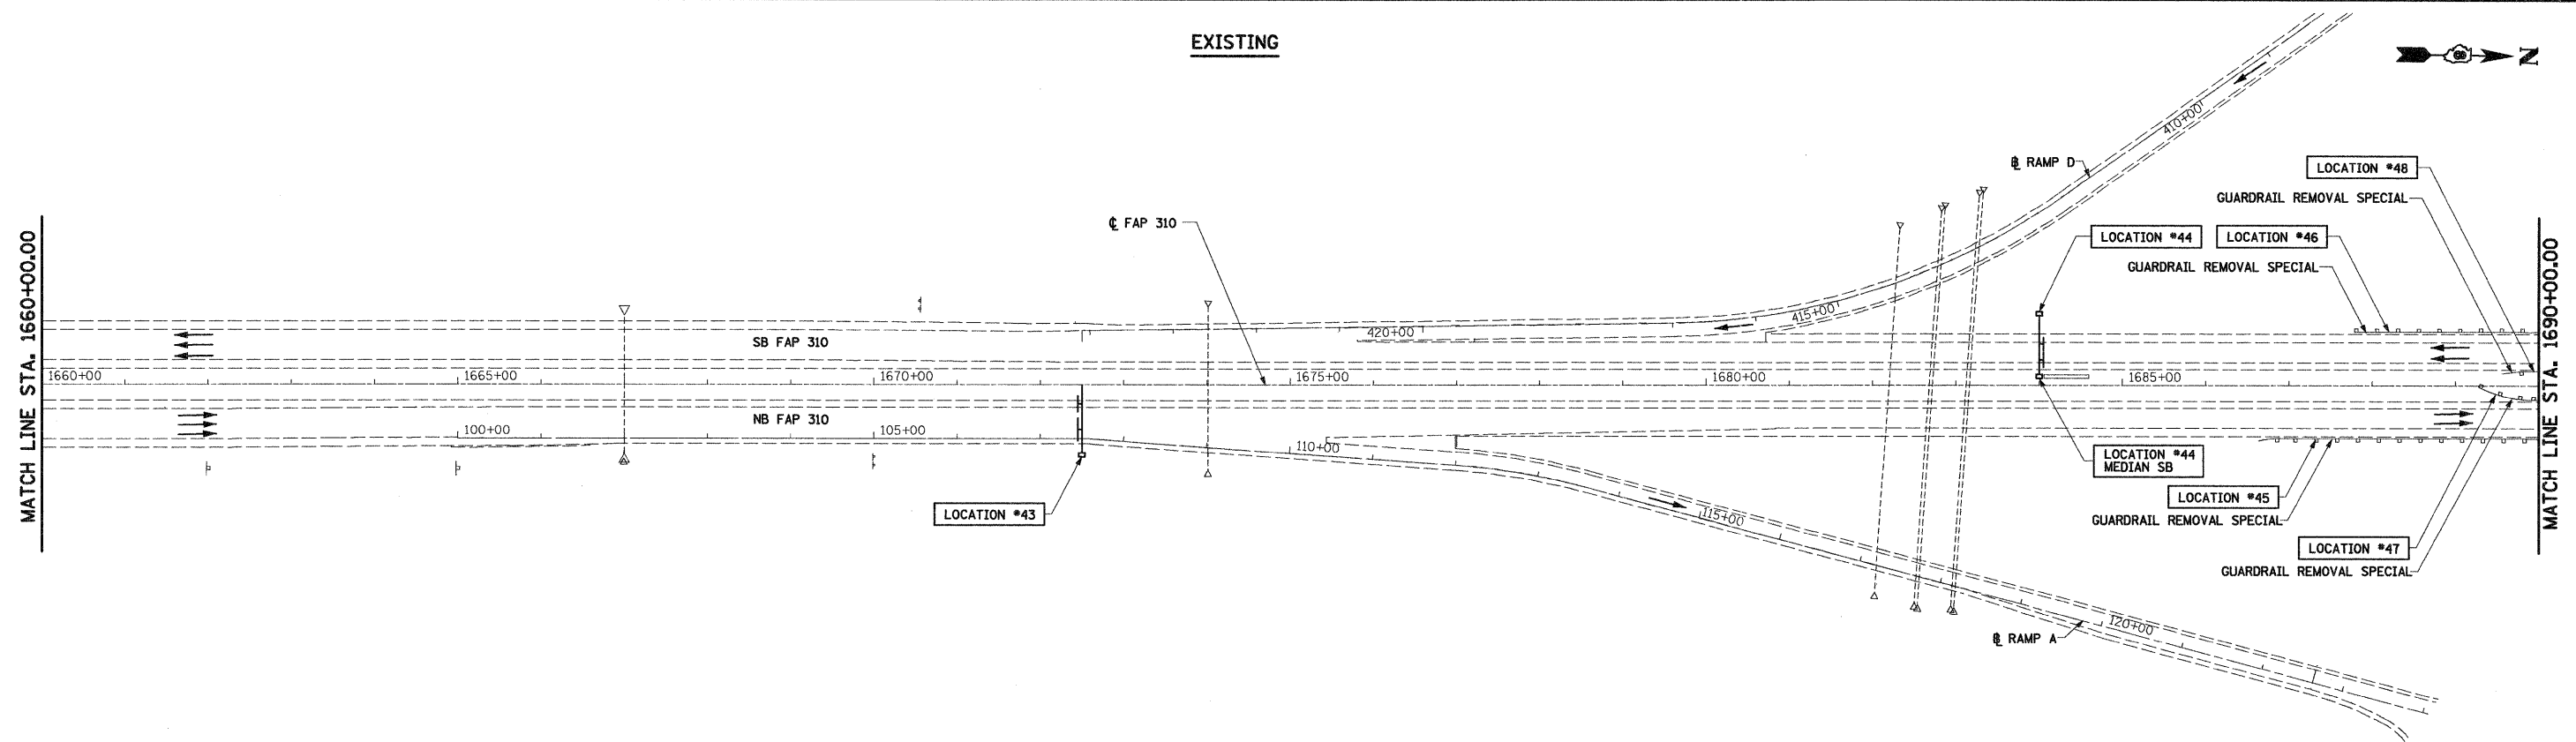

PROPOSED

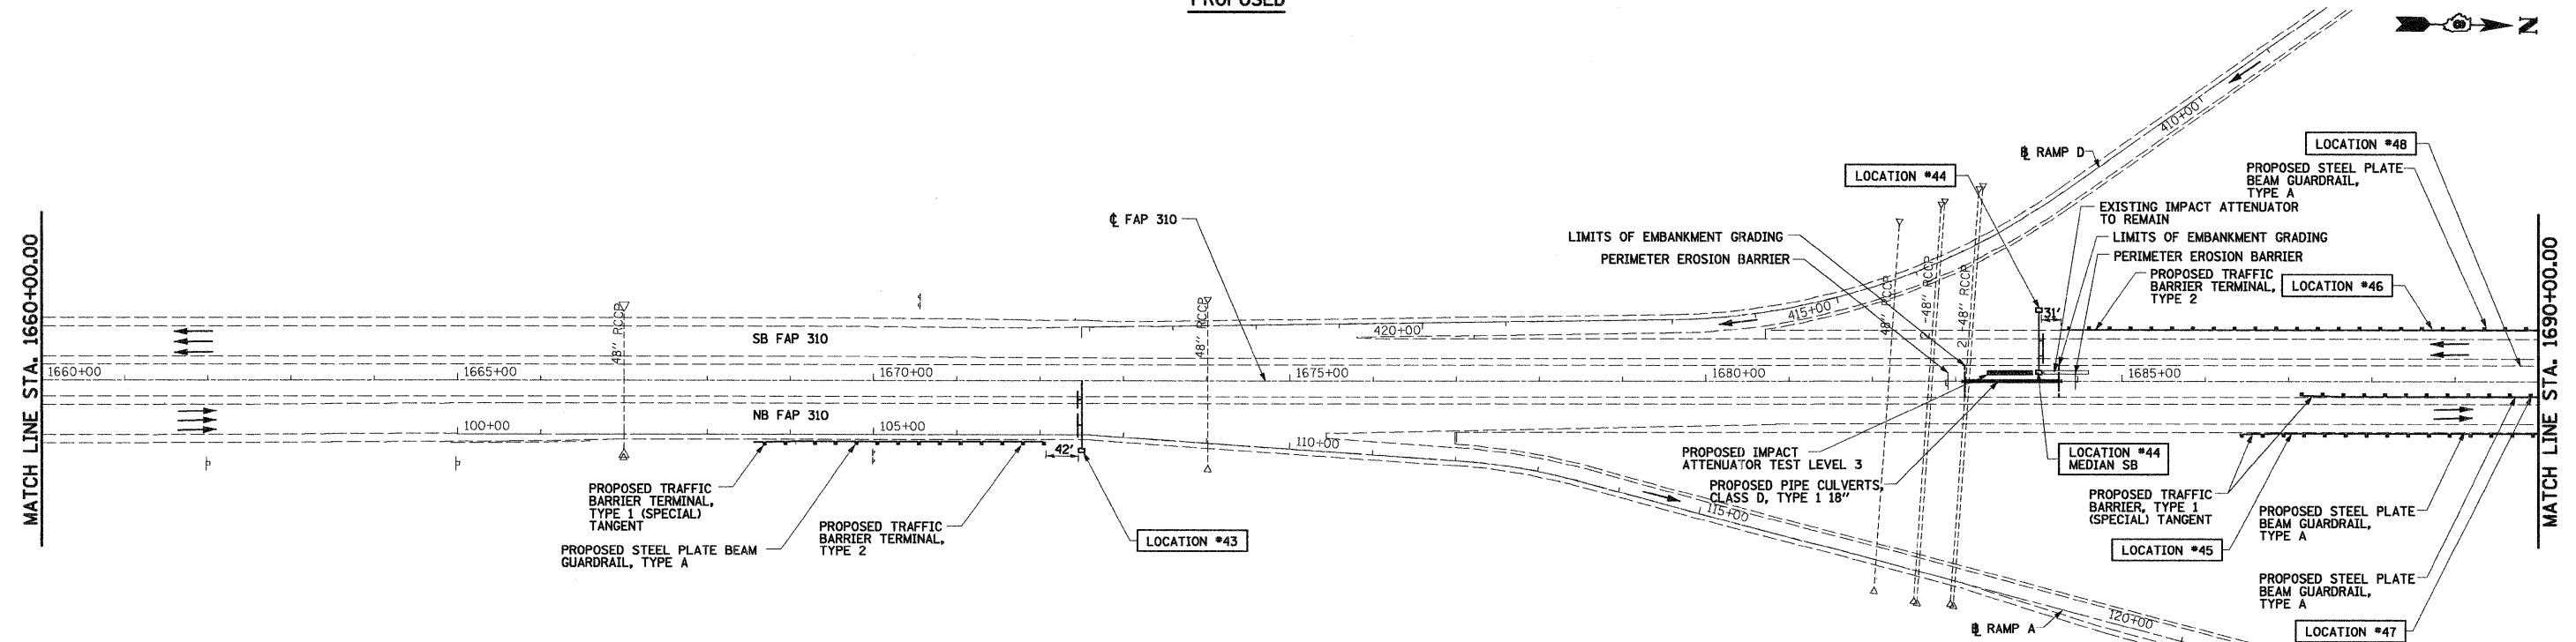

LEGEND

- PROPOSED IMPACT ATTENUATOR TEST LEVEL 3
- EXISTING IMPACT ATTENUATOR



FILE NAME =
 21\Project\417-1255-00\Drawings\Sheet\06763-11.plt

USER NAME = paul
 PLOT SCALE = 100.0000' / IN.
 PLOT DATE = 12/8/2008

DESIGNED - JWS
 DRAWN - MAB
 CHECKED - BRM
 DATE - 8-19-08

REVISED -
 REVISED -
 REVISED -
 REVISED -

**STATE OF ILLINOIS
 DEPARTMENT OF TRANSPORTATION**

EXISTING AND PROPOSED GUARDRAIL REPLACEMENT

SCALE: 1"=100' SHEET NO. 11 OF 22 SHEETS STA. 1660+00.00 TO STA. 1690+00.00

*FAI 255/FAP 310

F.A. RTE.	SECTION	COUNTY	TOTAL SHEETS	SHEET NO.
•	60-(8,9,10,11)J	MADISON	37	22
CONTRACT NO. 76C31				
FED. ROAD DIST. NO. ILLINOIS FED. AID PROJECT				