



EXISTING

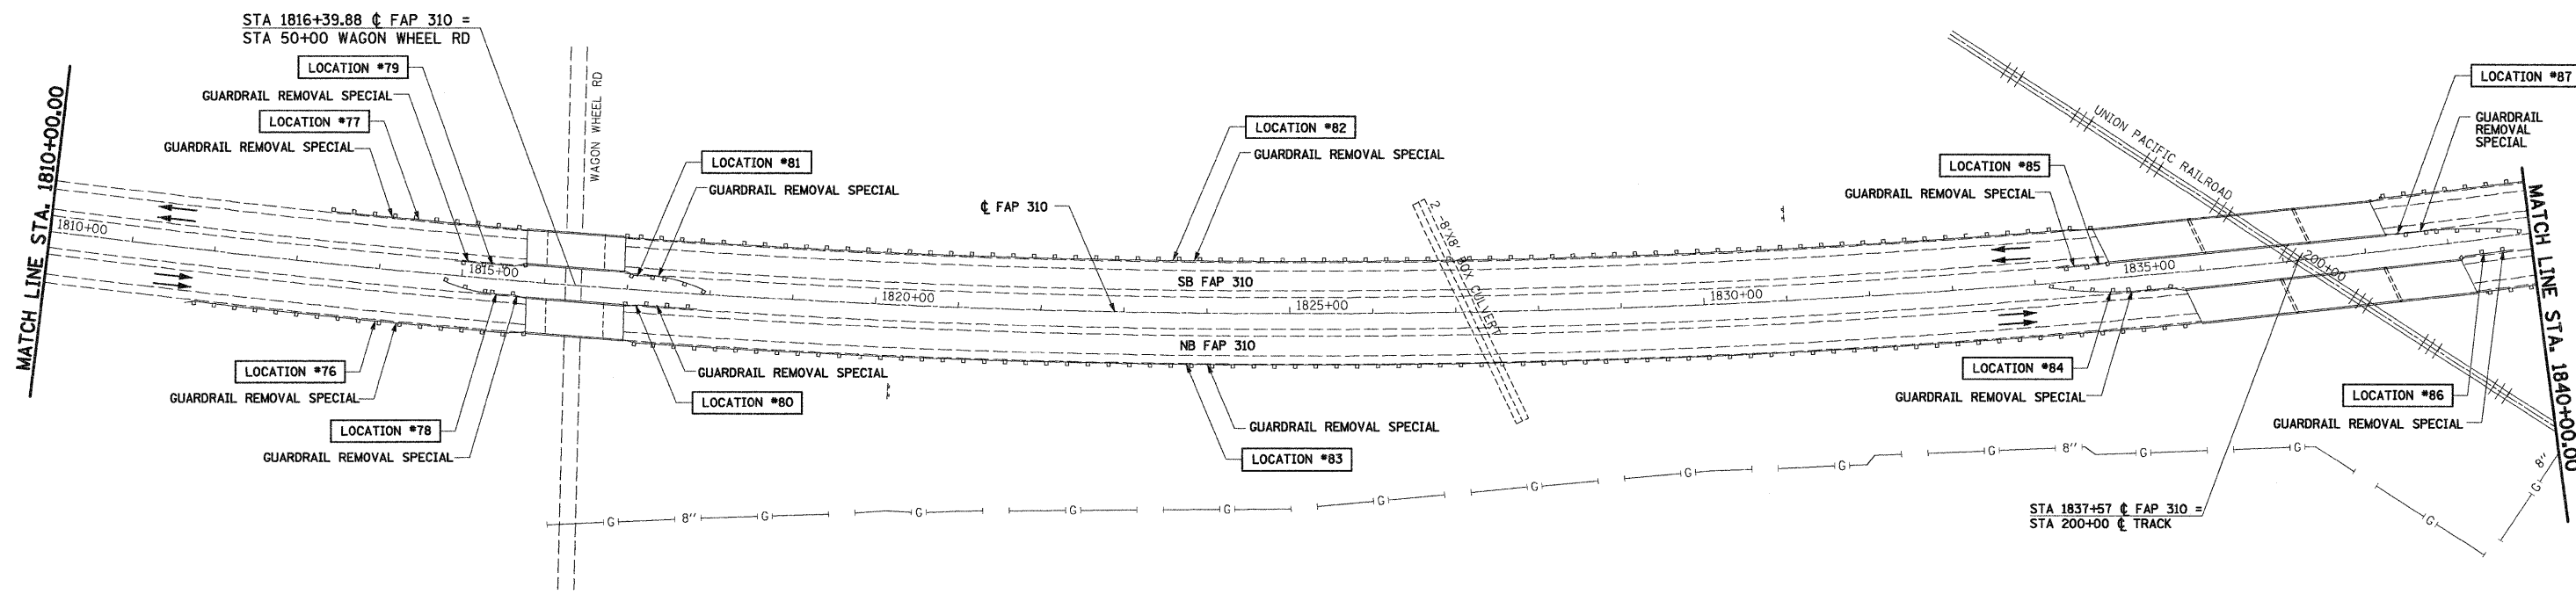

PROPOSED

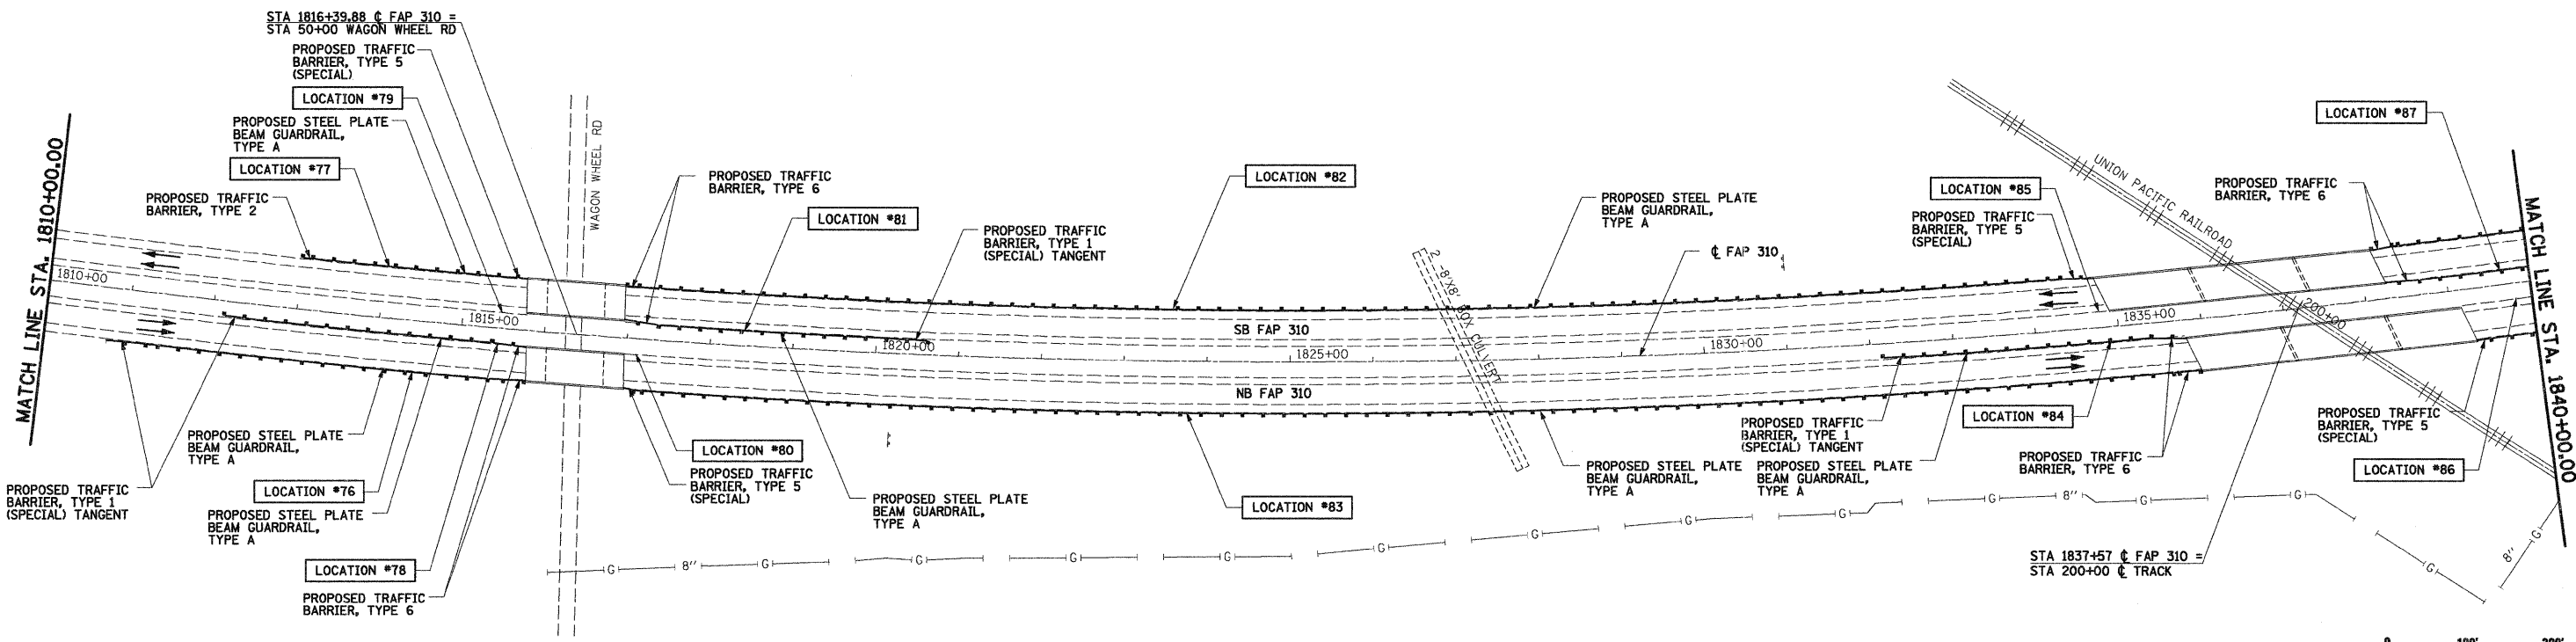

*FAI 255/FAP 310

FILE NAME =	USER NAME = paul	DESIGNED - JWS	REVISED -
S:\projects\147-1021-911-1-255-GUARDRAIL\cadd\Sheet\08763-14-guad.dwg		DRAWN - MAB	REVISED -
	PLOT SCALE = 100.0000' / IN.	CHECKED - BRM	REVISED -
	PLOT DATE = 12/8/2008	DATE - 8-19-08	REVISED -

STATE OF ILLINOIS
DEPARTMENT OF TRANSPORTATION

EXISTING AND PROPOSED GUARDRAIL REPLACEMENT

F.A. RTE.	SECTION	COUNTY	TOTAL SHEETS	SHEET NO.
60-(8,9,10,11)J		MADISON	37	27
CONTRACT NO. 76C31				
FED. ROAD DIST. NO. [ILLINOIS] FED. AID PROJECT				

SCALE: 1"=100' SHEET NO. 16 OF 22 SHEETS STA. 1810+00.00 TO STA. 1840+00.00