



EXISTING

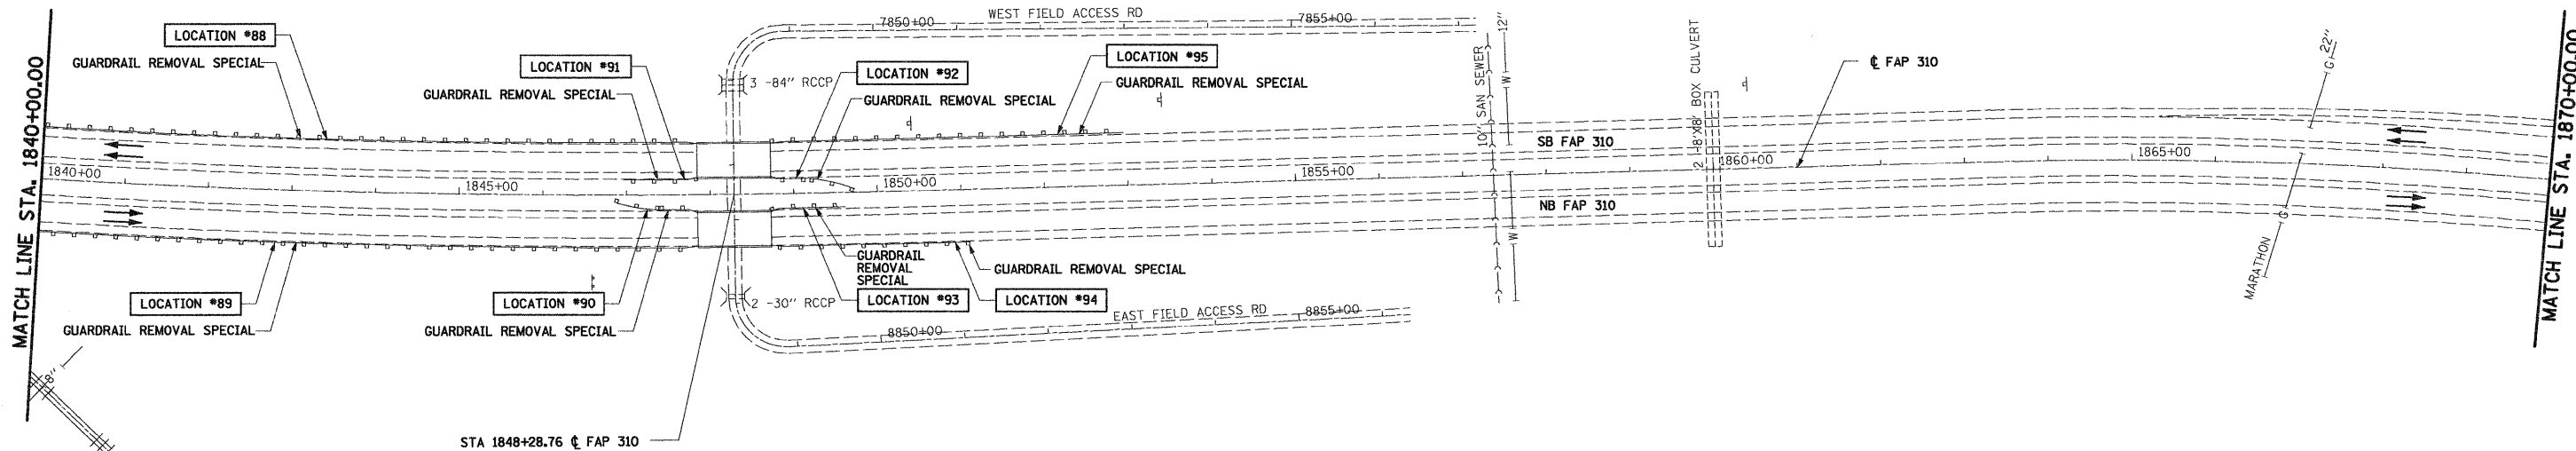

PROPOSED

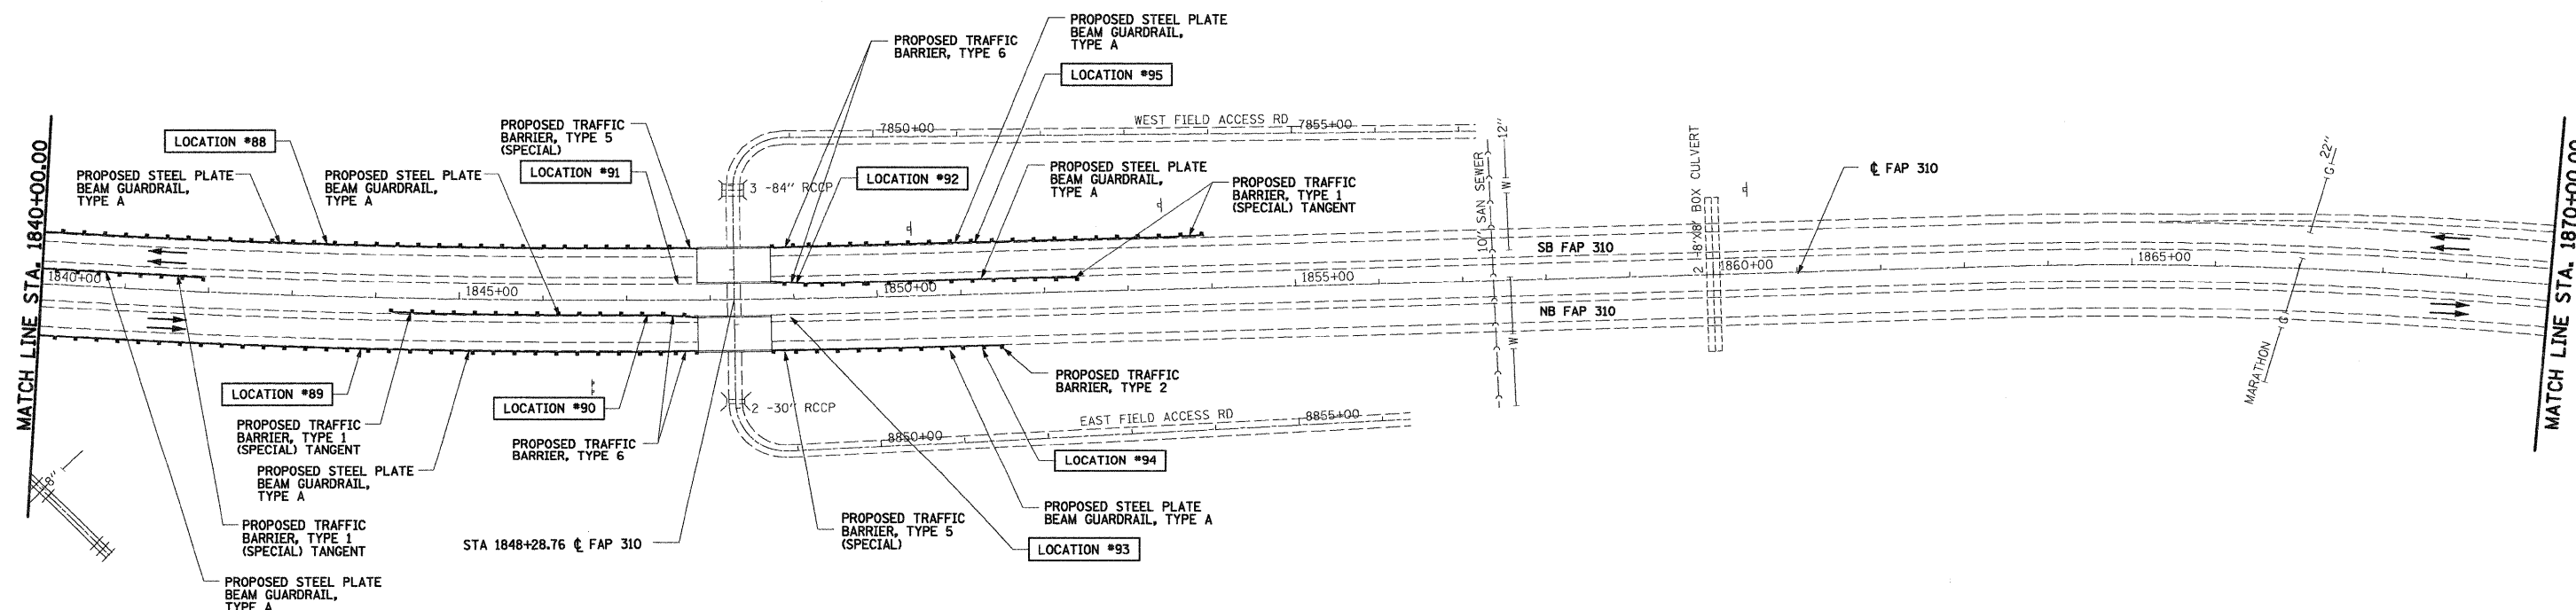

FILE NAME =	USER NAME = paul	DESIGNED - JWS	REVISED -
S:\Projects\07-08\1-25 GARDRAIL\07-08-11\07-08-11.dwg		DRAWN - MAB	REVISED -
	PLOT SCALE = 100.0000' / IN.	CHECKED - BRM	REVISED -
	PLOT DATE = 12/8/2008	DATE - 8-19-08	REVISED -

**STATE OF ILLINOIS  
DEPARTMENT OF TRANSPORTATION**

**EXISTING AND PROPOSED GUARDRAIL REPLACEMENT**

SCALE: 1"=100'    SHEET NO. 17 OF 22 SHEETS    STA. 1840+00.00 TO STA. 1870+00.00

*FAI 255/FAP 310				
F.A. RTE.	SECTION	COUNTY	TOTAL SHEETS	SHEET NO.
60-(8,9,10,11)J		MADISON	37	28
CONTRACT NO. 76C31				
FED. ROAD DIST. NO.    ILLINOIS FED. AID PROJECT				