


IDOT
 East St. Louis, IL
 Test Hole 1
 Sept-2007
 LAYNE-WESTERN COMPANY, INC.

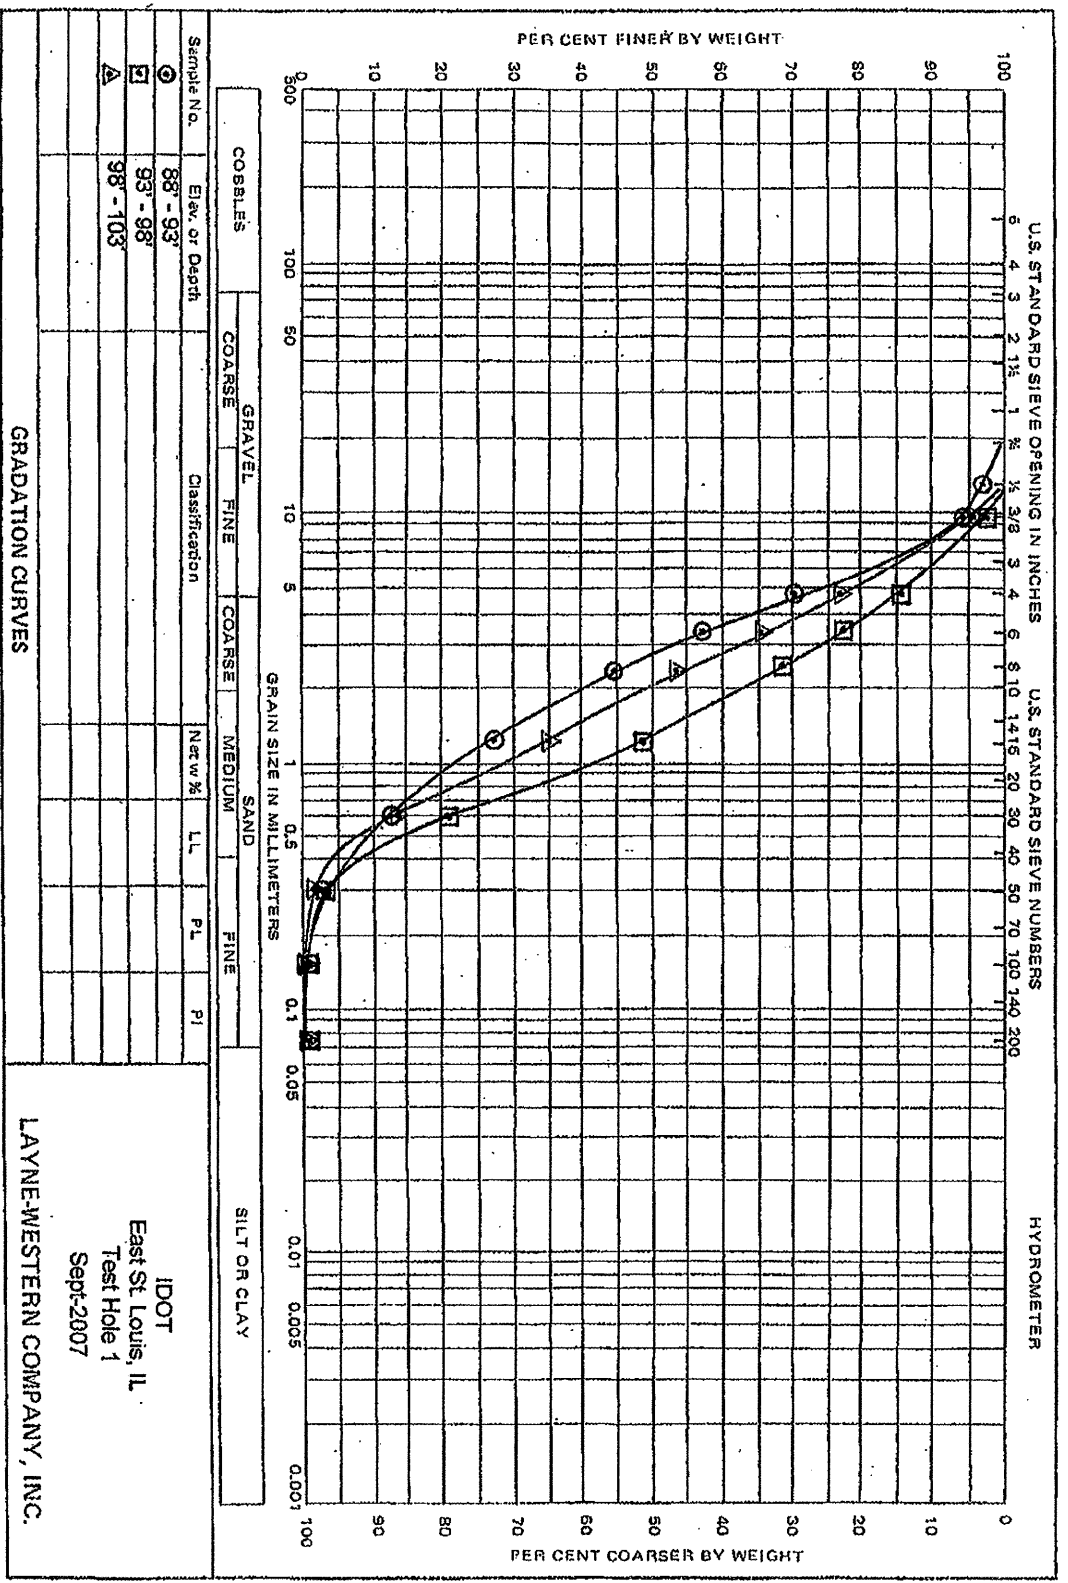

IDOT
 East St. Louis, IL
 Test Hole 1
 Sept-2007
 LAYNE-WESTERN COMPANY, INC.

FILE NAME =	USER NAME = #USER#	DESIGNED -	REVISED -
#FILE#		DRAWN -	REVISED -
	PLOT SCALE = #SCALE#	CHECKED -	REVISED -
	PLOT DATE = #DATE#	DATE	REVISED

STATE OF ILLINOIS
 DEPARTMENT OF TRANSPORTATION

GENERAL NOTES, INDEX OF SHEETS, HIGHWAY STANDARDS
 SCALE: SHEET NO. OF SHEETS STA. TO STA.

F.A. RTE.	SECTION	COUNTY	TOTAL SHEETS	SHEET NO.
	**	**	7	70
CONTRACT NO. 16CT1			ILLINOIS FED. AID PROJECT	