
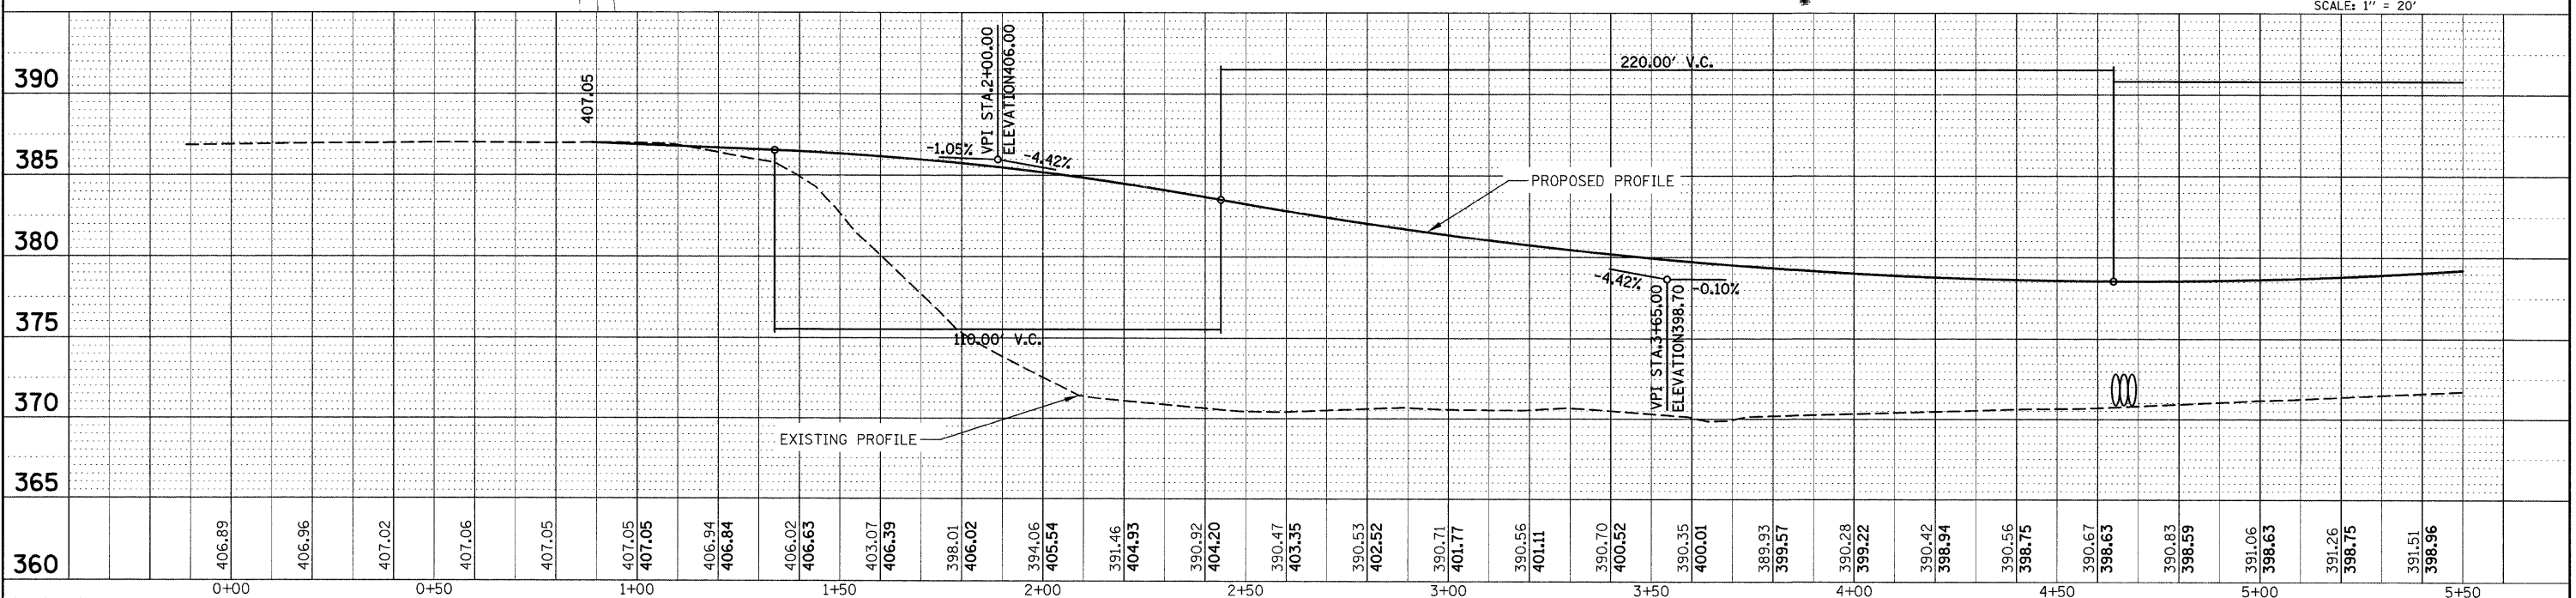


DATE	
BY	
REVISIONS	
NO.	
PLAN	
NO.	
NOTE BOOK	
NO.	
CADD FILE NAME	

DATE	
BY	
REVISIONS	
NO.	
PROFILE	
NO.	
NOTE BOOK	
NO.	
STRUCTURE	
NOTATIONS	
CHKD	

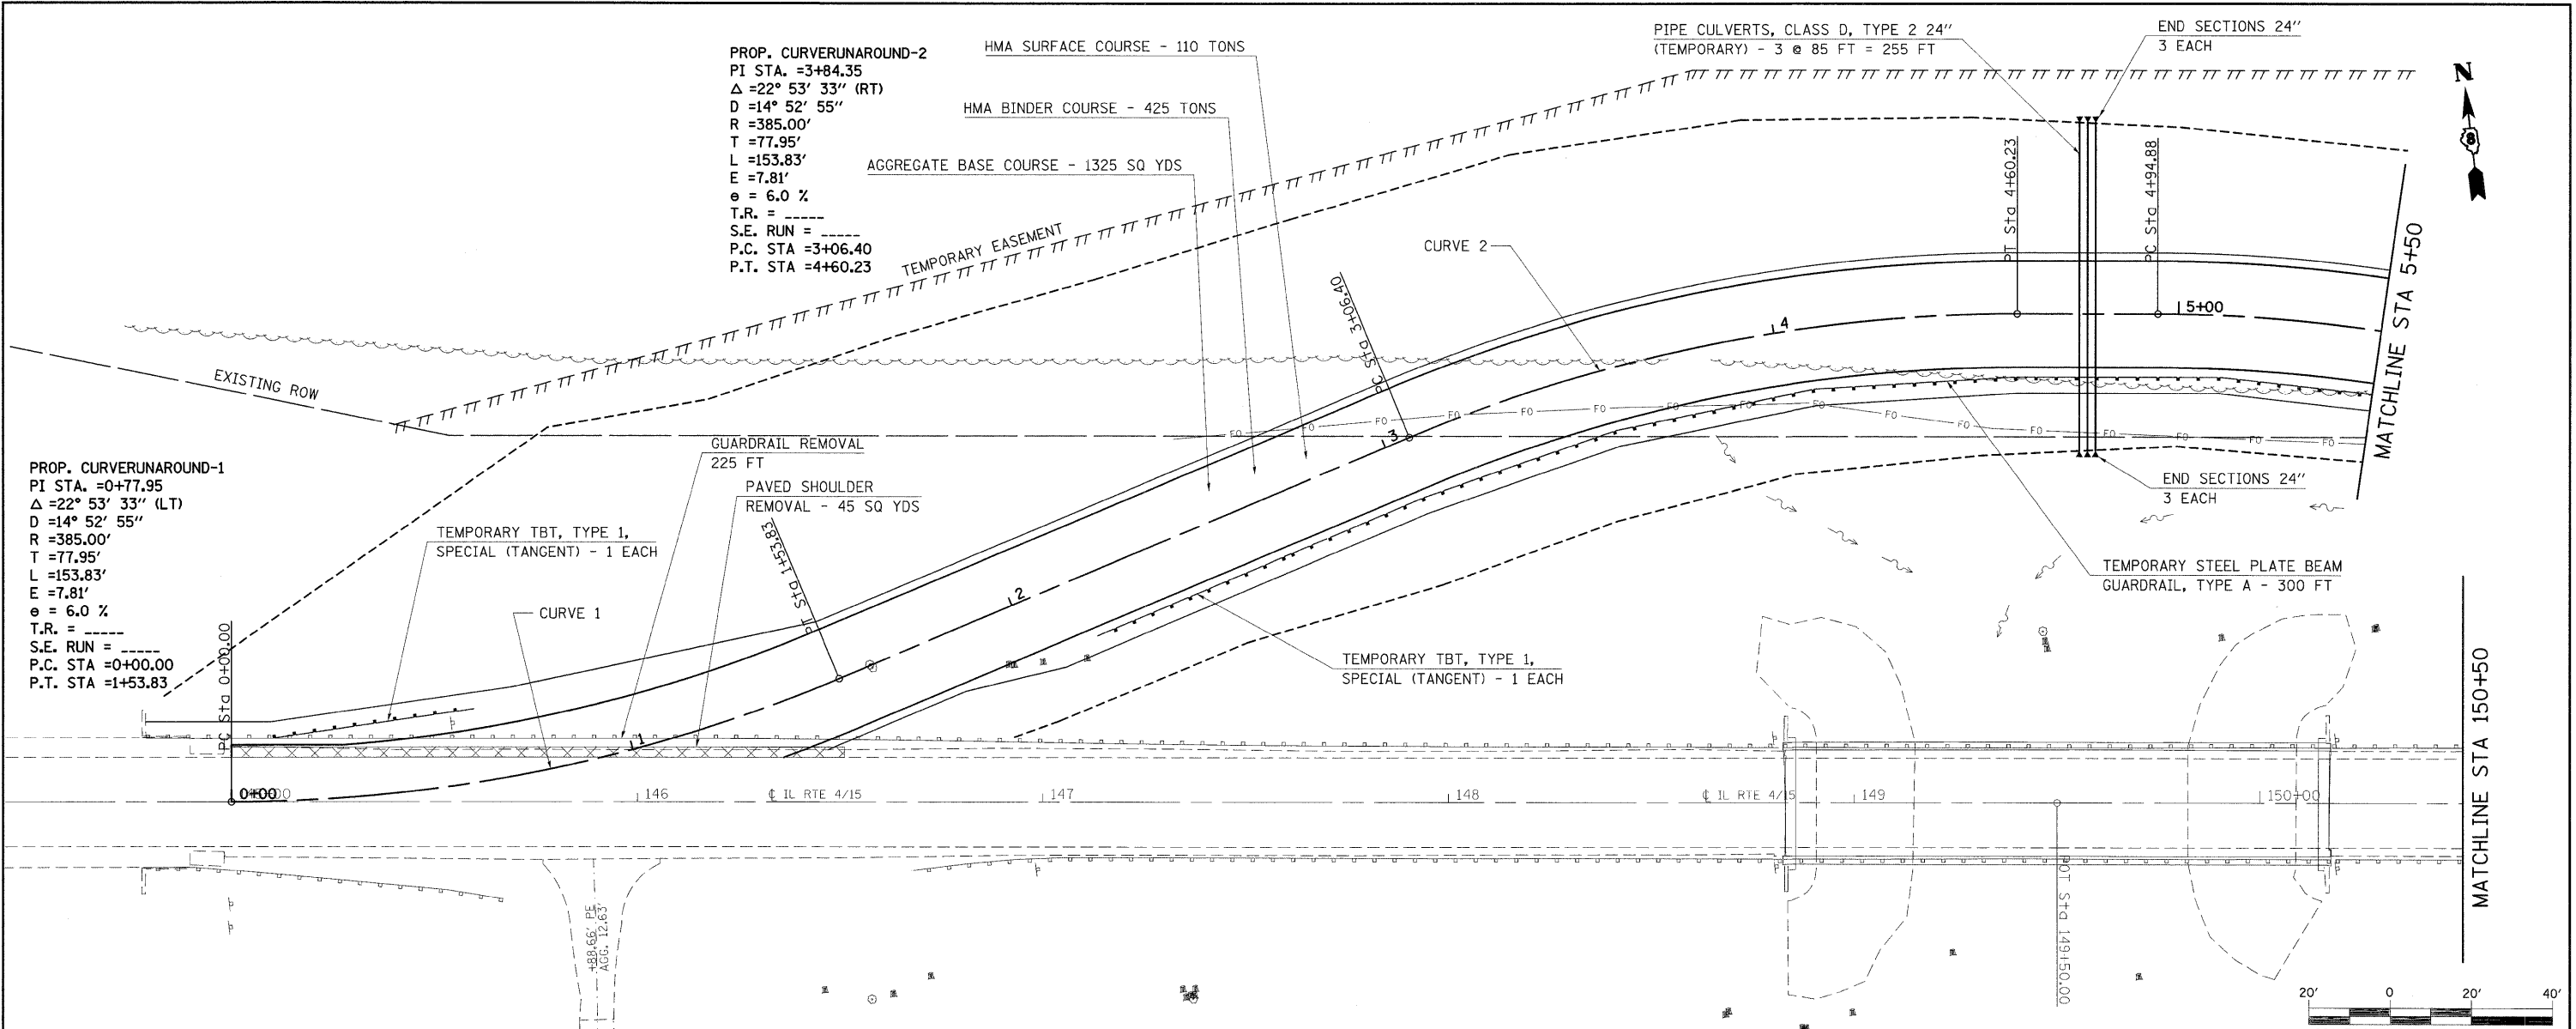

FILE NAME =	USER NAME = owerbj	DESIGNED -	REVISED -	STATE OF ILLINOIS DEPARTMENT OF TRANSPORTATION	PHASE I - RUNAROUND CONSTRUCTION	F.A.P. RTE.	SECTION	COUNTY	TOTAL SHEETS	SHEET NO.
c:\pwwork\pwwork\overbj\dms51591\p1n22209.bldgn	DRAWN -	REVISED -	817			421R-1	ST. CLAIR	29	6	
PLOT SCALE = 20.0000" / IN.	CHECKED -	REVISED -	CONTRACT NO. 76C74							
PLOT DATE = 12/19/2008	DATE -	REVISED -	SCALE:			SHEET NO. 1 OF 2 SHEETS	STA. TO STA.	FED. ROAD DIST. NO.	ILLINOIS FED. AID PROJECT	