


FINAL SURVEY	DATE
NO. _____	BY _____
PLOTTED	
TEMPLATE	
AREAS CHECKED	

ORIGINAL SURVEY	DATE
NO. _____	BY _____
PLOTTED	
TEMPLATE	
AREAS CHECKED	

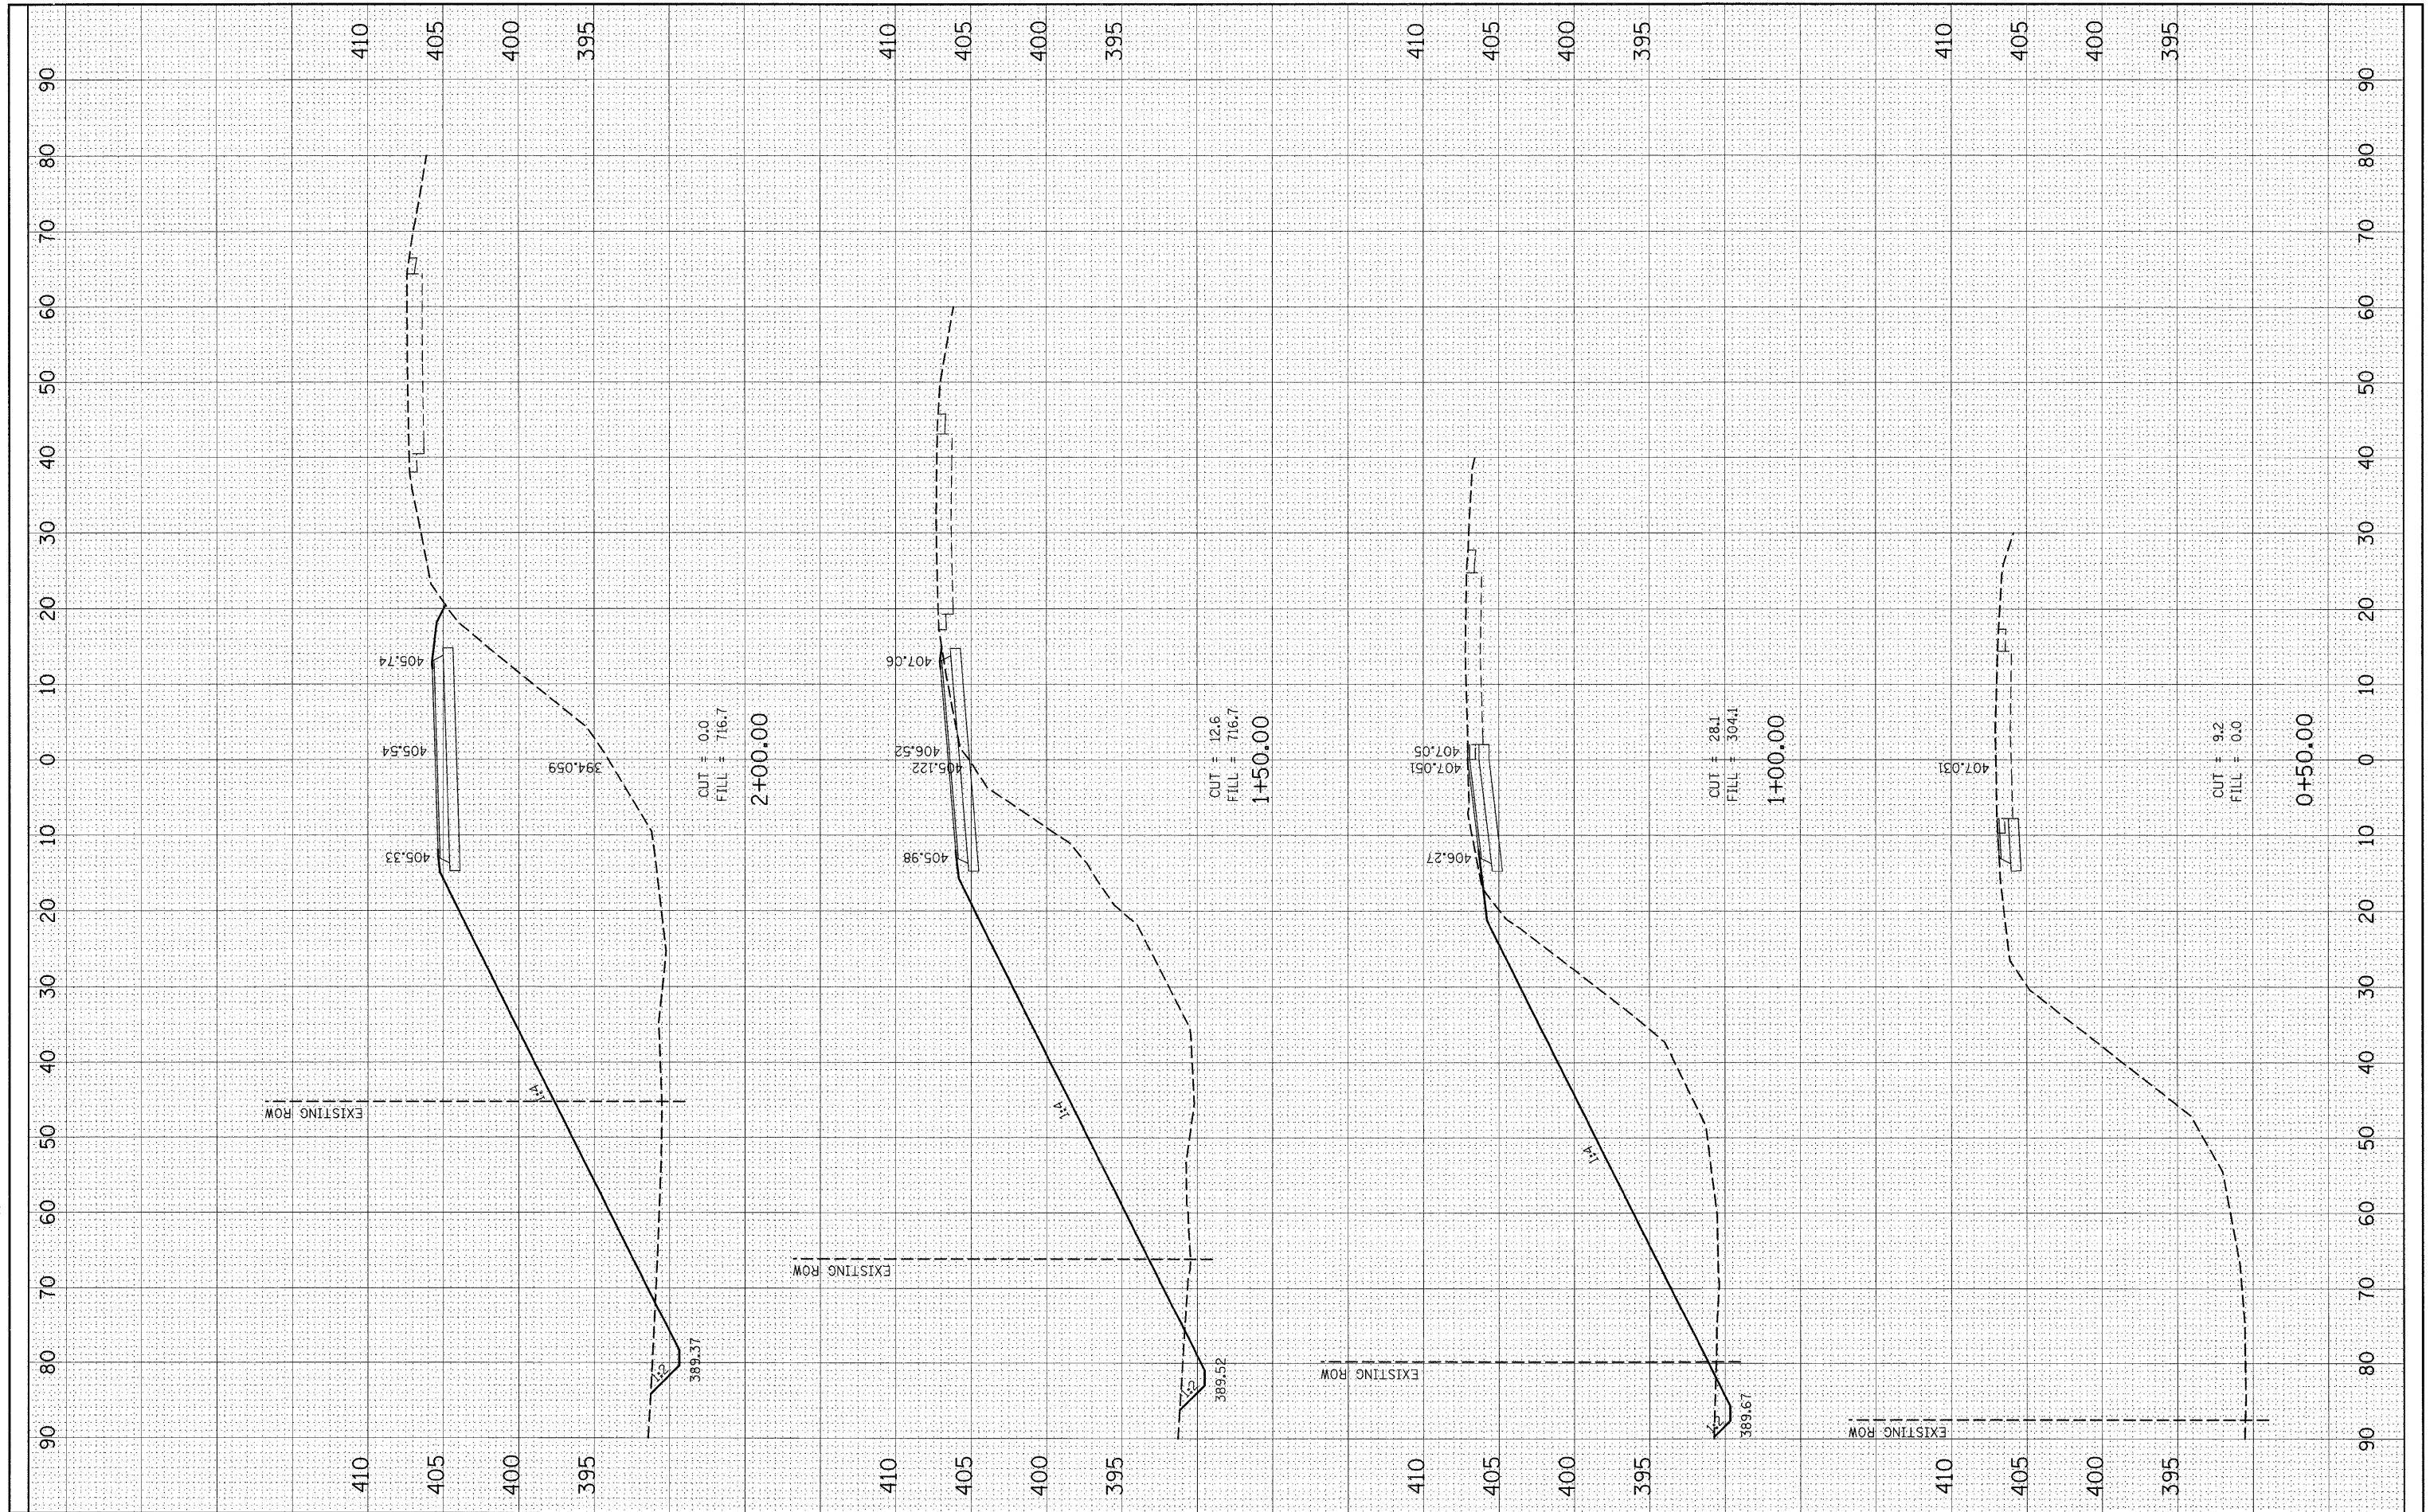

FILE NAME =
 c:\pwwork\p\dot\owenb\j\dms51591\0876C74-sh1-sh1.dgn

USER NAME = owenb_j
 PLOT SCALE = 10.0000' / IN.
 PLOT DATE = 1/29/2009

DESIGNED -
 DRAWN -
 CHECKED -
 DATE -

REVISED -
 REVISED -
 REVISED -
 REVISED -

**STATE OF ILLINOIS
 DEPARTMENT OF TRANSPORTATION**

PHASE I CONSTRUCTION CROSS SECTIONS

SCALE: SHEET NO. OF SHEETS STA. 0+50.00 TO STA. 2+00.00

F.A.P. RTE. 817	SECTION 421R-1	COUNTY ST. CLAIR	TOTAL SHEETS 29	SHEET NO. 19
FED. ROAD DIST. NO. ILLINOIS FED. AID PROJECT			CONTRACT NO. 76C74	