


FINAL SURVEY	DATE
SURVEYED	BY
PLotted	
NOTE BOOK	
AREAS CHECKED	
NO.	

ORIGINAL SURVEY	DATE
SURVEYED	BY
PLotted	
NOTE BOOK	
AREAS CHECKED	
NO.	

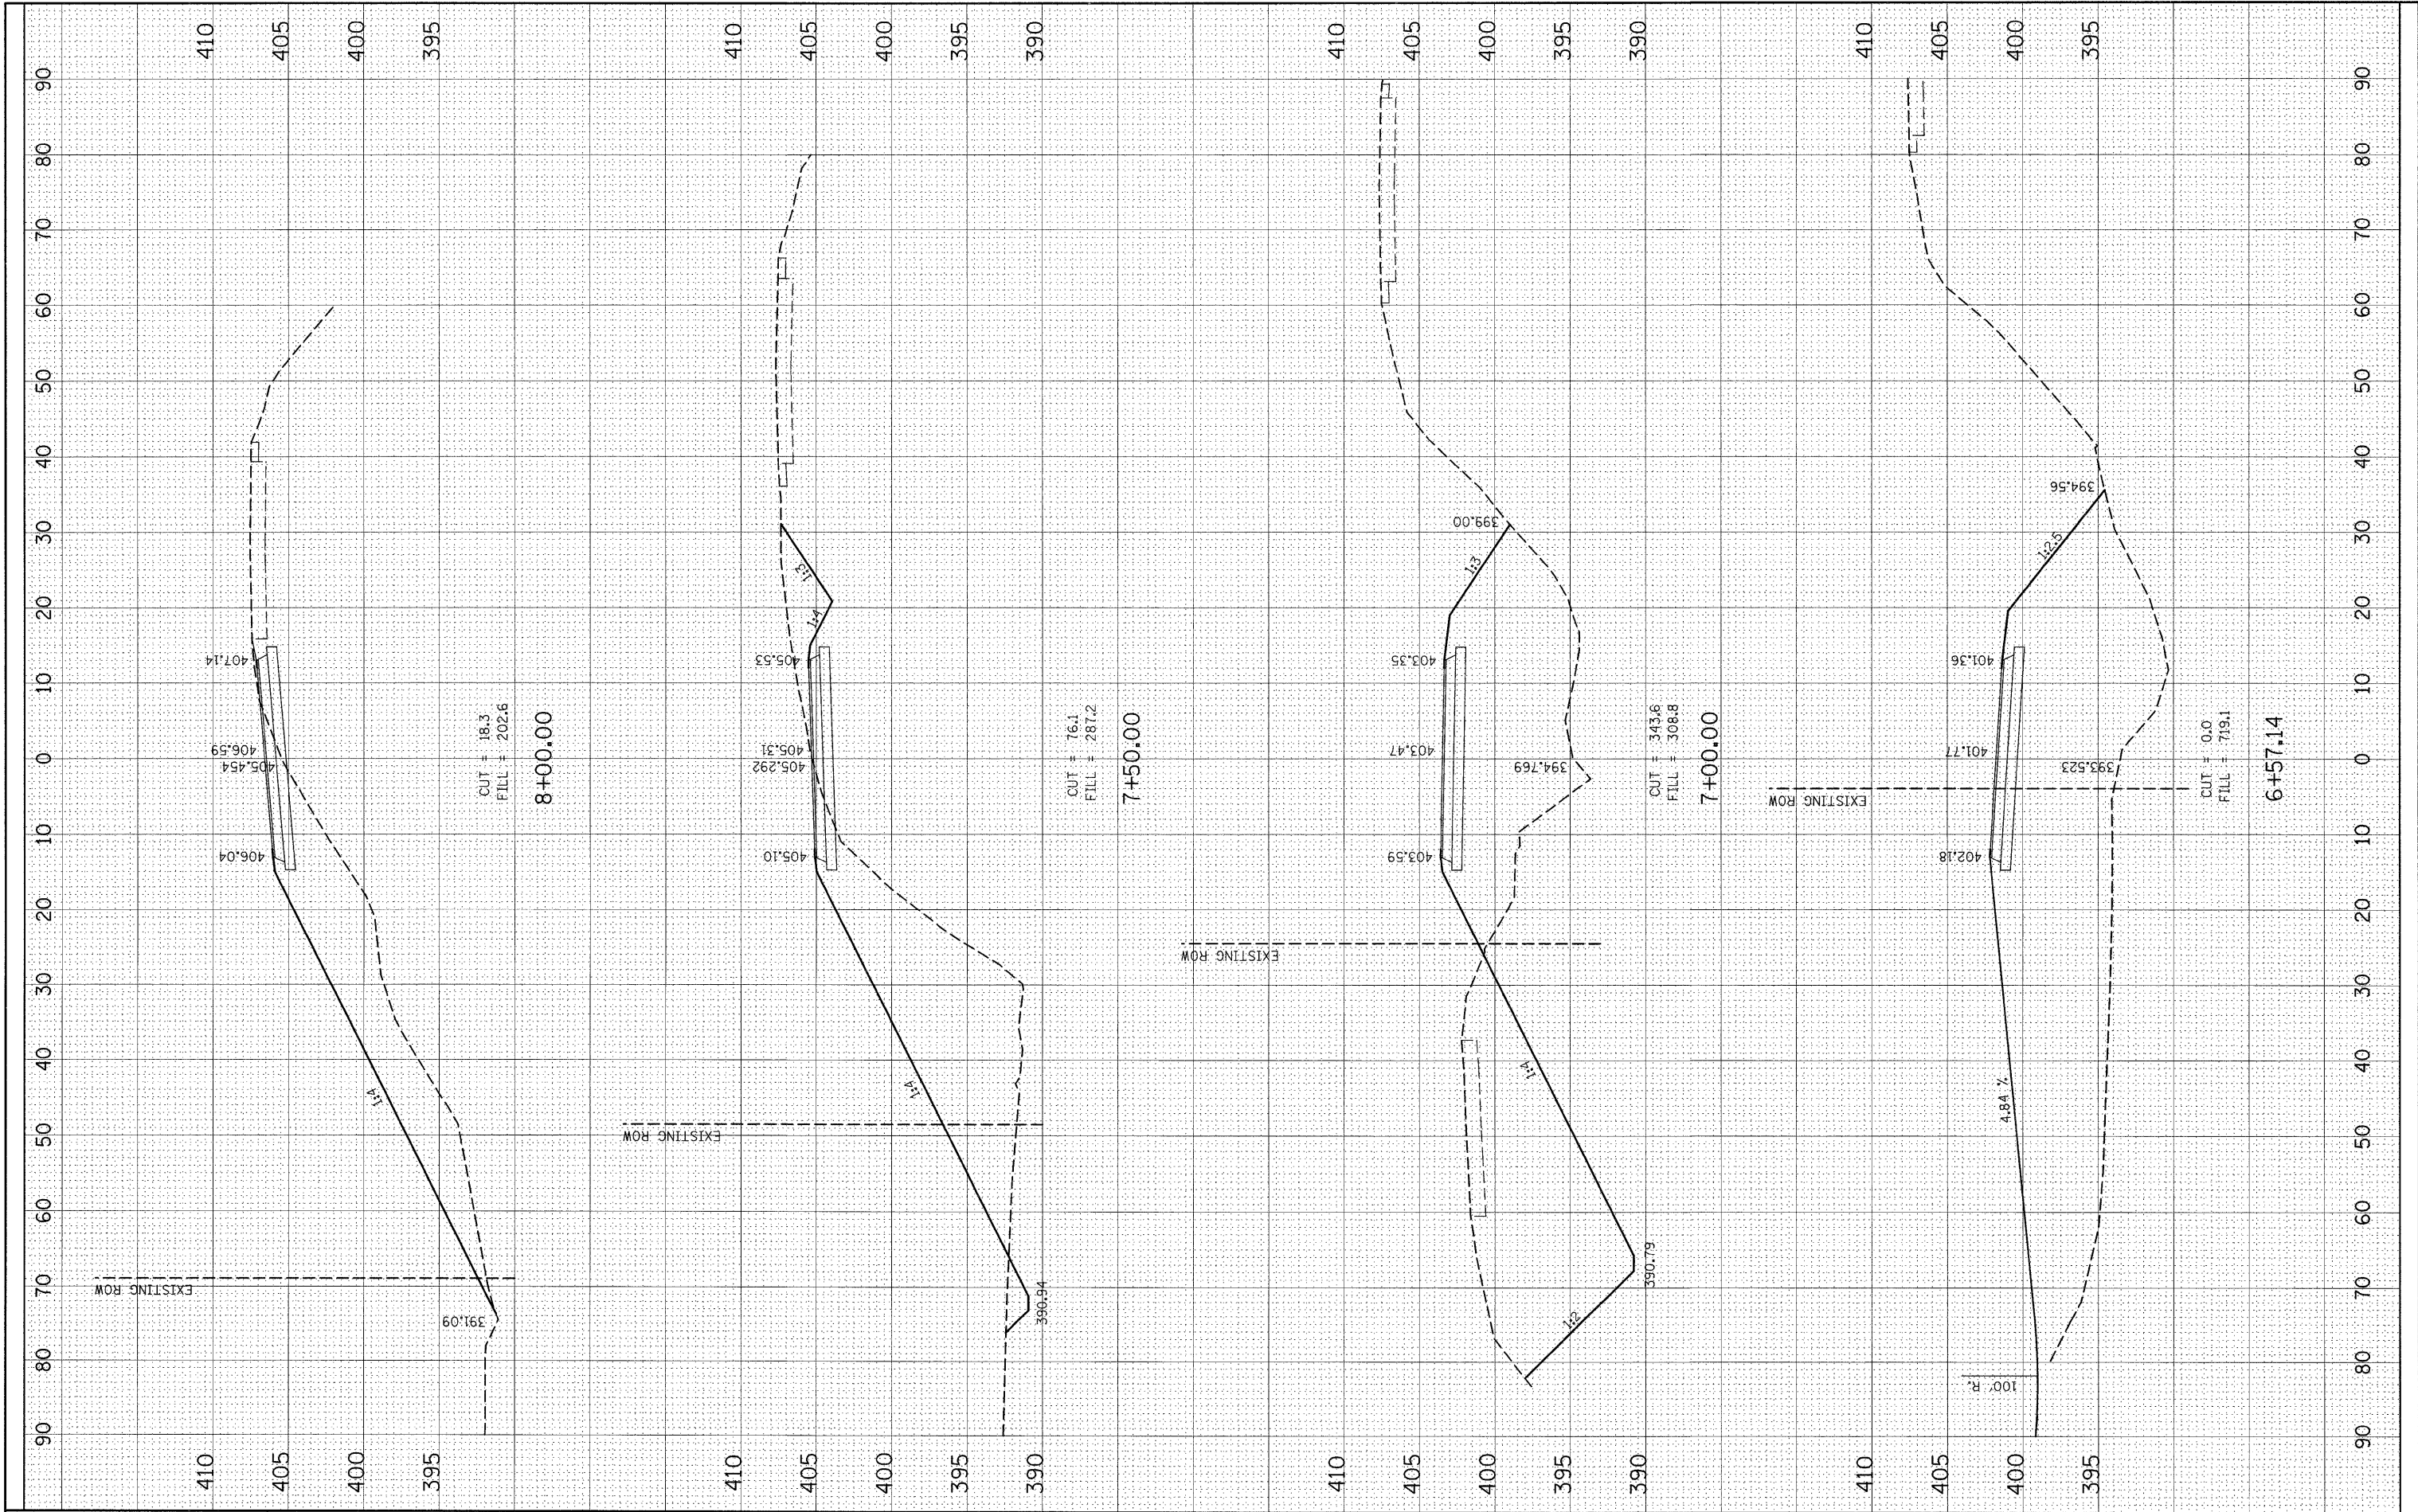

FILE NAME = c:\px_work\pwwdot\owenb.j\dms51591\0876C74-shht.dgn

USER NAME = owenb.j
 DESIGNED -
 DRAWN -
 CHECKED -
 DATE - 1/29/2009

REVISIED -
 REVISIED -
 REVISIED -
 REVISIED -

**STATE OF ILLINOIS
 DEPARTMENT OF TRANSPORTATION**

PHASE I CONSTRUCTION CROSS SECTIONS

SCALE: SHEET NO. OF SHEETS STA. 6+57.14 TO STA. 8+00.00

F.A.P. RTE. 817	SECTION 421R-1	COUNTY ST. CLAIR	TOTAL SHEETS 29	SHEET NO. 22
CONTRACT NO. 76C74				
FED. ROAD DIST. NO. ILLINOIS FED. AID PROJECT				