


FINAL SURVEY	SURVISED	BY	DATE
NO. _____	PLOTTED	_____	_____
	TEMPLATE	_____	_____
	AREAS CHECKED	_____	_____

ORIGINAL SURVEY	SURVISED	BY	DATE
NO. _____	PLOTTED	_____	_____
	TEMPLATE	_____	_____
	AREAS CHECKED	_____	_____

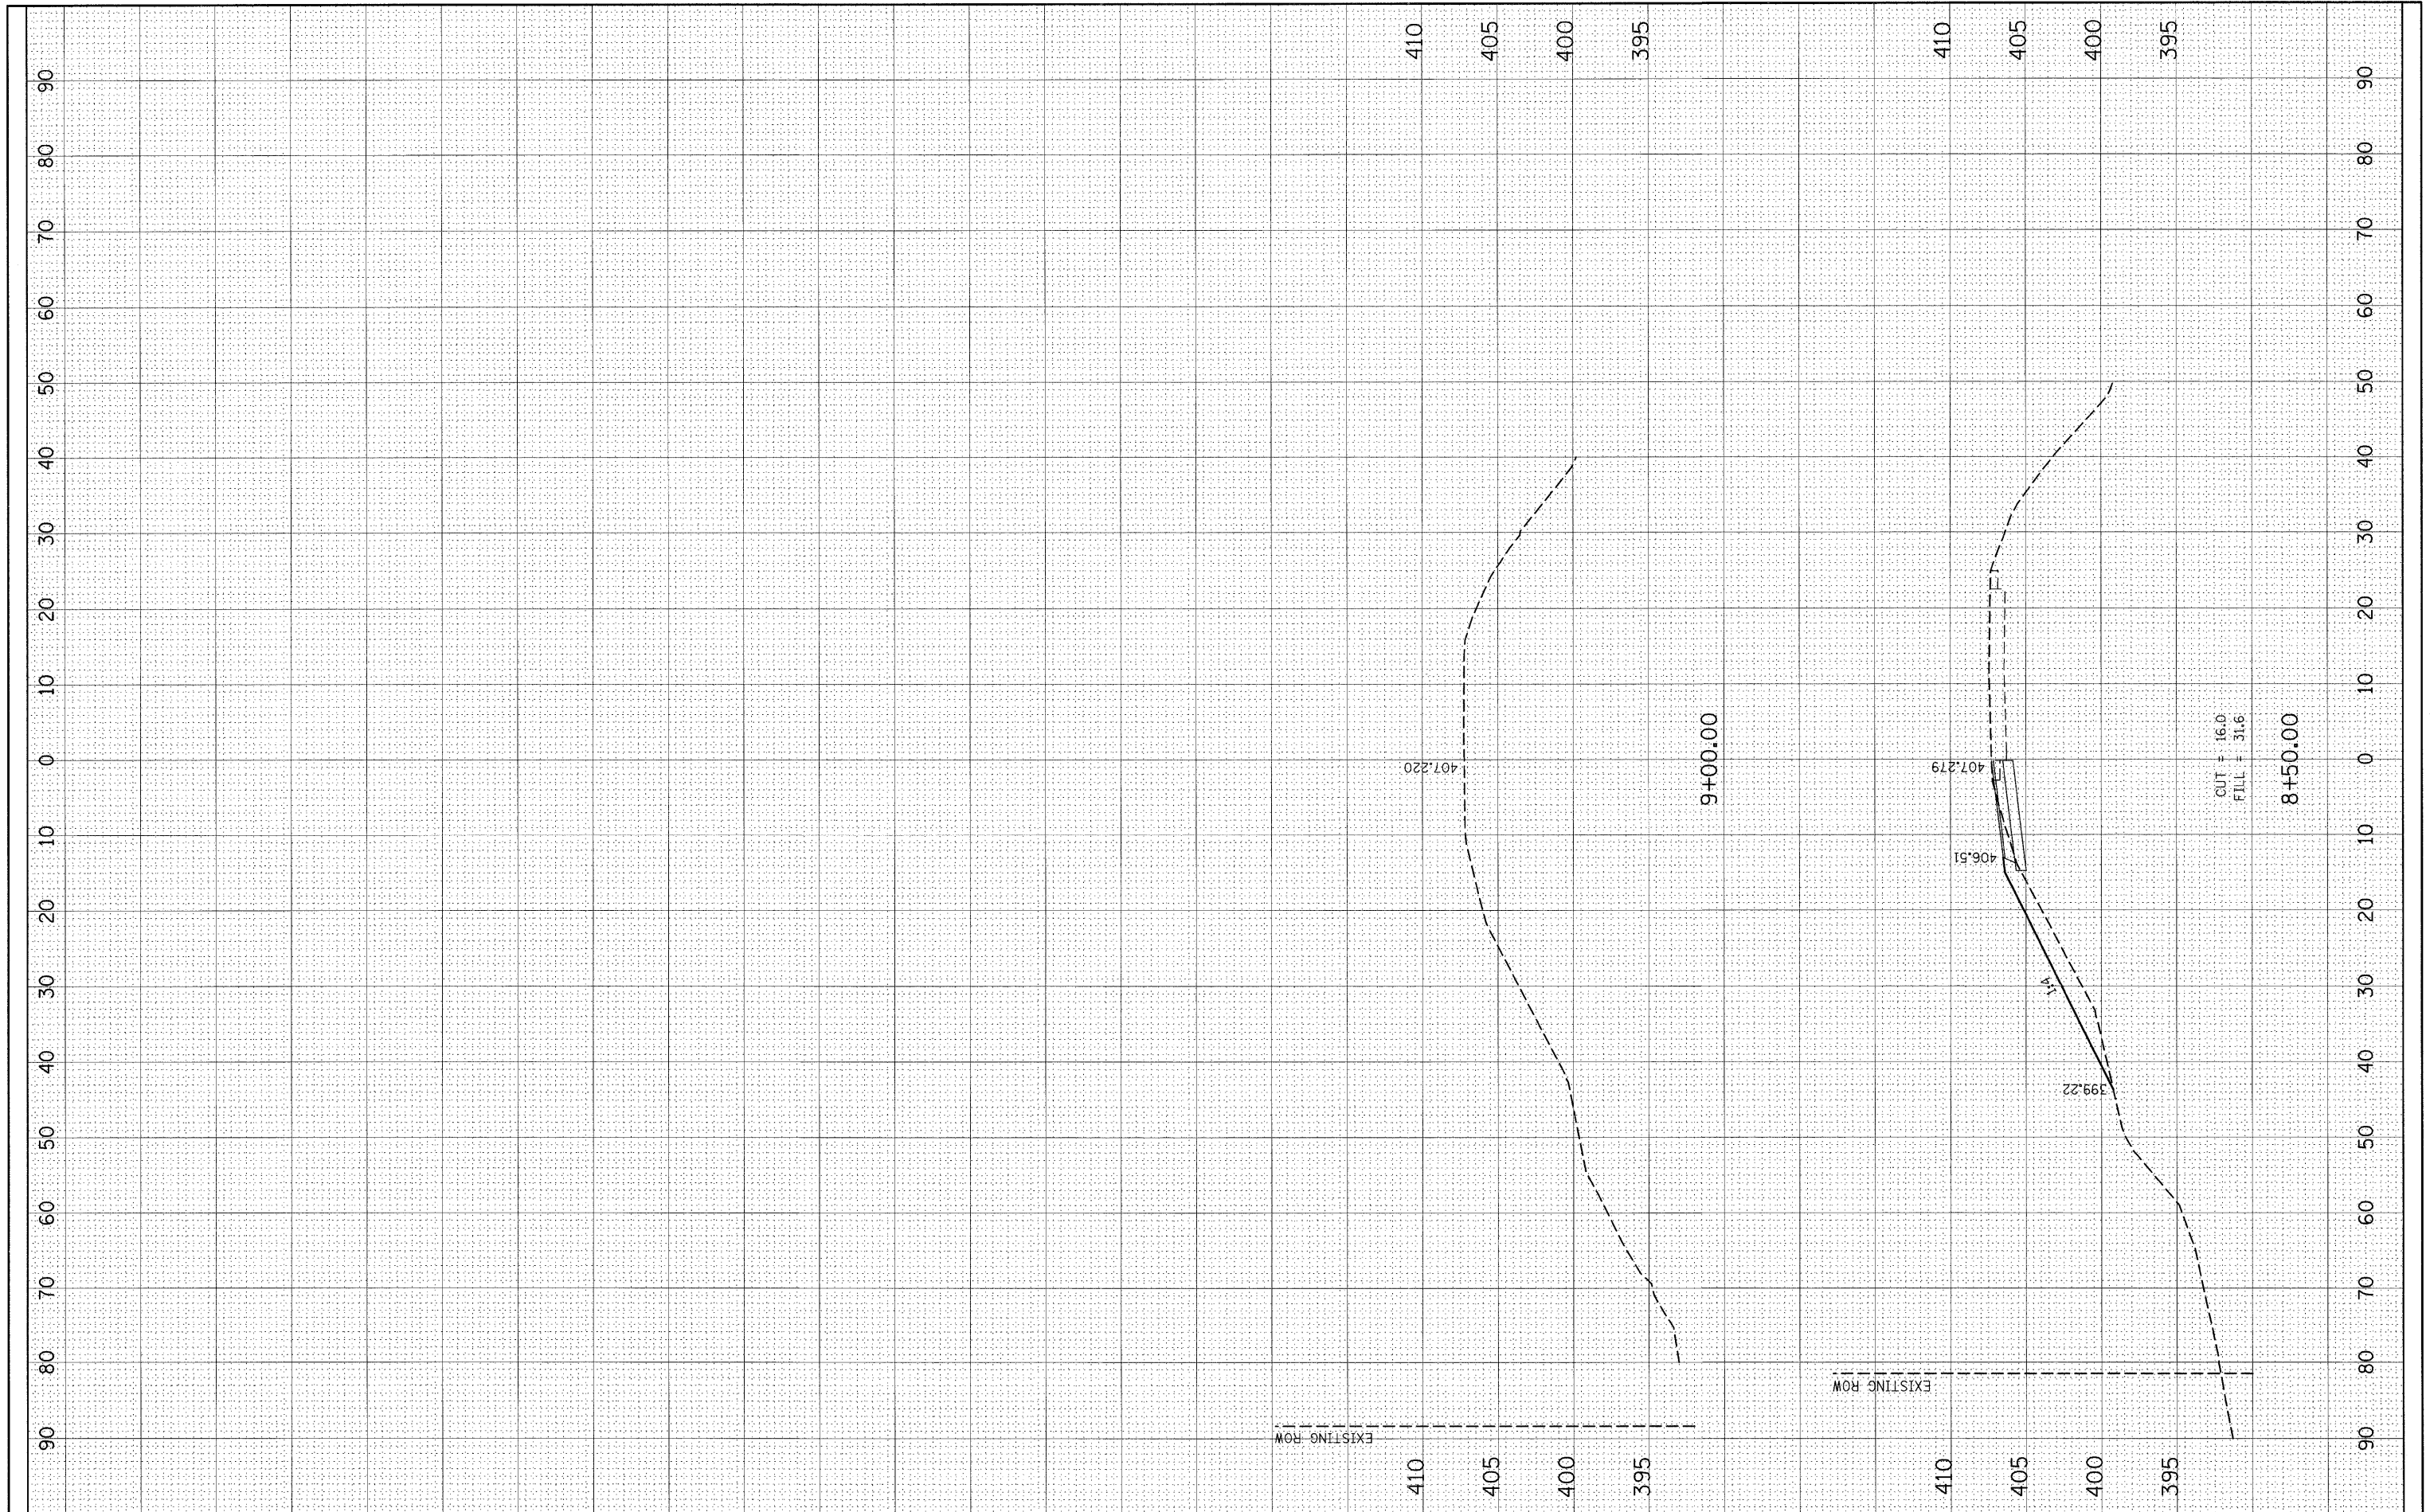

FILE NAME = c:\p\work\p\dot\owenb\dm51591\0876C74-sh\shht.dgn

USER NAME = owenb
 PLOT SCALE = 10.0000' / IN.
 PLOT DATE = 1/29/2009

DESIGNED -
 DRAWN -
 CHECKED -
 DATE -

REVISED -
 REVISED -
 REVISED -
 REVISED -

**STATE OF ILLINOIS
 DEPARTMENT OF TRANSPORTATION**

PHASE I CONSTRUCTION CROSS SECTIONS

SCALE: SHEET NO. OF SHEETS STA. 8+50.00 TO STA. 9+00.00

F.A.P. RTE. 817	SECTION 421R-1	COUNTY ST. CLAIR	TOTAL SHEETS 29	SHEET NO. 23
FED. ROAD DIST. NO. ILLINOIS FED. AID PROJECT			CONTRACT NO. 76C74	