


DATE	
BY	
SURVEYED	
PLOTTED	
TEMPLATE	
NOTE BOOK	
NO.	
AREAS CHECKED	

DATE	
BY	
SURVEYED	
PLOTTED	
TEMPLATE	
NOTE BOOK	
NO.	
AREAS CHECKED	

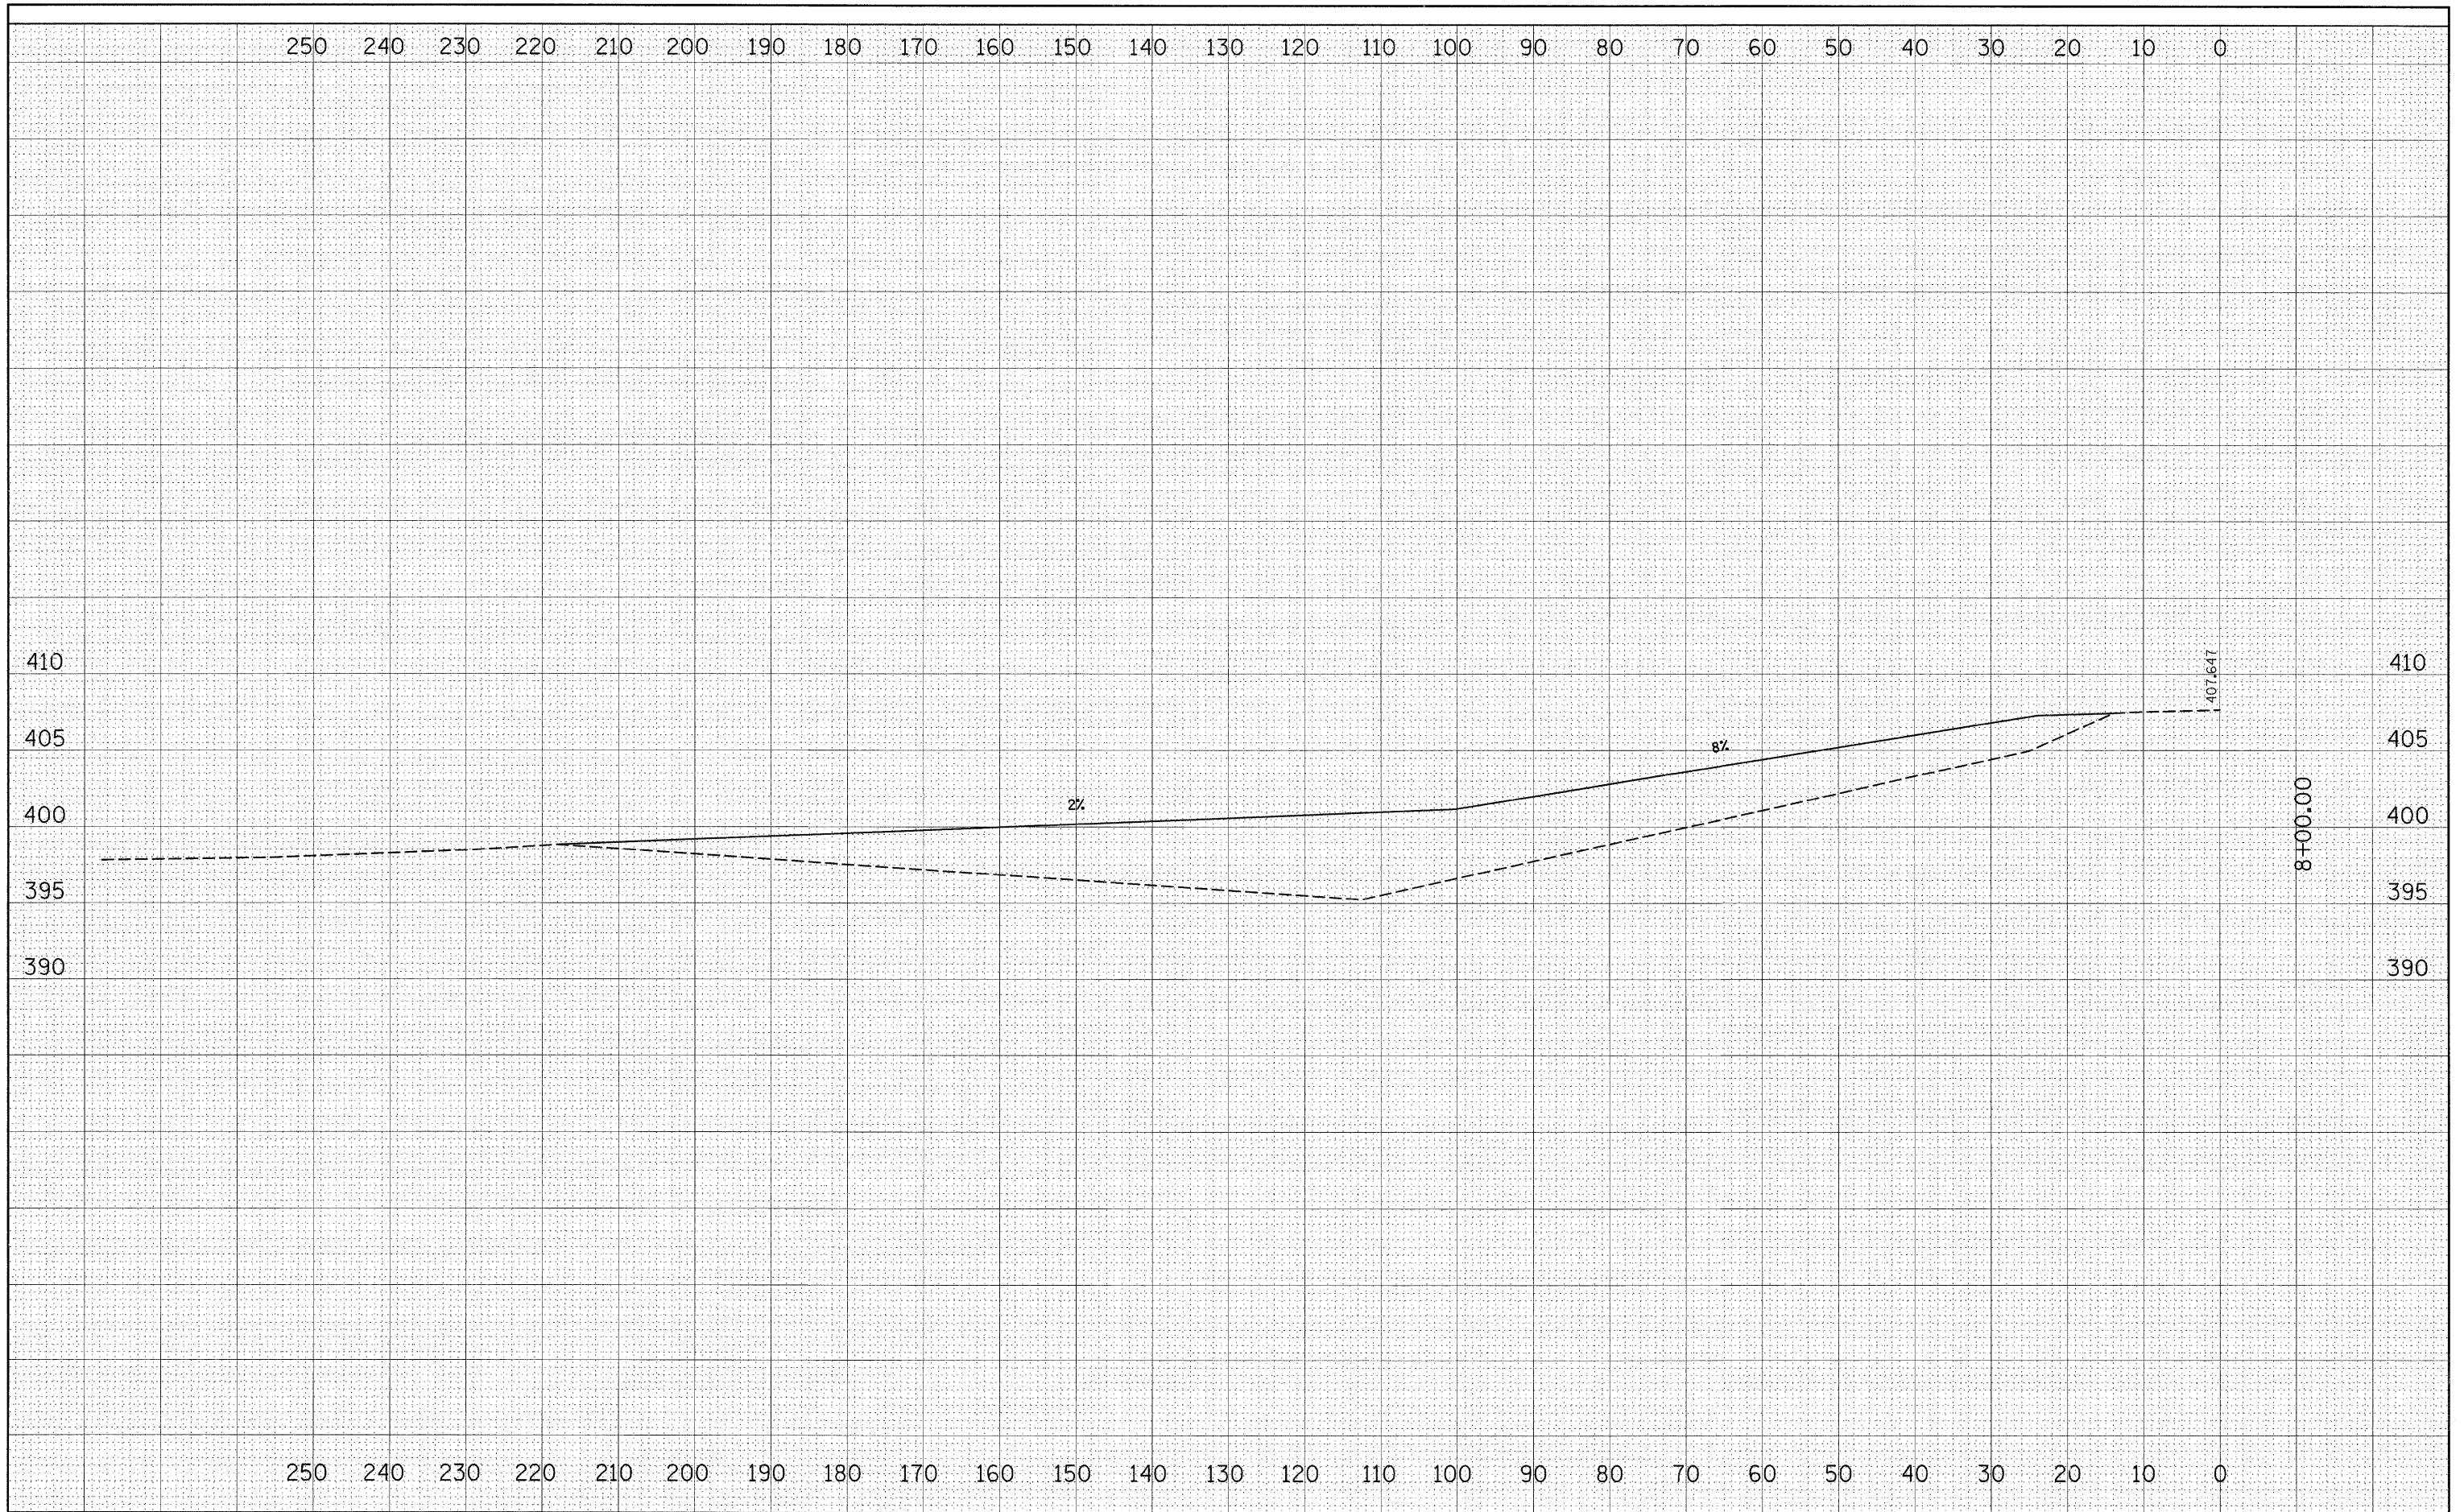

FILE NAME =	USER NAME = owerbj	DESIGNED -	REVISED -	<b>STATE OF ILLINOIS DEPARTMENT OF TRANSPORTATION</b>	<b>RE-ESTABLISH ENTRANCE STA. 152 + 9.66</b>				F.A.P. RTE.	SECTION	COUNTY	TOTAL SHEETS	SHEET NO.
si:\pw_work\pwwork\owenbj\dms51591\0876C74-sht-1.dgn	PLOTTED	DRAWN -	REVISED -		817	421R-1	ST. CLAIR	29	29A				
PLOT SCALE = 10.0000' / IN.	CHECKED -	REVISIED -	REVISED -		CONTRACT NO. 76C74								
PLOT DATE = 1/29/2009	DATE -	REVISED -	REVISED -		ILLINOIS FED. AID PROJECT								
SCALE:					SHEET NO.	OF	SHEETS	STA.	TO STA.				