
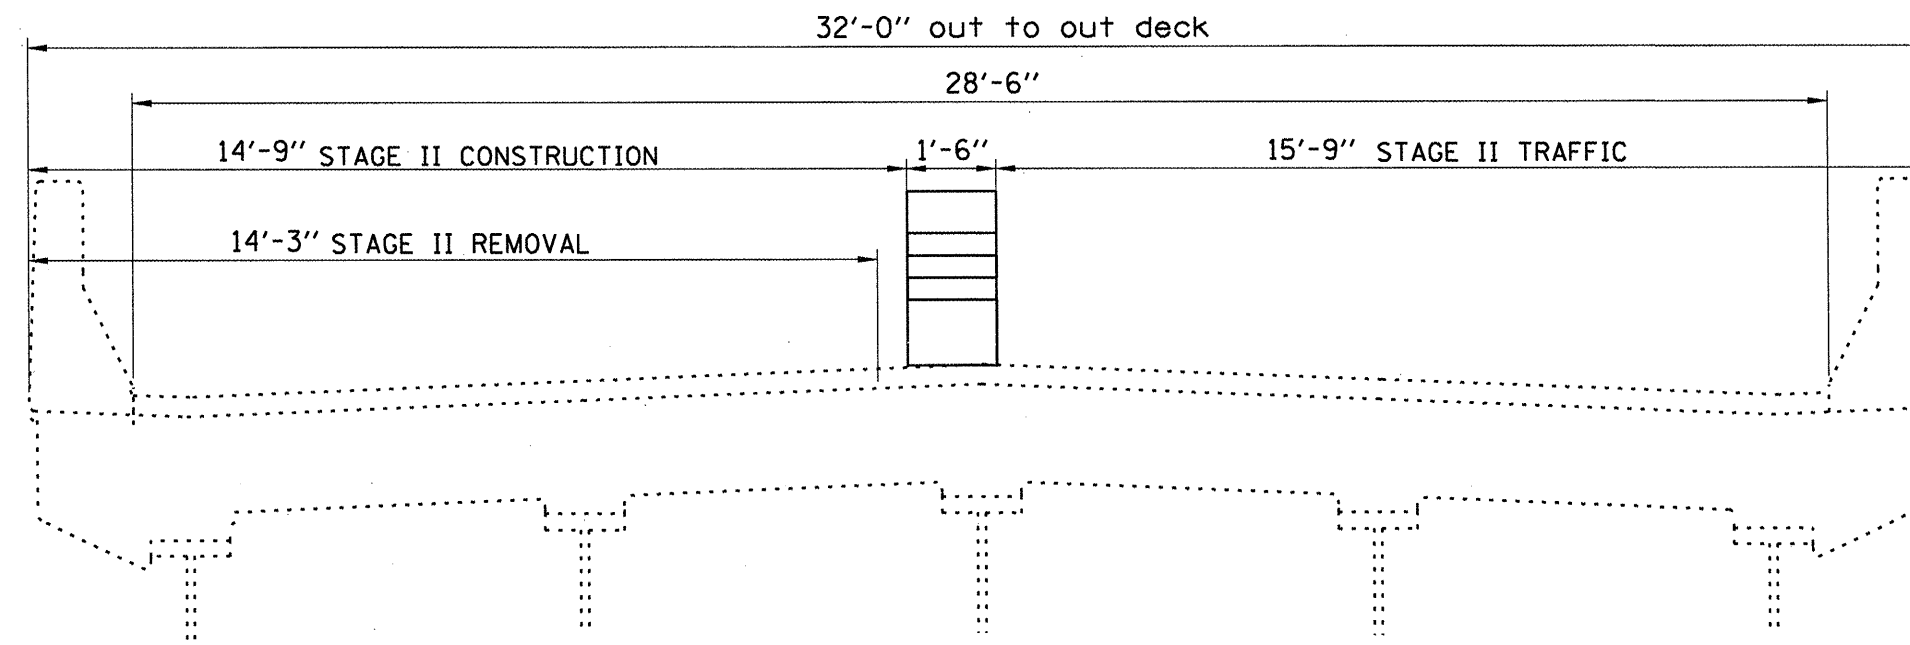


| F.A.S. RTE. | SECTION | COUNTY | TOTAL SHEETS | SHEET NO. |
|-----------------------|-----------------------------|--------------------|--------------|-----------|
| 815 | D9 CM BRIDGE REPAIR FY 09-1 | WHITE | 16 | 15 |
| FED. ROAD DIST. NO. 7 | ILLINOIS | CONTRACT NO. 78094 | | |

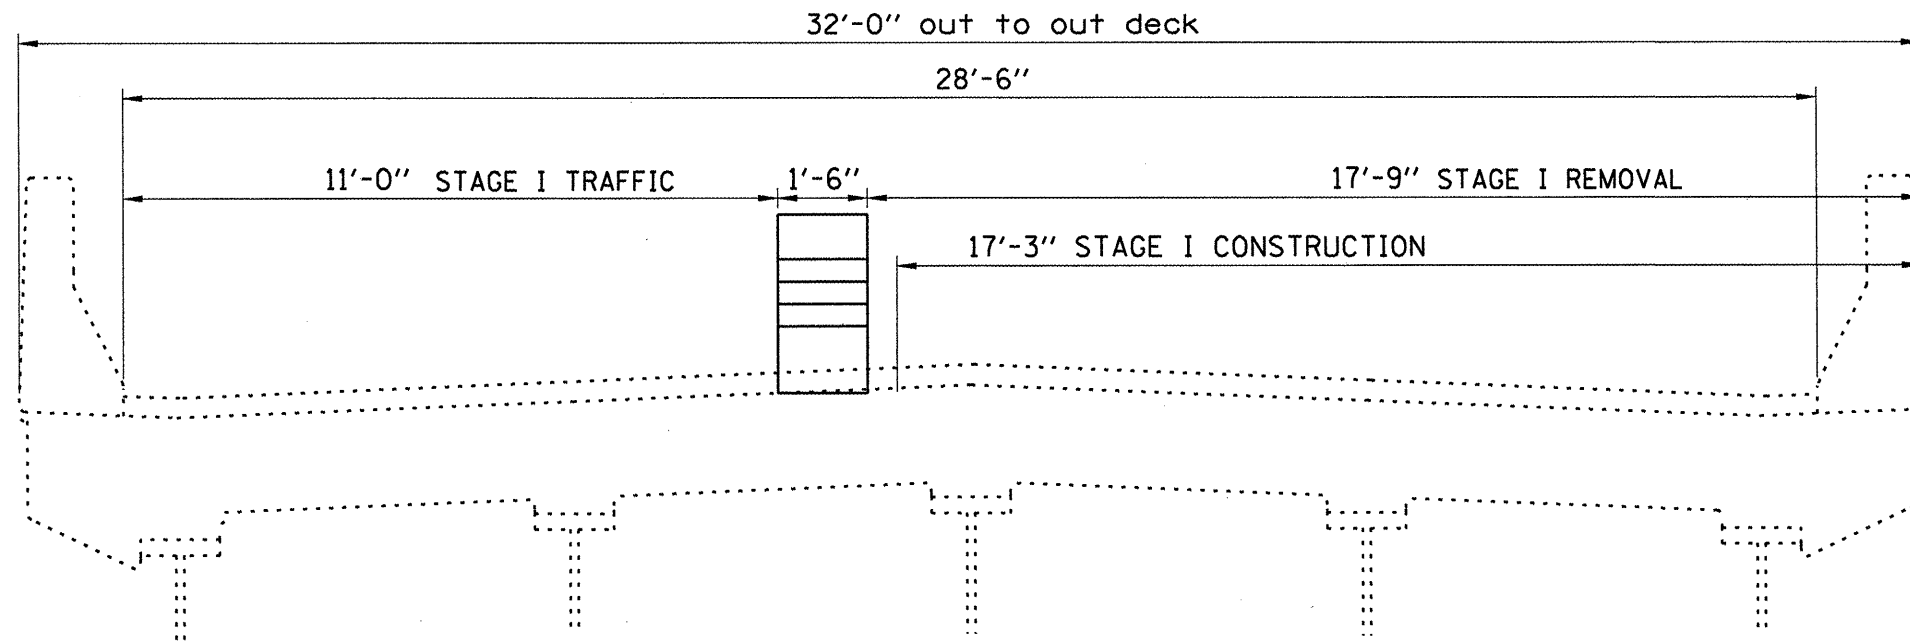

STAGES OF CONSTRUCTION
LOOKING WEST