
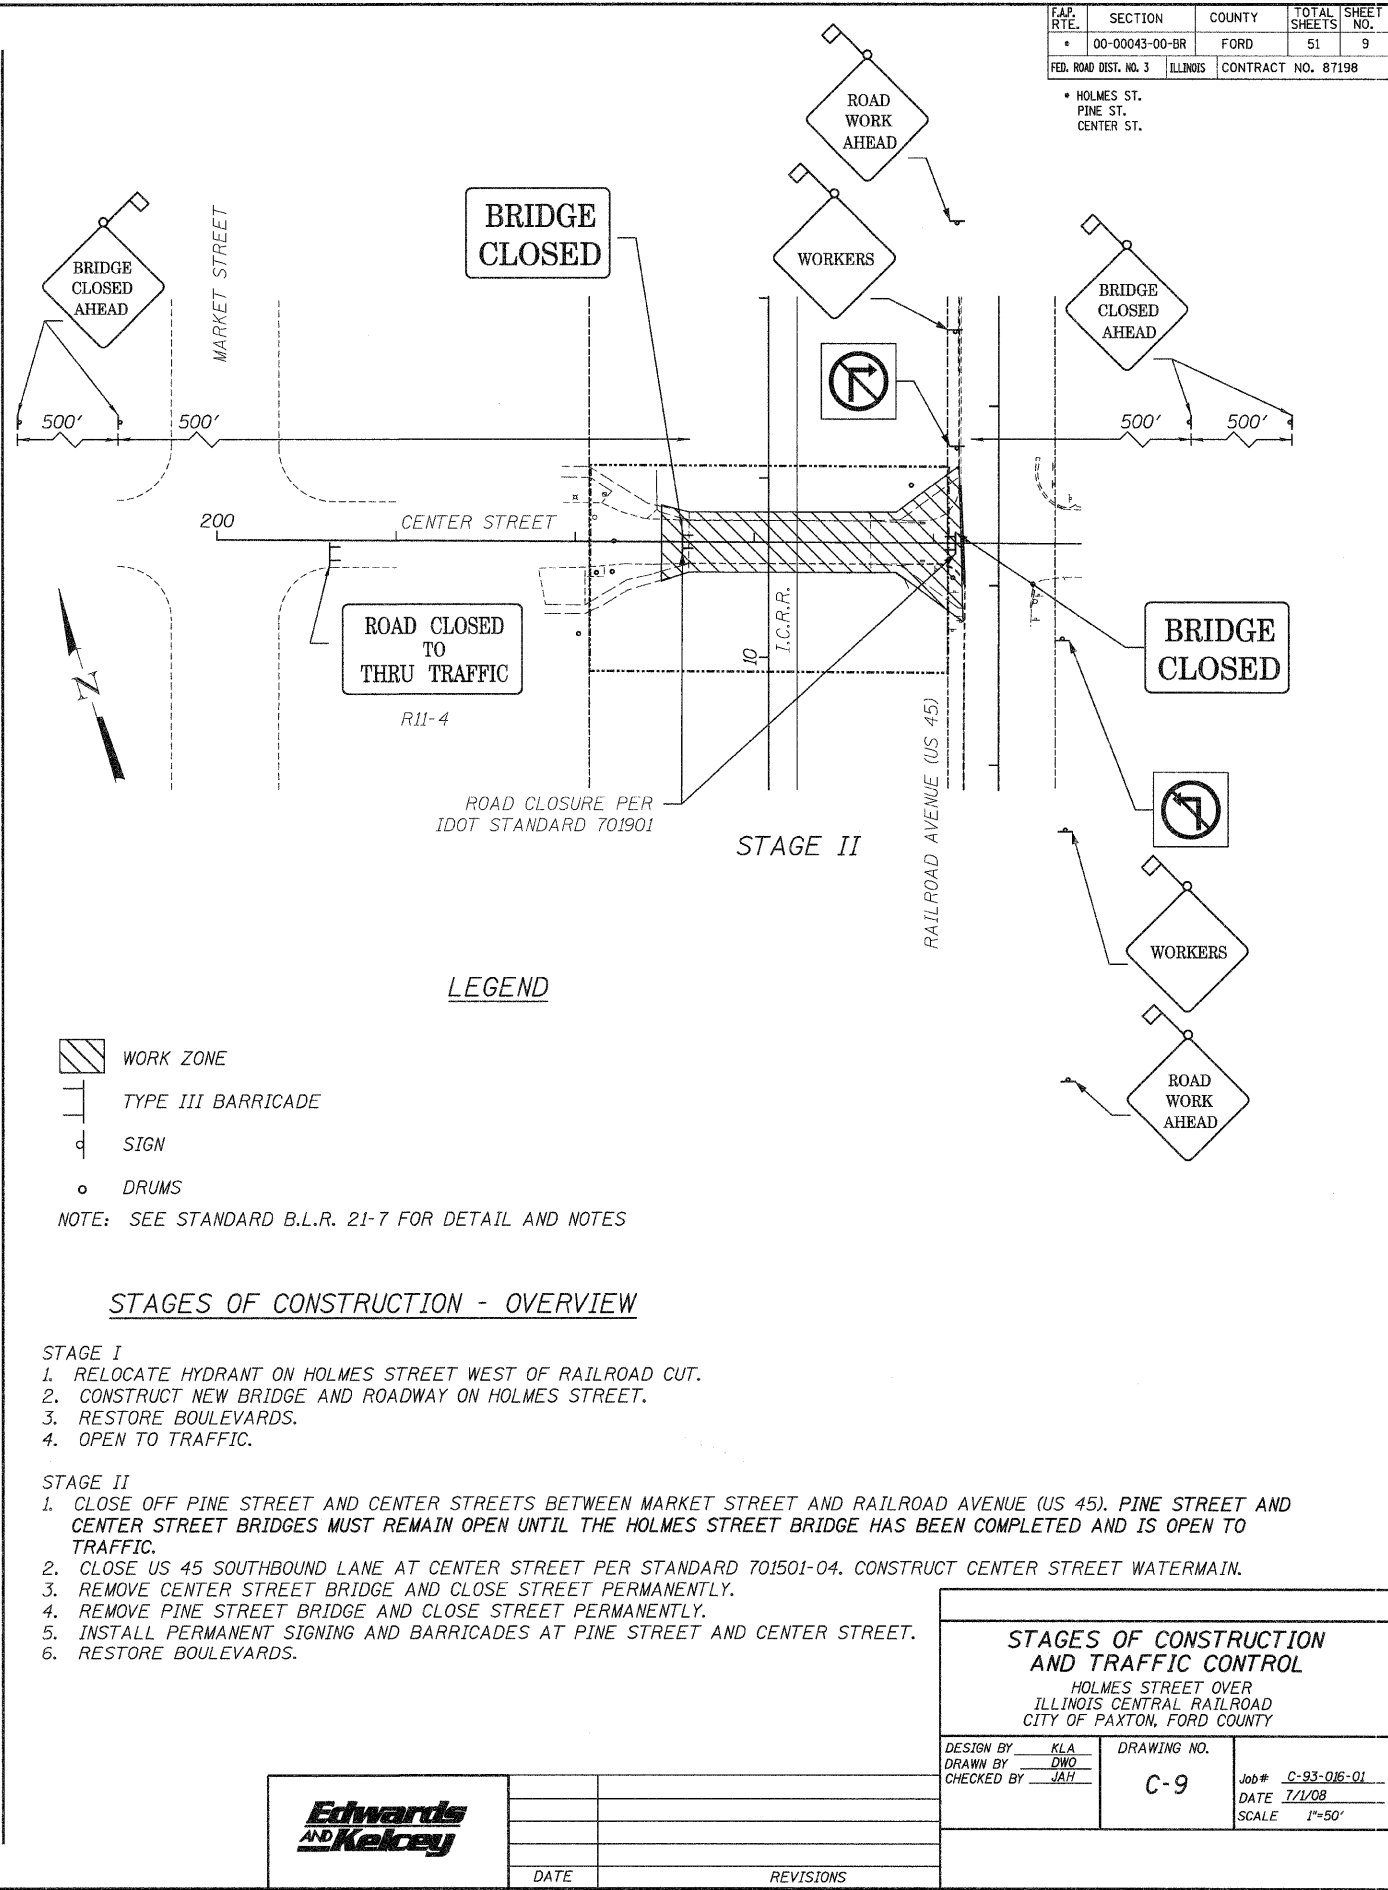


12/16/2008 11:45:26 AM
 P:\10000000\chicago_cadd\sheet\103_MOT.dgn

FAP RTE.	SECTION	COUNTY	TOTAL SHEETS	SHEET NO.
* 00-00043-00-BR	FORD	51	9	
FED. ROAD DIST. NO. 3	ILLINOIS	CONTRACT NO. 87198		

* HOLMES ST.
 PINE ST.
 CENTER ST.

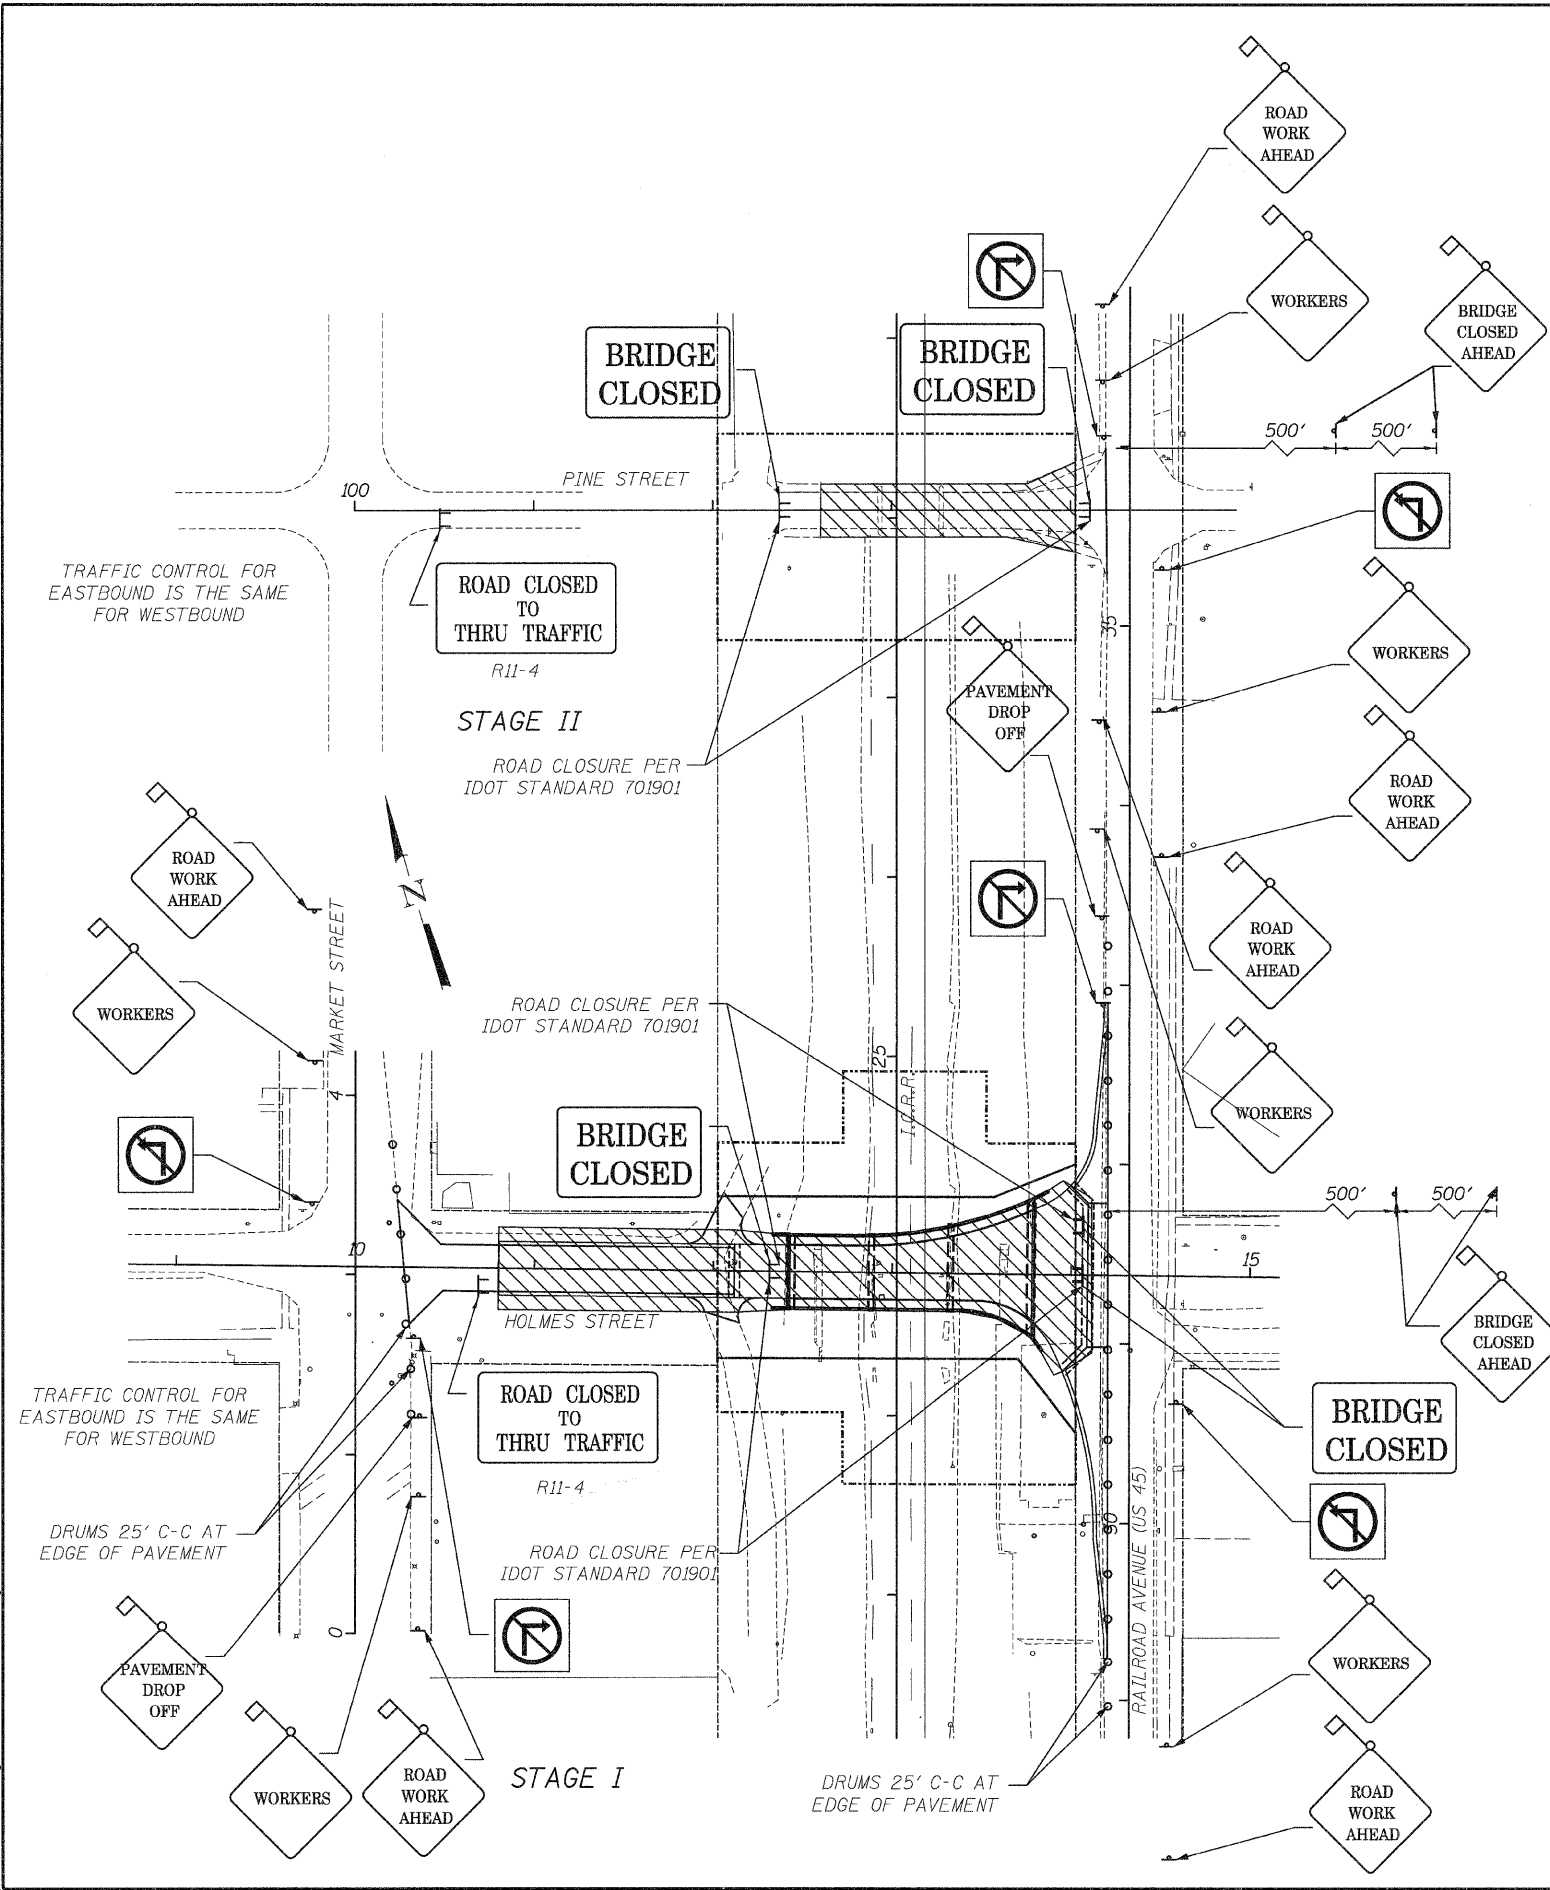

Edwards and Kelcey	DATE	REVISIONS

STAGES OF CONSTRUCTION AND TRAFFIC CONTROL		
HOLMES STREET OVER ILLINOIS CENTRAL RAILROAD CITY OF FAXTON, FORD COUNTY		
DESIGN BY: KLA	DRAWING NO.:	Job# C-93-016-01
DRAWN BY: DWO	C-9	DATE 7/1/08
CHECKED BY: JAH		SCALE 1"=50'