
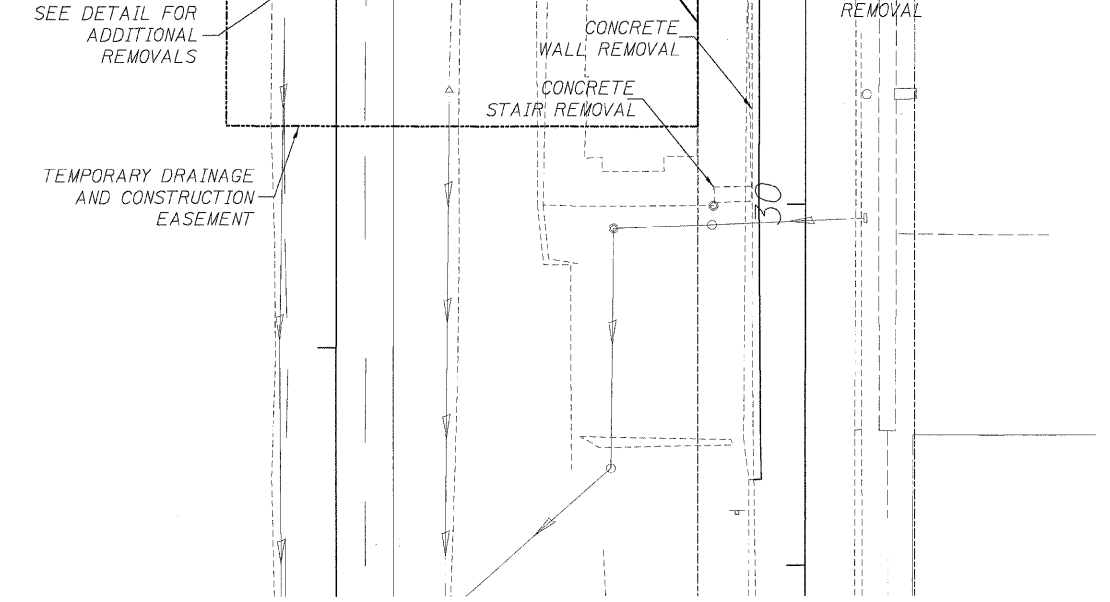
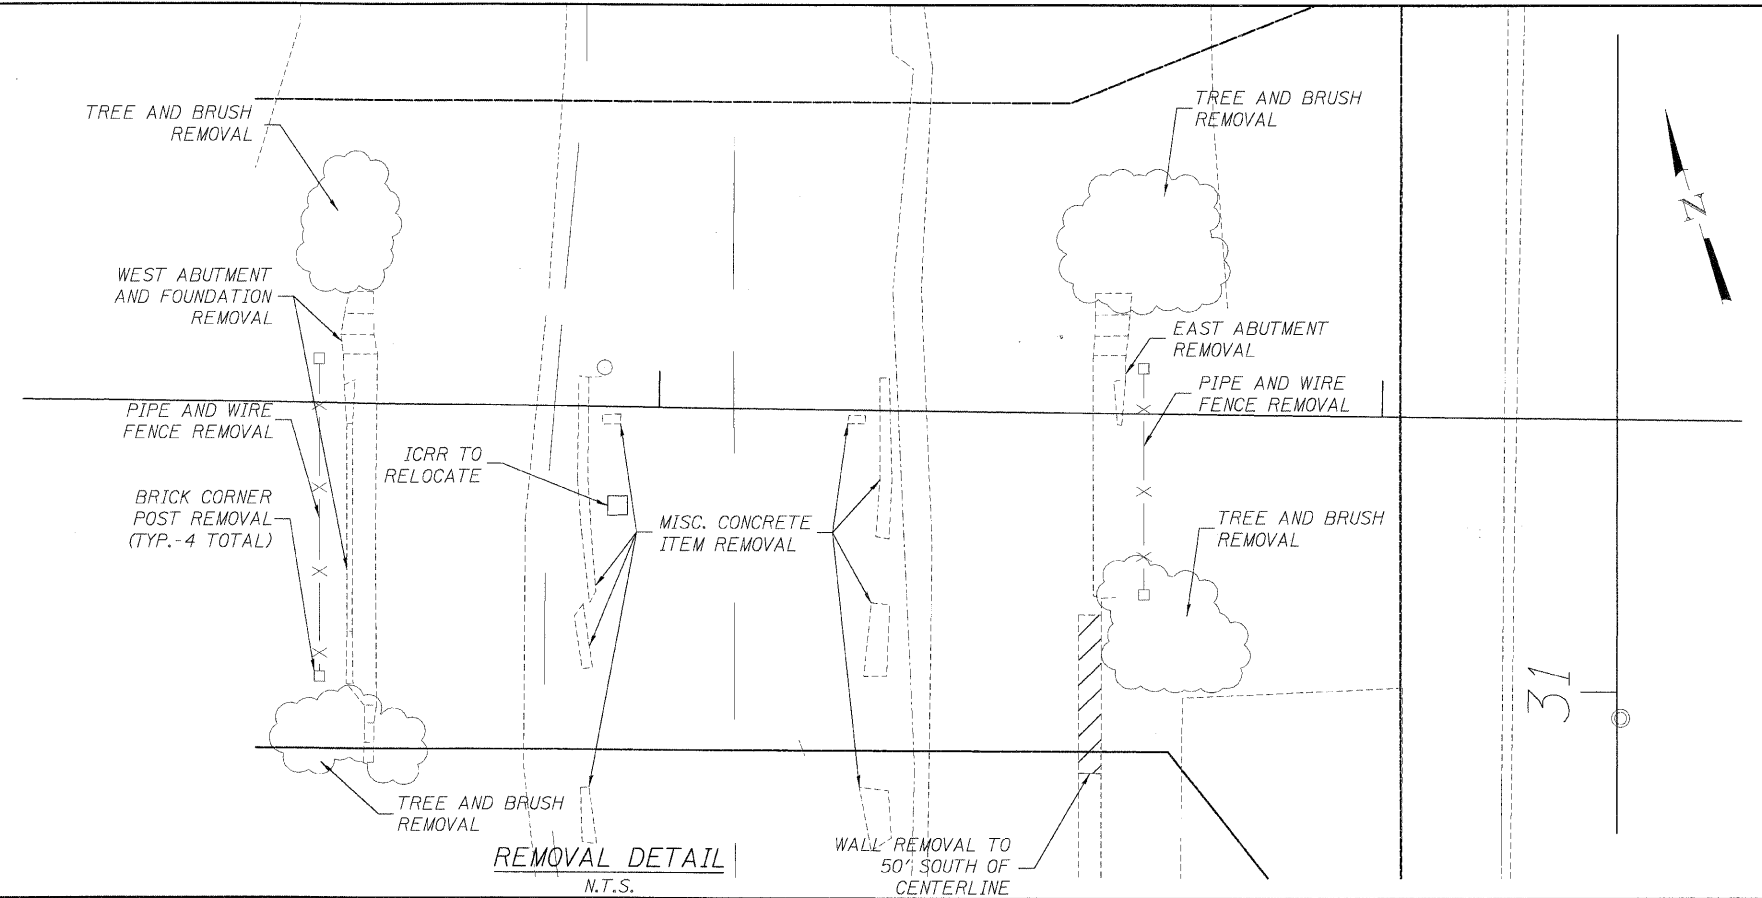


6/30/2008 1:59:30 PM

C:\p\0101000\chicorp\c400\shere\3\0_Exc\condremov\cds-holmes.dgn

F.P. RTE.	SECTION	COUNTY	TOTAL SHEETS	SHEET NO.
• 00-00043-00-BR		FORD	51	10
FED. ROAD DIST. NO. 3	ILLINOIS	CONTRACT NO. 87198		

HOLMES ST.
PINE ST.
CENTER ST.

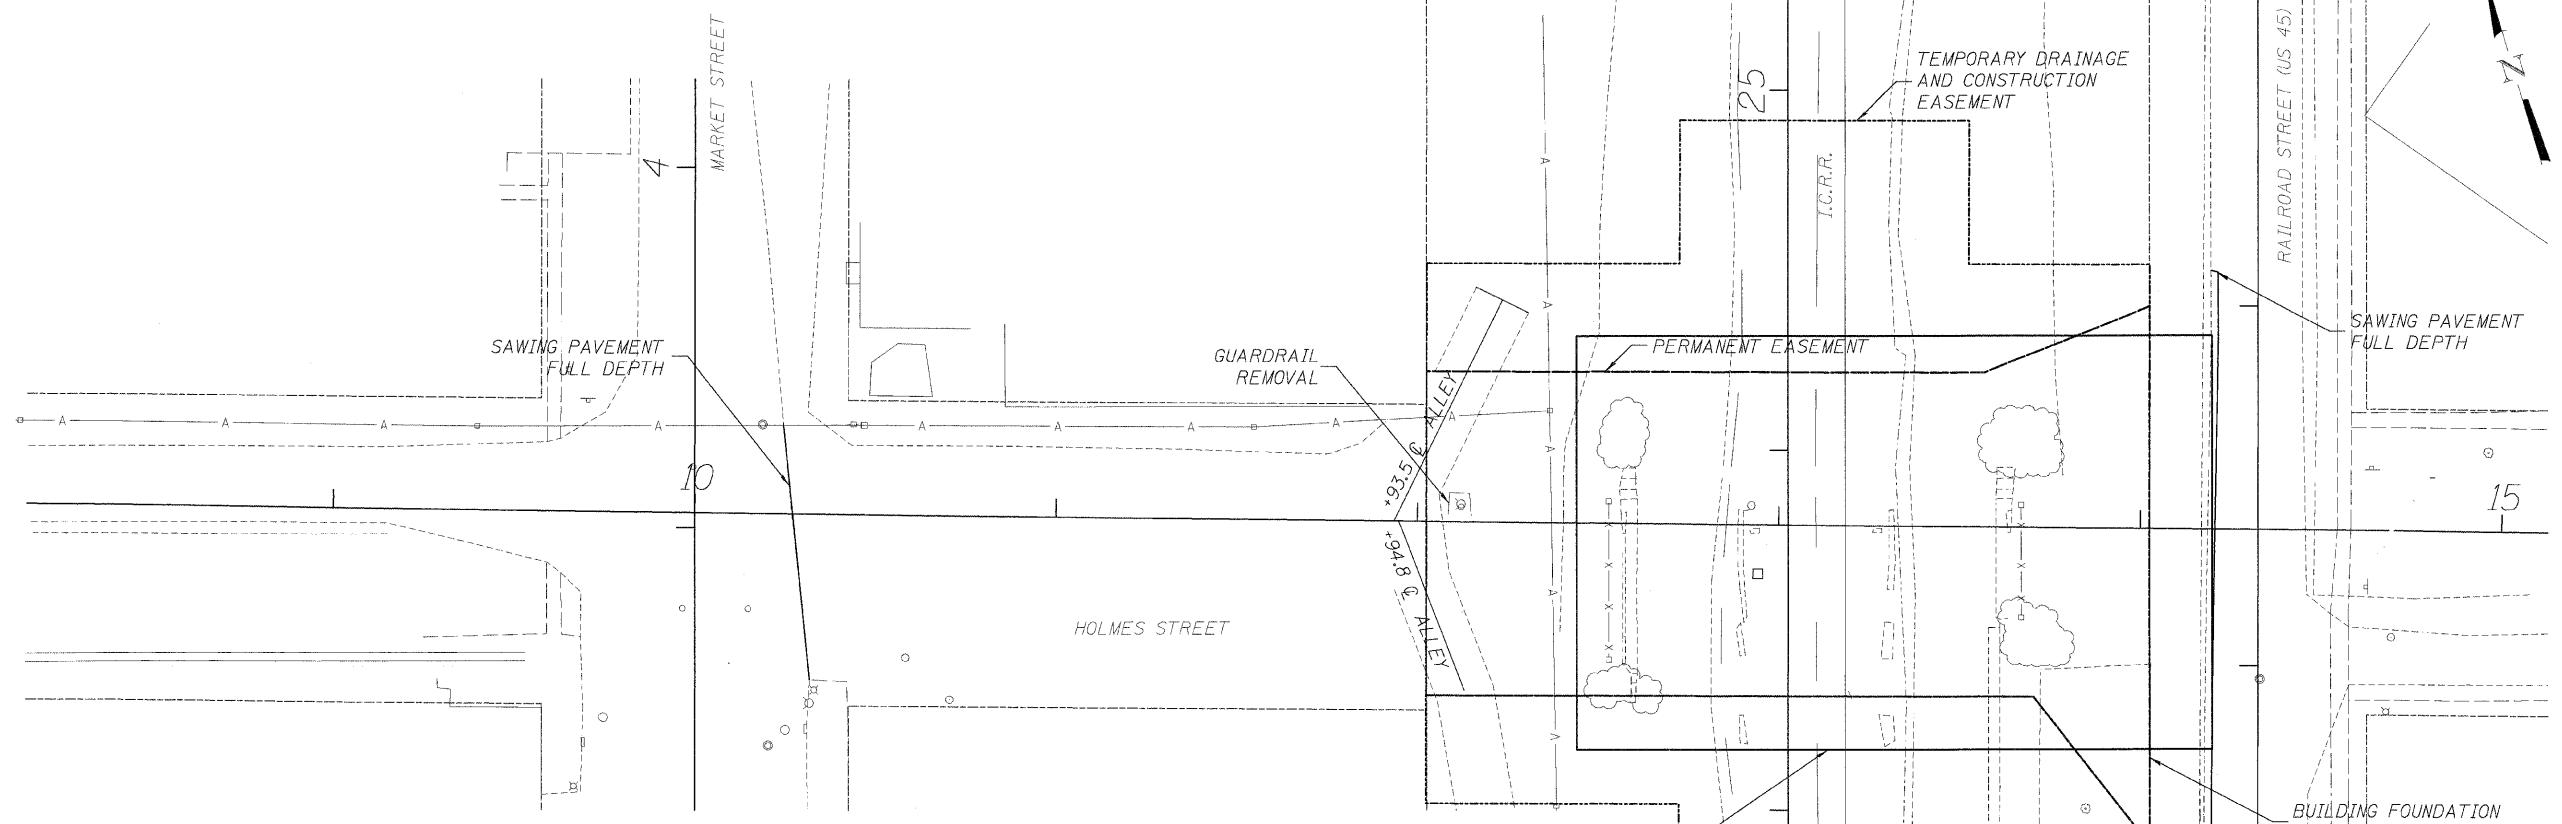

EXISTING CONDITION AND REMOVALS
HOLMES STREET AND US 45
 HOLMES STREET OVER
 ILLINOIS CENTRAL RAILROAD
 CITY OF PAXTON, FORD COUNTY

DESIGN BY KLA	DRAWING NO. C-10	Job# C-93-016-01
DRAWN BY DWG	DATE 7/1/08	SCALE 1"=25'
CHECKED BY JAH		



DATE	REVISIONS