
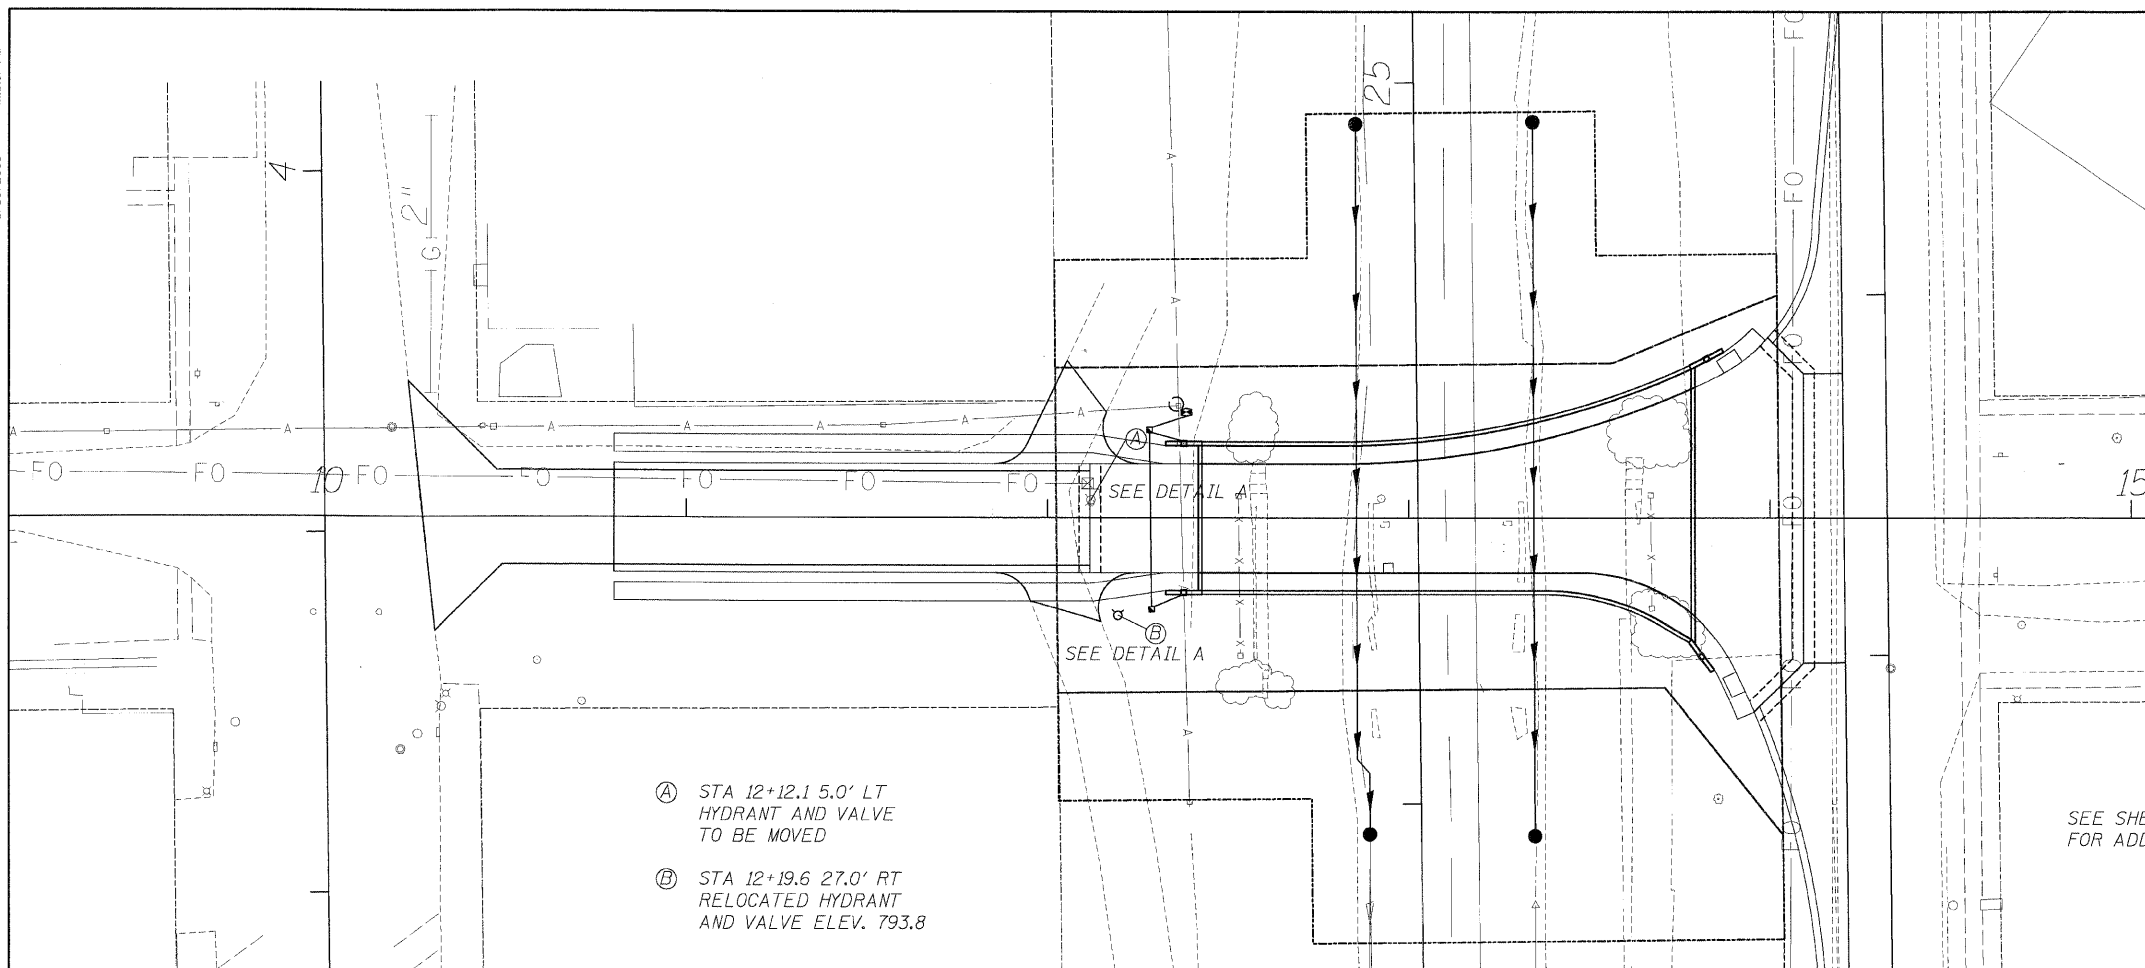


1:59:17 PM


6/25/2008

F.P. RTE.	SECTION	COUNTY	TOTAL SHEETS	SHEET NO.
• 00-00043-00-BR		FORD	51	15
FED. ROAD DIST. NO. 3		ILLINOIS	CONTRACT NO. 87198	

• HOLMES ST.
PINE ST.
CENTER ST.

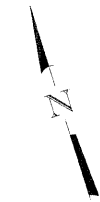

- Ⓐ STA 12+12.1 5.0' LT
HYDRANT AND VALVE
TO BE MOVED
- Ⓑ STA 12+19.6 27.0' RT
RELOCATED HYDRANT
AND VALVE ELEV. 793.8

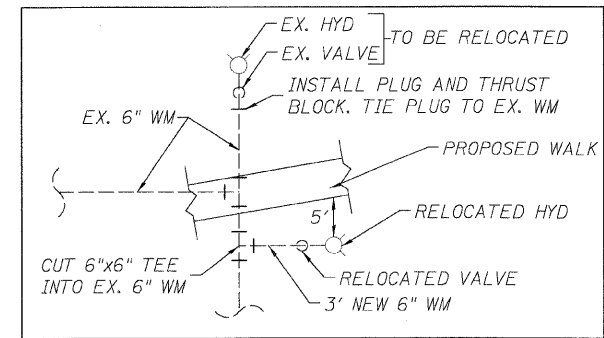

SEE SHEET C-16 AND C-21
FOR ADDITIONAL UTILITIES

DETAIL A
NTS

F:\p10101010\chicago - c10101010\Sheet15.dwg: JAH: JMS: dgm

DRAINAGE AND UTILITIES
HOLMES STREET
HOLMES STREET OVER
ILLINOIS CENTRAL RAILROAD
CITY OF PAXTON, FORD COUNTY

DESIGN BY KLA	DRAWING NO. C-15	Job# C-93-016-01
DRAWN BY DWO	DATE 7/1/08	DATE 7/1/08
CHECKED BY JAH	SCALE 1"=25'	SCALE 1"=5'

Edwards and Kelcey	DATE	REVISIONS