

1:59:26 PM


6/30/2008

P:\A\01000\CHicago_CADD\Sheets\21_PavMk_Sign_Land.dgn

F.P. RTE.	SECTION	COUNTY	TOTAL SHEETS	SHEET NO.
• 00-00043-00-BR		FORD	51	21

FED. ROAD DIST. NO. 3 ILLINOIS CONTRACT NO. 87198

• HOLMES ST.
PINE ST.
CENTER ST.

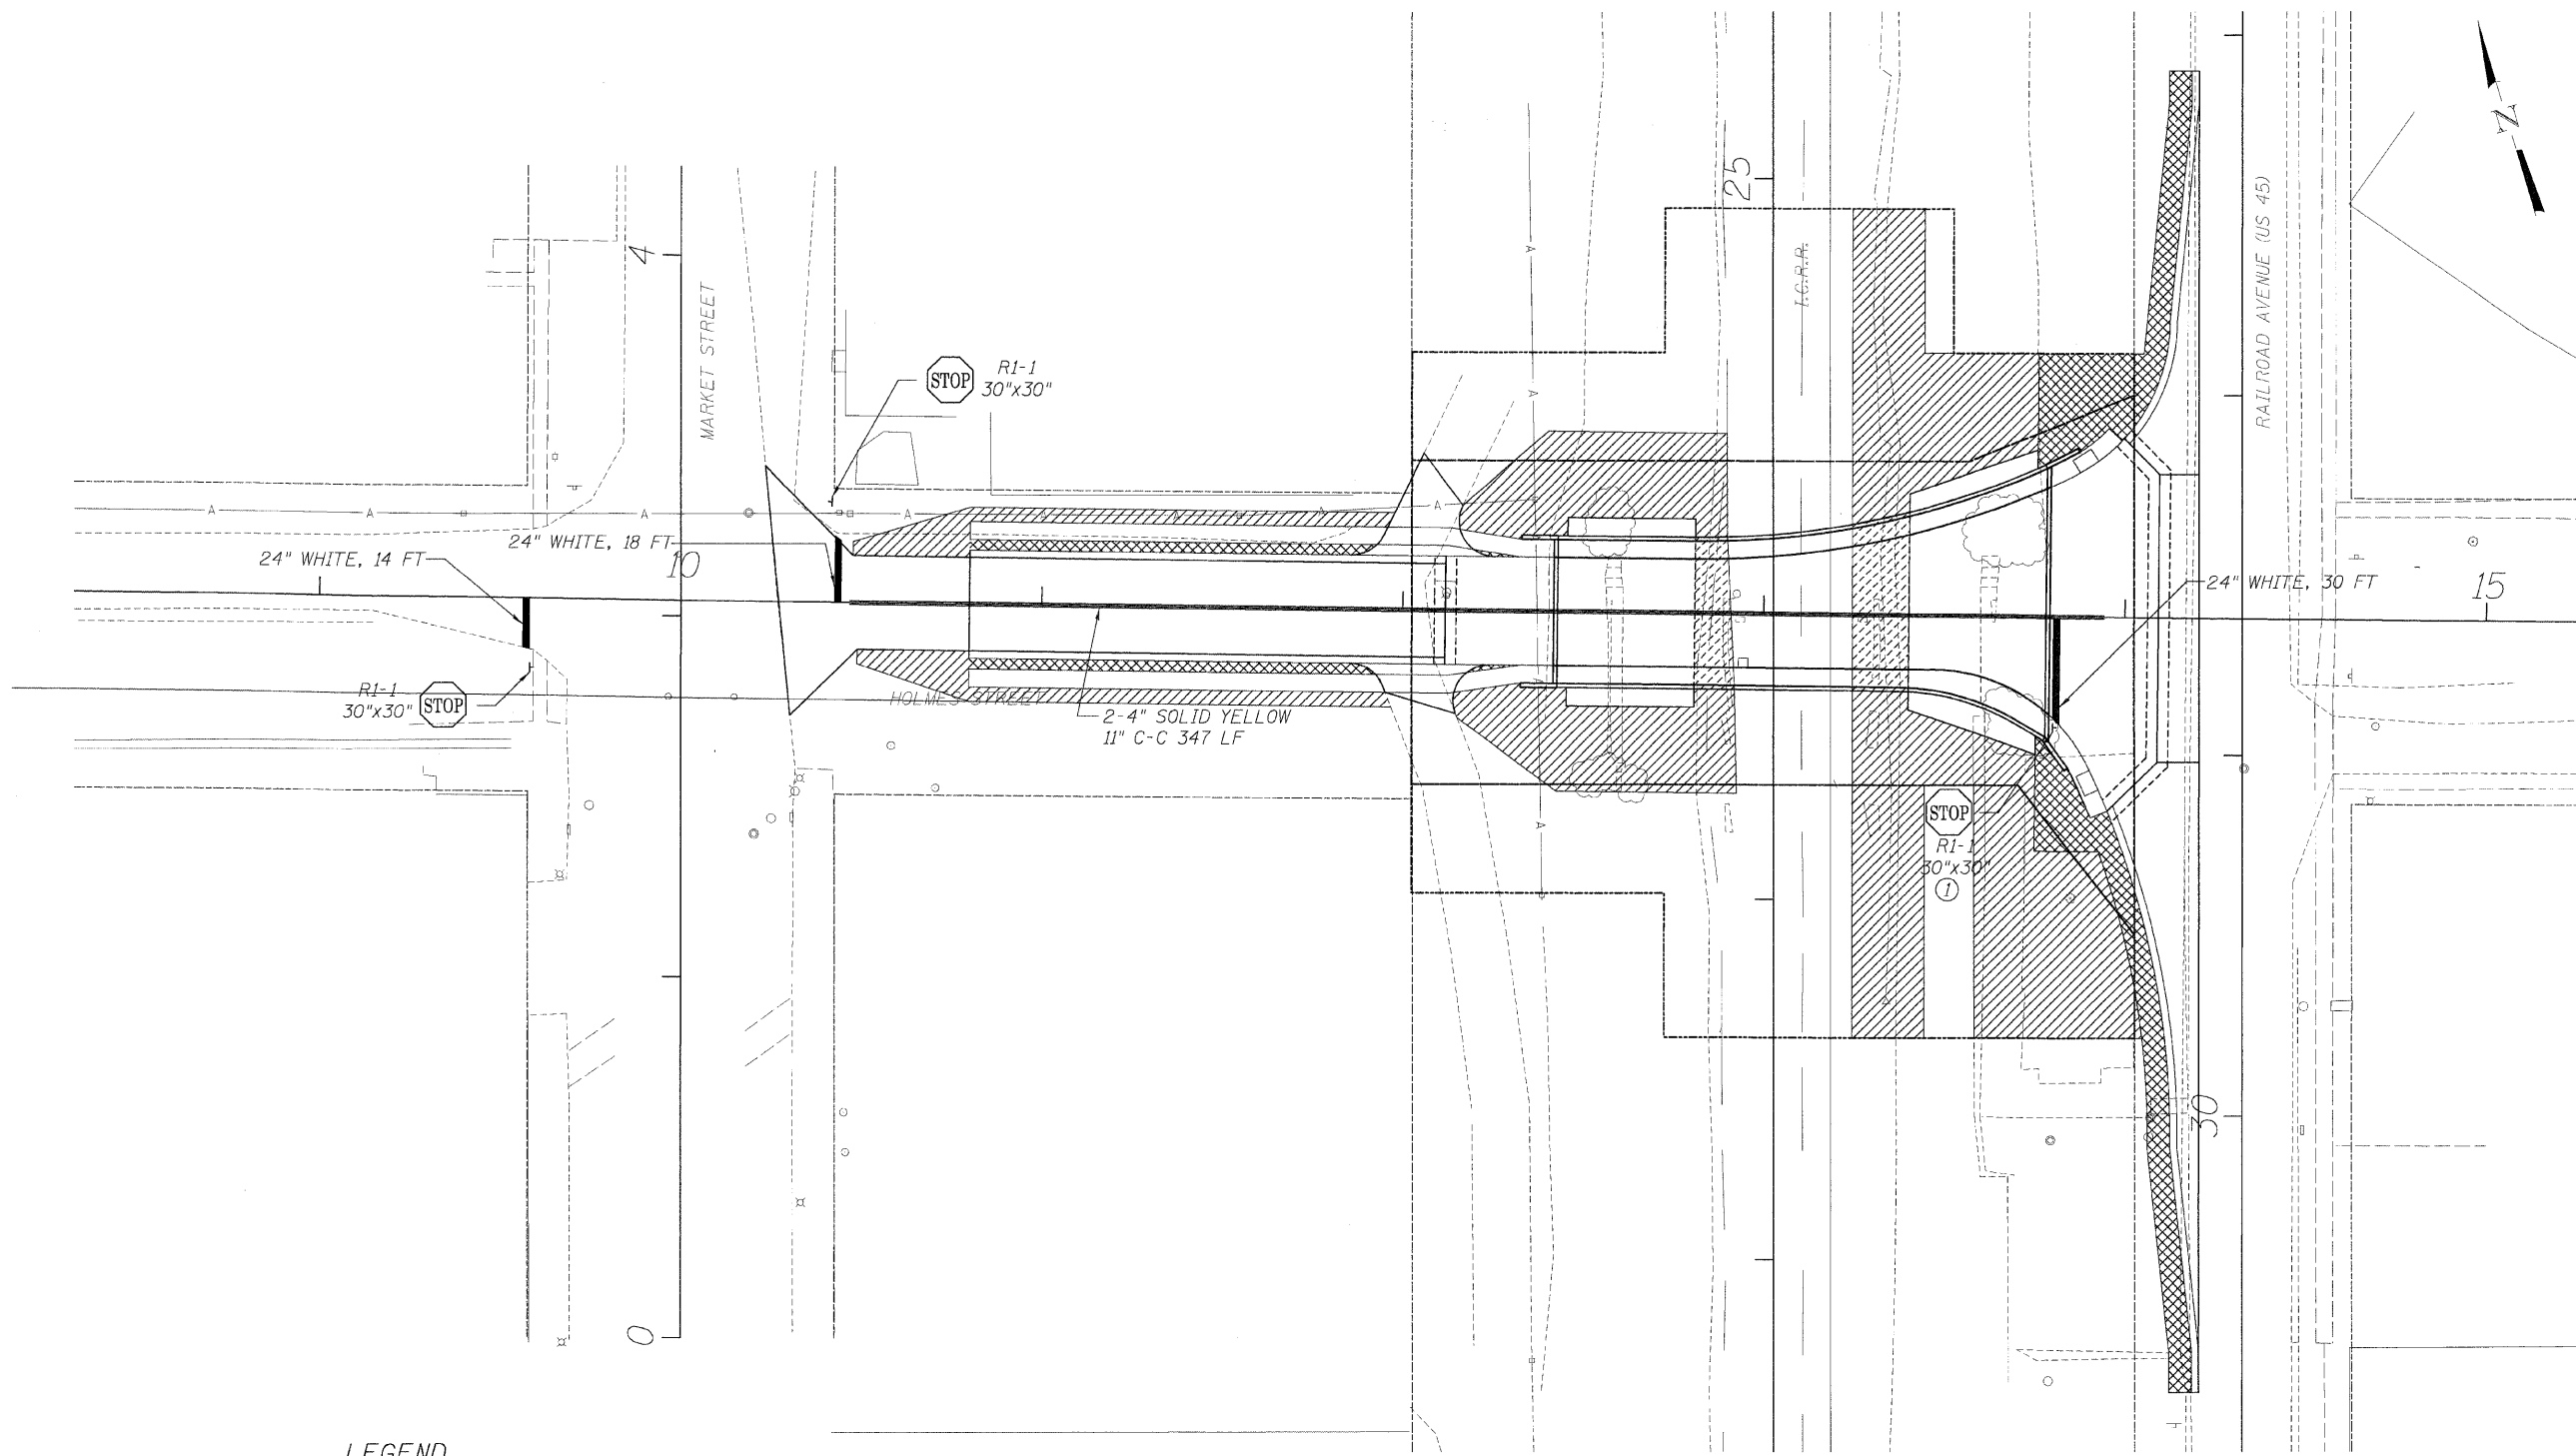

LEGEND

- SODDING, SALT TOLERANT
- SEEDING, CLASS III

NOTES

ALL PAVEMENT MARKING SHALL BE THERMOPLASTIC

① 9.5' OF TELESCOPING STEEL SIGN SUPPORT PLUS 1 BASE

PAVEMENT MARKING, SIGNING, AND LANDSCAPING PLAN HOLMES STREET
HOLMES STREET OVER ILLINOIS CENTRAL RAILROAD
CITY OF PAXTON, FORD COUNTY

DESIGN BY DRAWN BY CHECKED BY	KLA DWO JAH	DRAWING NO. C-21	Job# DATE SCALE
			C-93-016-01 7/1/08 1"=25'



DATE	REVISIONS