


6/30/2008 4:59:28 PM

F:\000000\01\edggs_cadd\Sheet133_PavMk_Sign_05.cgm

F.P. RTE.	SECTION	COUNTY	TOTAL SHEETS	SHEET NO.
• 00-00043-00-BR		FORD	51	23
FED. ROAD DIST. NO. 3		ILLINOIS	CONTRACT NO. 87198	

• HOLMES ST.
PINE ST.
CENTER ST.

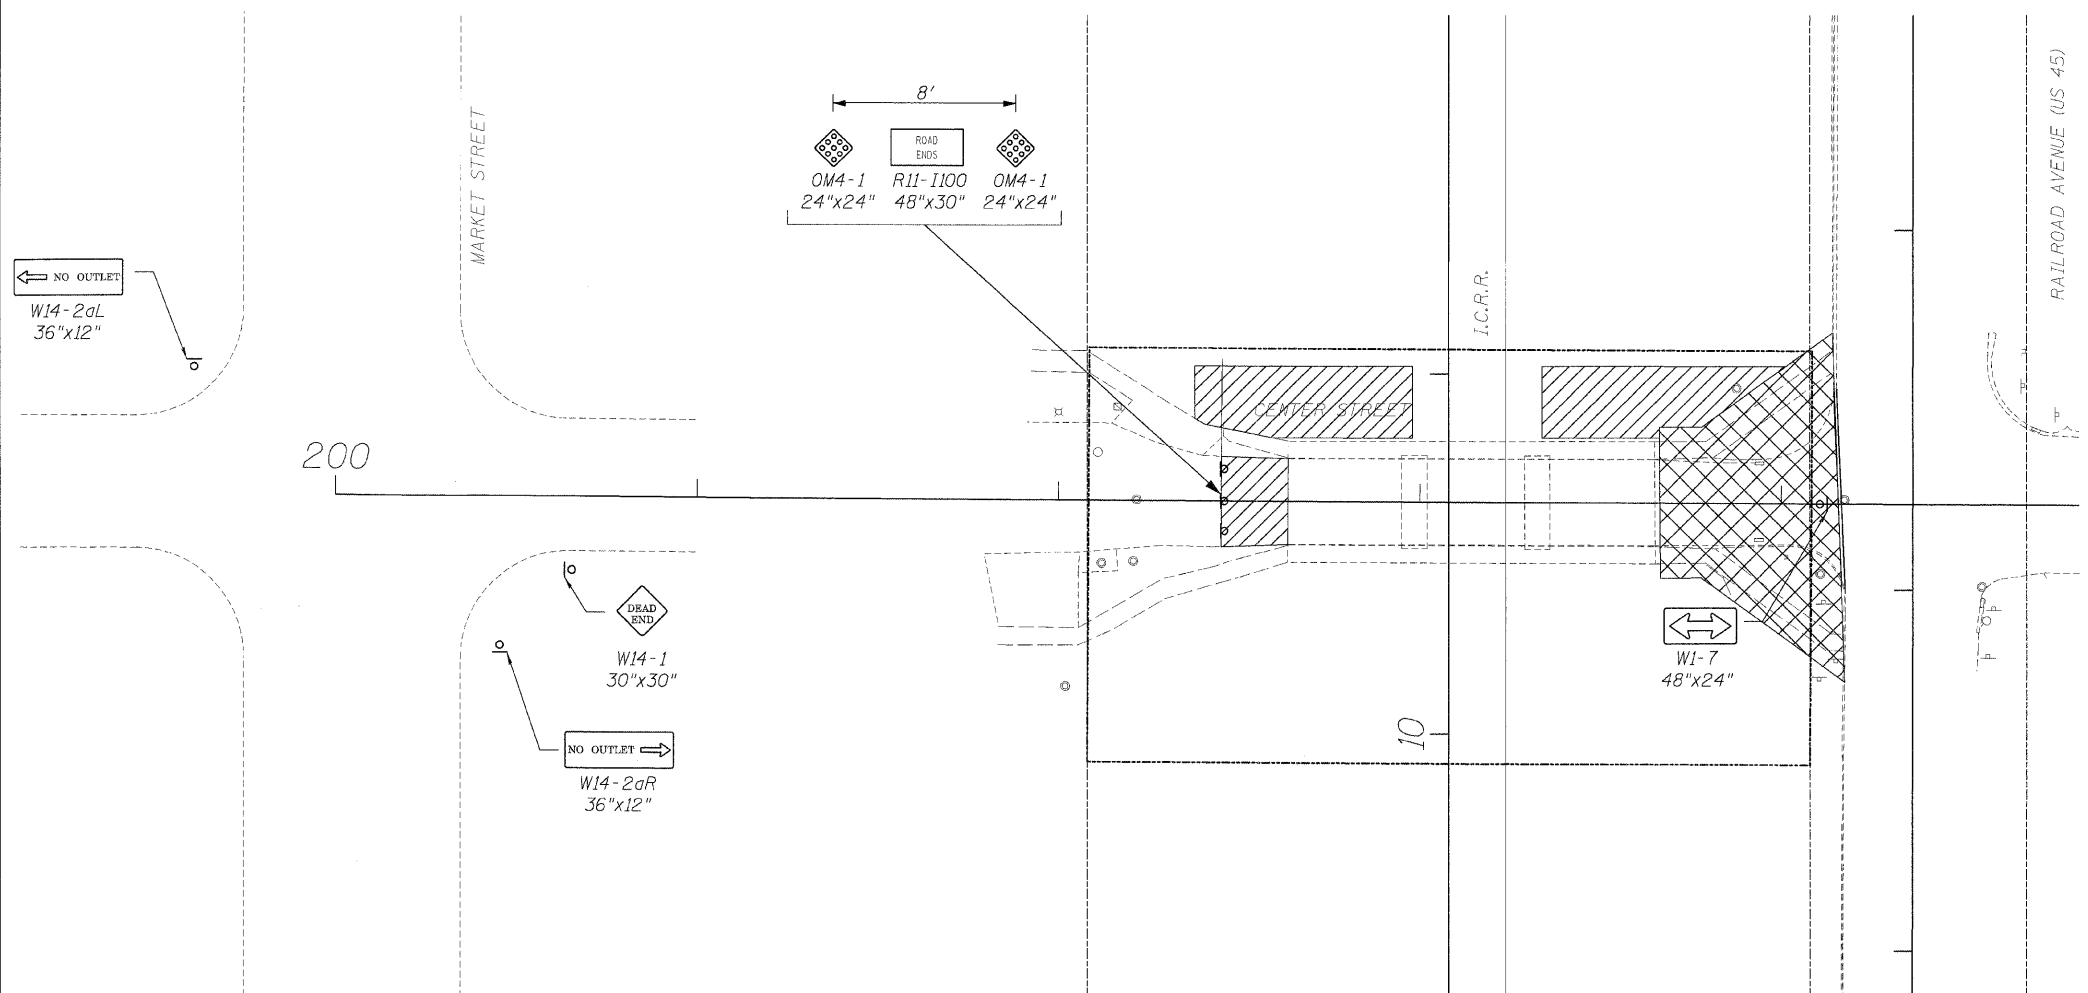

LEGEND

	SODDING, SALT TOLERANT
	SEEDING, CLASS III

PAVEMENT MARKING, SIGNING, AND LANDSCAPING PLAN CENTER STREET
HOLMES STREET OVER ILLINOIS CENTRAL RAILROAD
CITY OF PAXTON, FORD COUNTY

DESIGN BY <u>KLA</u>	DRAWING NO. C-23	Job# <u>C-93-016-01</u>
DRAWN BY <u>DWO</u>		DATE <u>7/1/08</u>
CHECKED BY <u>JAH</u>		SCALE <u>1"=25'</u>

Edwards AND Kelcey	DATE	REVISIONS