


6/30/2008 1:59:36 PM

F:\01000000\Chicago_CADD\Sheets\29_Grad\29-US45.dwg

F.P. RTE.	SECTION	COUNTY	TOTAL SHEETS	SHEET NO.
• 00-00043-00-BR		FORD	51	29
FED. ROAD DIST. NO. 3	ILLINOIS	CONTRACT NO. 87198		

• HOLMES ST.
• PINE ST.
• CENTER ST.

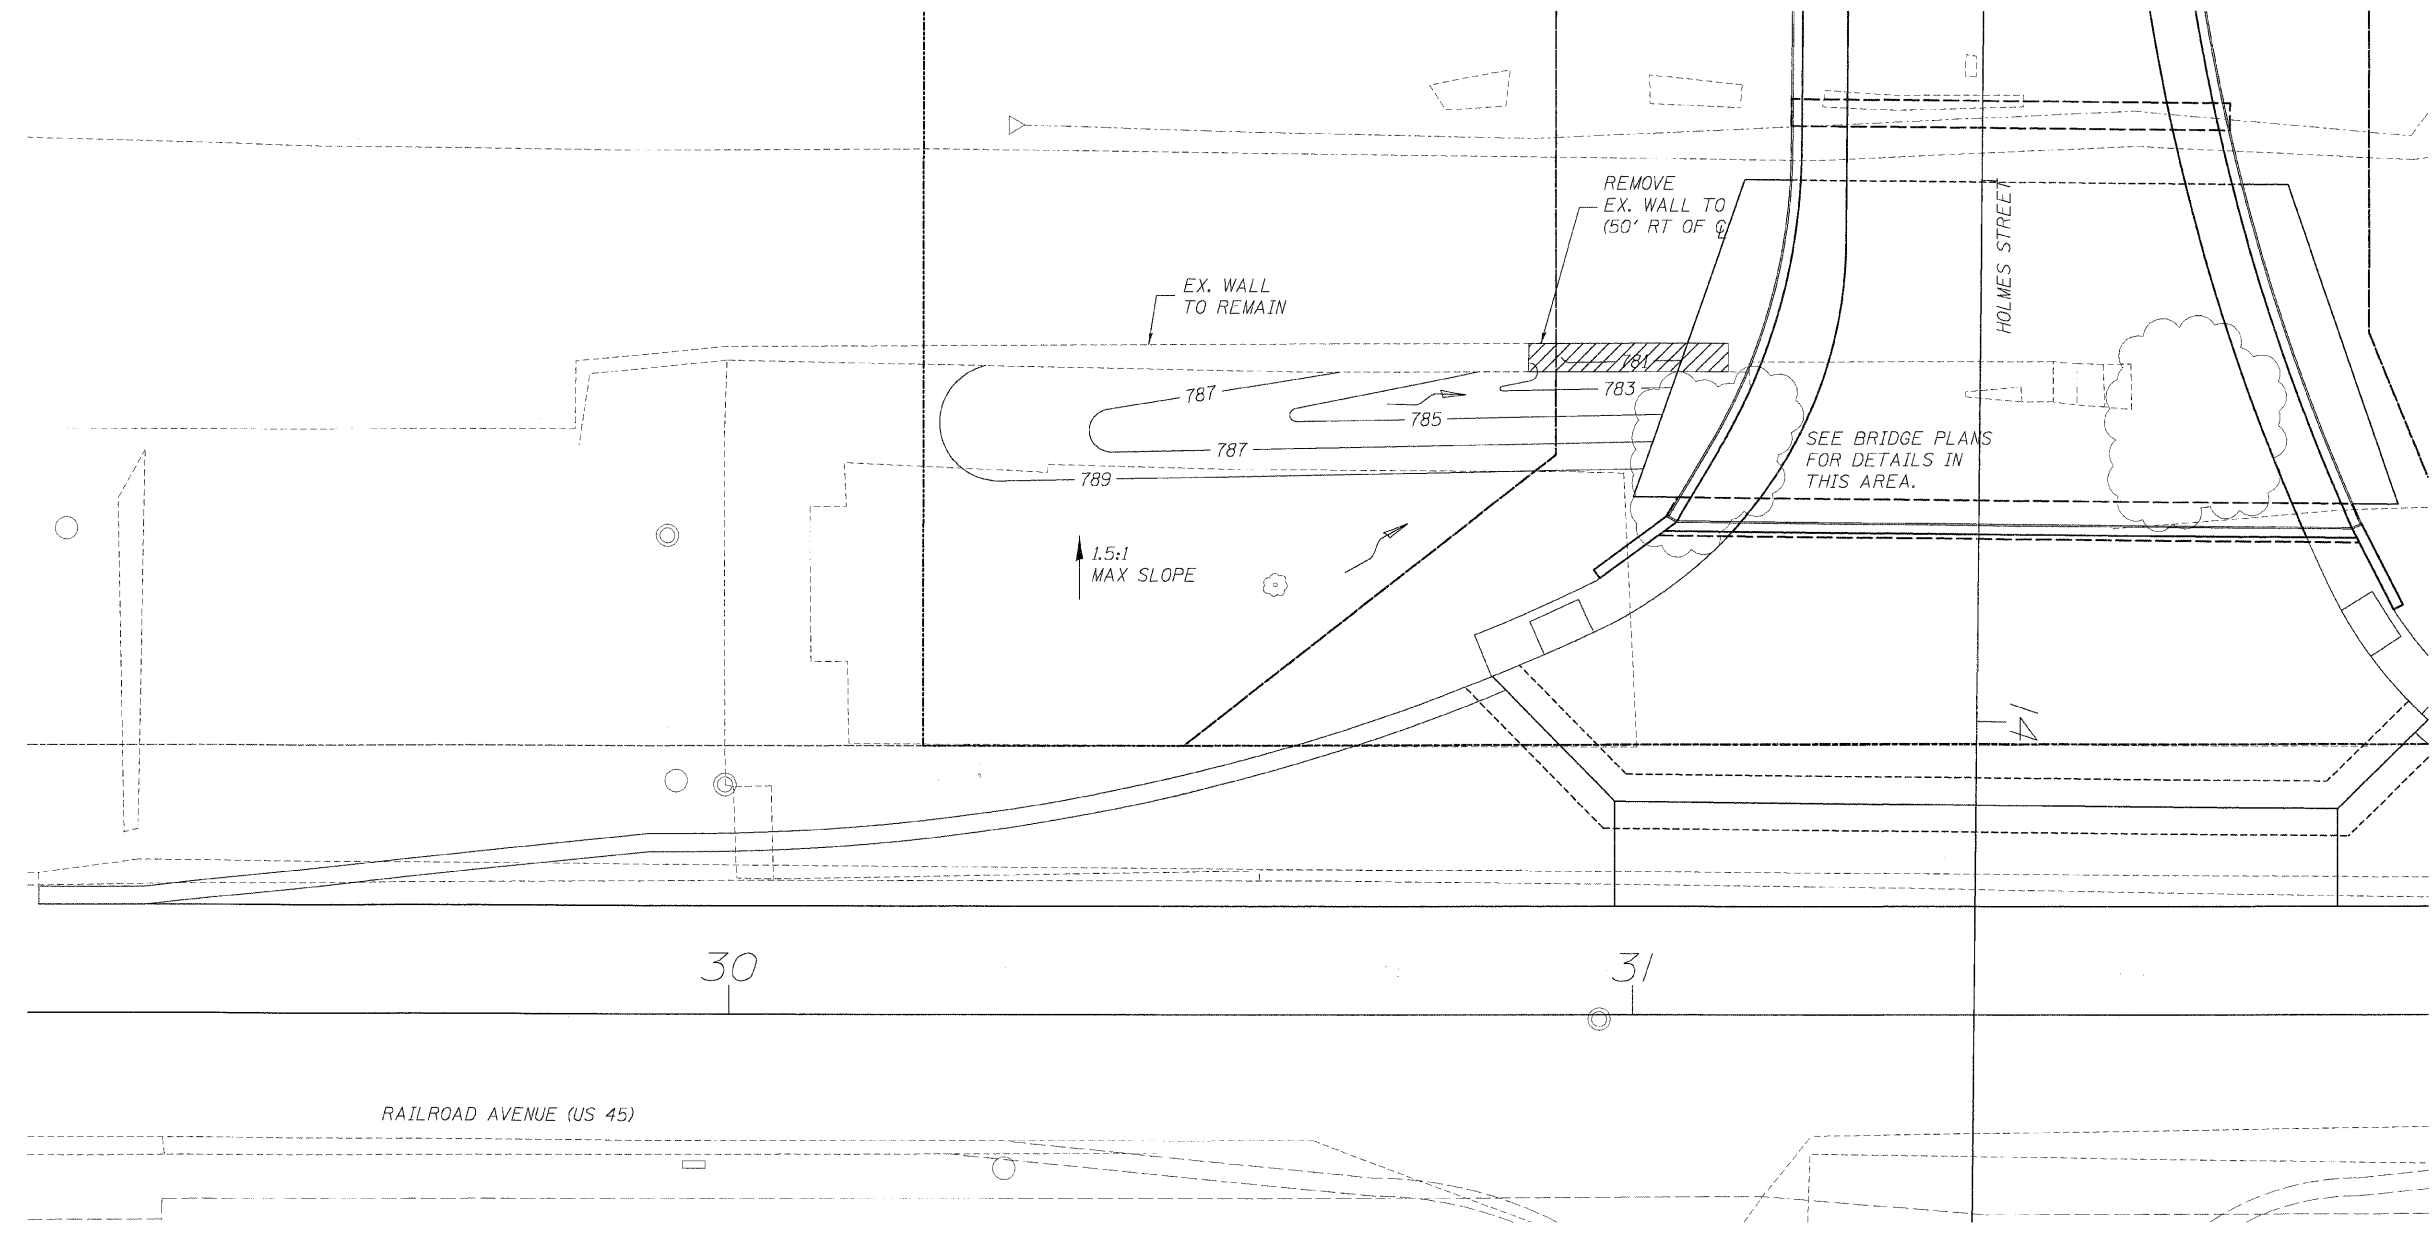

NOTES

- GRADE ADJACENT TO EX. WALL
MAX SLOPE 1 1/2 H:1 V.
- GRADE SWALE TO DRAIN TO NORTH.
- CONTRACTOR TO VERIFY TIE-IN
ELEVATIONS BEFORE GRADING.
- GRADING TO TIE IN TO BRIDGE
SLOPE PAVEMENT.

LEGEND

- FLOW DIRECTION
- 785 CONTOUR

GRADING DETAIL BEHIND EX. RETAINING WALL		
HOLMES STREET OVER ILLINOIS CENTRAL RAILROAD CITY OF PAXTON, FORD COUNTY		
DESIGN BY DRAWN BY CHECKED BY	KLA DKD JAH	DRAWING NO. C-29
		Job# C-93-016-01 DATE 7/1/08 SCALE 1"=10'

Edwards AND Kelcey	DATE	REVISIONS