

F.A.P. RTE.	SECTION	COUNTY	TOTAL SHEETS	SHEET NO.
• 00-00043-00-BR		FORD	51	30
FED. ROAD DIST. NO. 3	ILLINOIS	CONTRACT NO. 87198		


• HOLMES ST.  
PINE ST.  
CENTER ST.



**MODIFIED SECTION D-D**  
SHEET 3 OF 4  
STANDARD 420401-06

N.T.S.


- ① SEE DETAIL BELOW - FOR ALL OTHER DIMENSIONS SEE STD 420401-06
- ② SEE STD 420401-06 FOR ALL OTHER DIMENSIONS

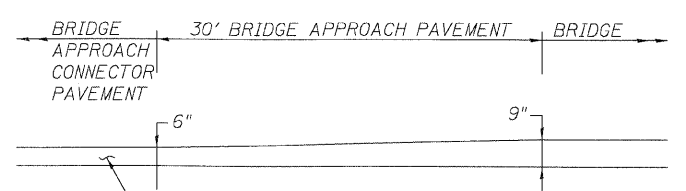

**BRIDGE APPROACH PAVEMENT CURB HEIGHT TRANSITION DETAIL**


N.T.S.

COMBINATION CONCRETE CURB AND GUTTER TYPE B-6,24

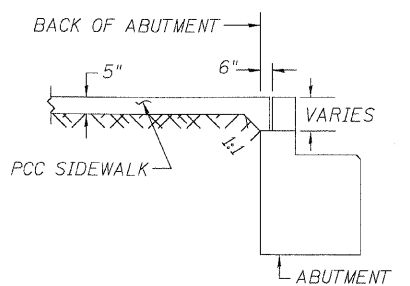

**SIDEWALK TRANSITION AT ABUTMENT**

N.T.S.

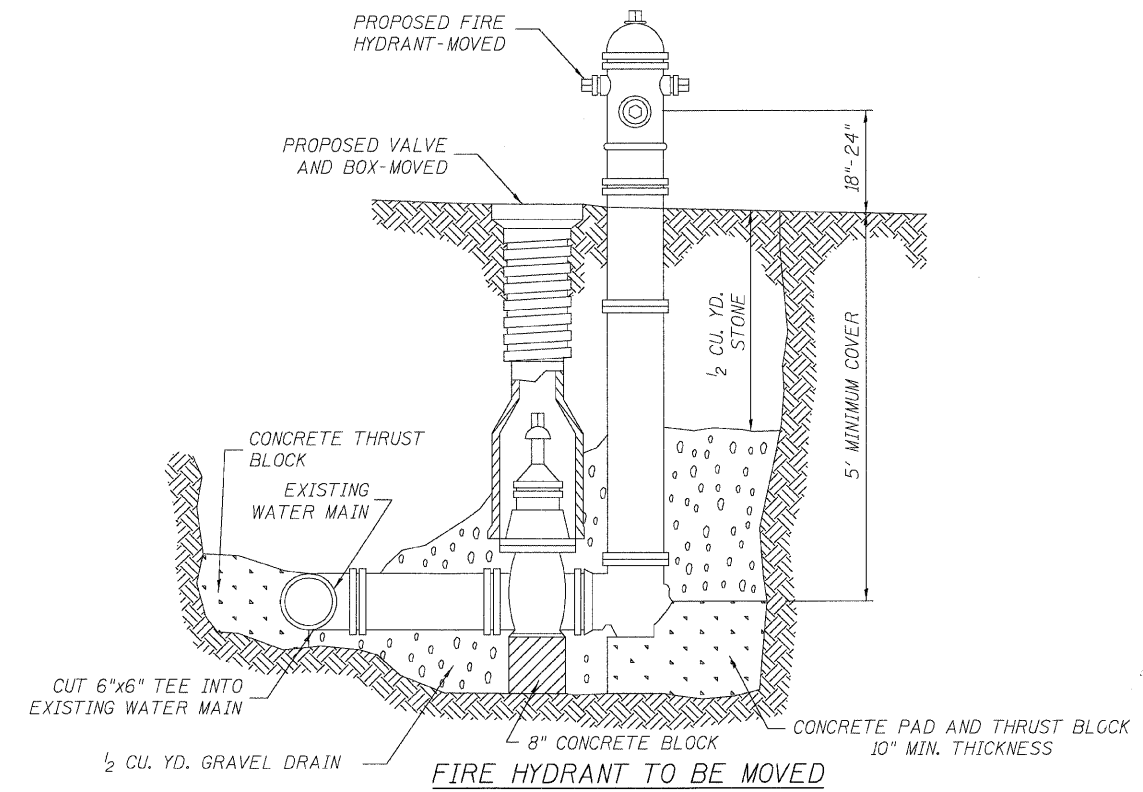

**FIRE HYDRANT TO BE MOVED**

ALL WORK TO BE DONE IN ACCORDANCE WITH ARTICLE 564 OF THE STANDARD SPECIFICATIONS.

**SPECIAL DETAILS**

HOLMES STREET OVER ILLINOIS CENTRAL RAILROAD CITY OF PAXTON, FORD COUNTY

DESIGN BY KLA	DRAWING NO. C-30	Job# C-93-016-01
DRAWN BY DWO		DATE 7/1/08
CHECKED BY JAH		SCALE N.T.S.

<b>Edwards AND Kelcey</b>	DATE	REVISIONS

6/30/2008 15:59:37 PM

F:\A0000000\Chicago\_CAD\Drawings\30\_Special\FH.dgn