


6/30/2008 1:59:40 PM

F:\000000\Chicago\_CADD\Sheets\32\AS\_H5\_Sht.dwg

FED. RTE.	SECTION	COUNTY	TOTAL SHEETS	SHEET NO.
• 00-00043-00-BR		FORD	51	32
FED. ROAD DIST. NO. 3		ILLINOIS	CONTRACT NO. 87198	
• HOLMES ST. PINE ST. CENTER ST.				

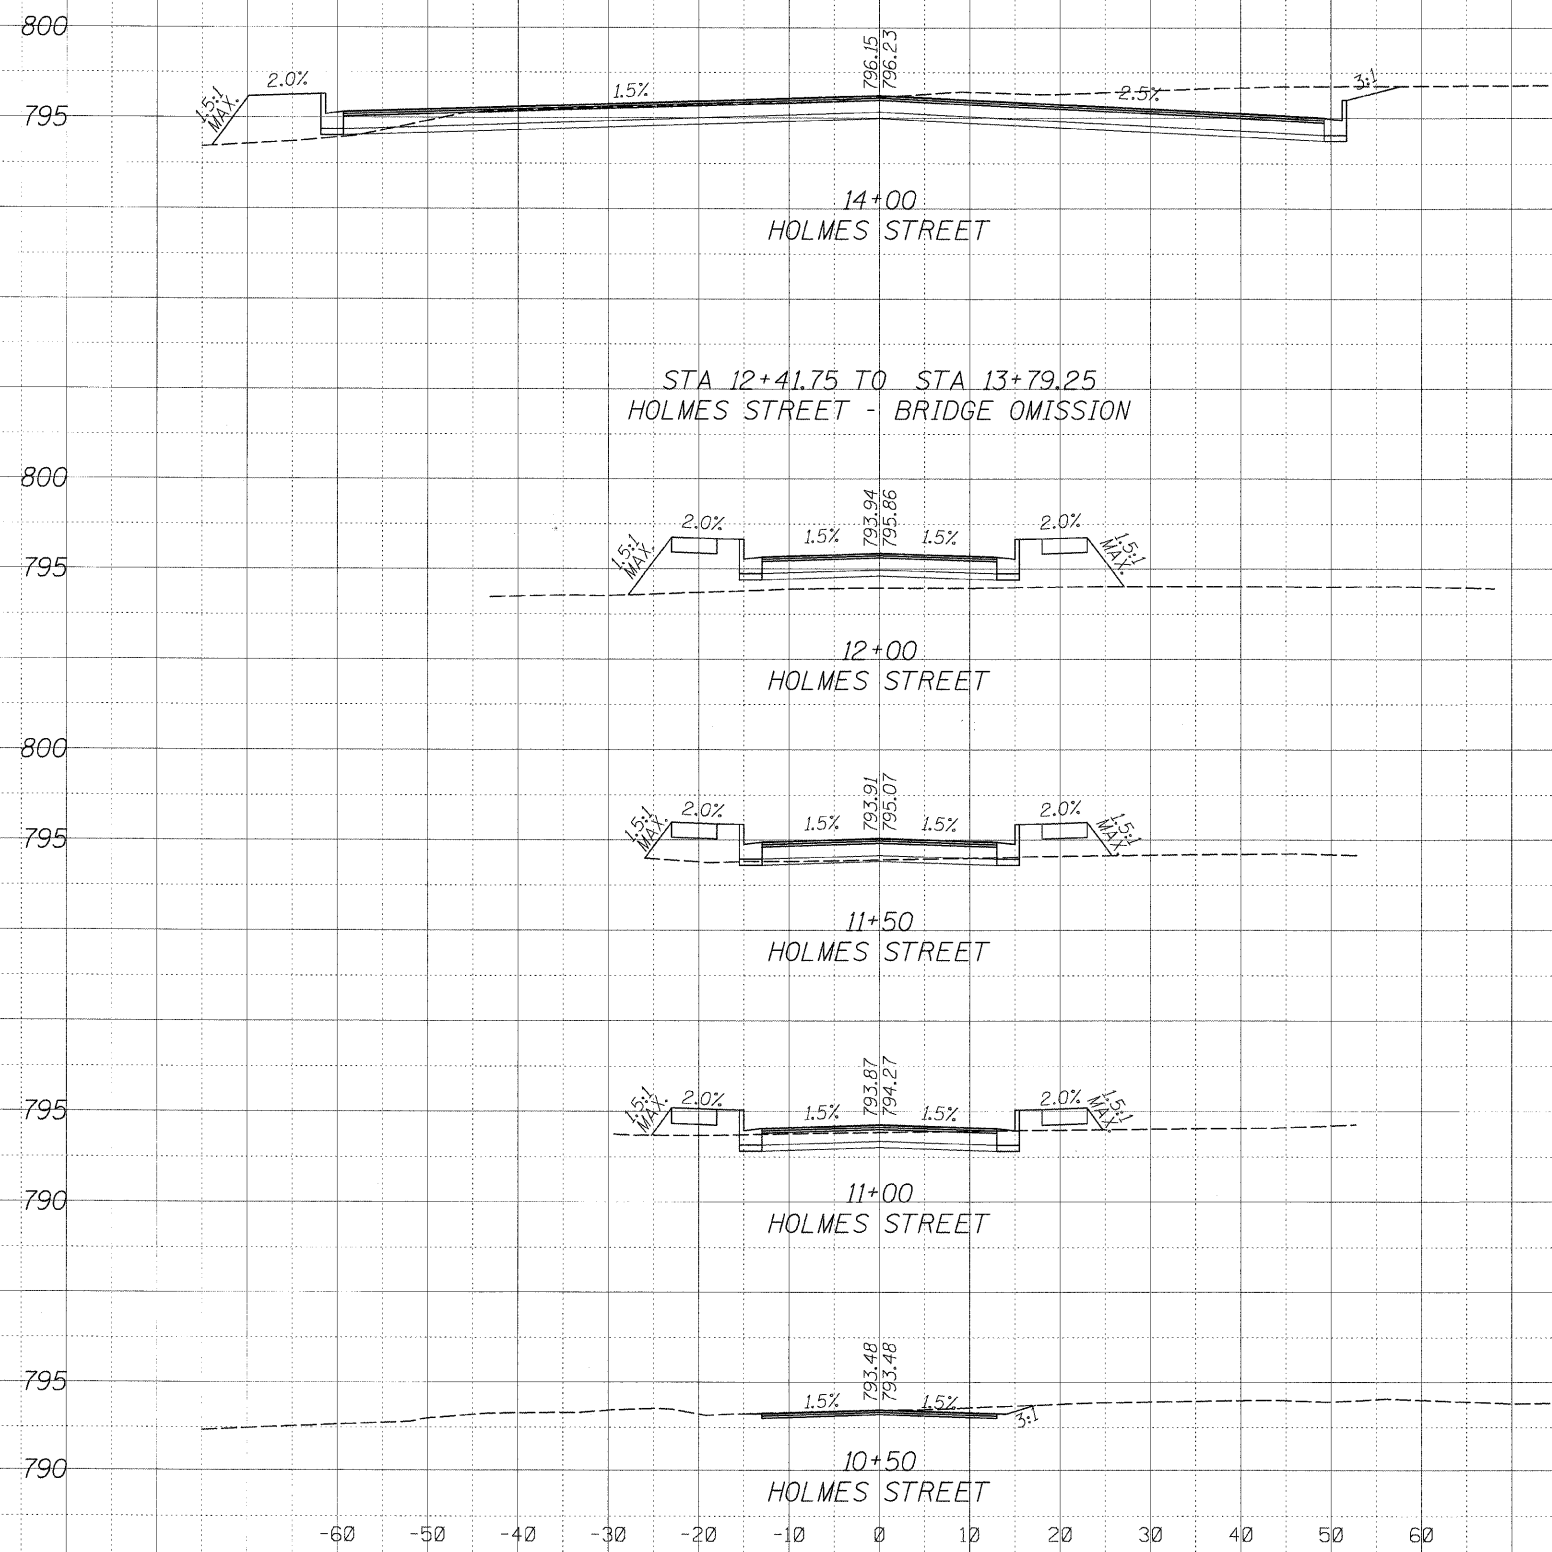

**CROSS SECTIONS  
HOLMES STREET**  
HOLMES STREET OVER  
ILLINOIS CENTRAL RAILROAD  
CITY OF PAXTON, FORD COUNTY

DESIGN BY: KLA	DRAWING NO.:	Job#:
DRAWN BY: DWG	C-32	C-93-016-01
CHECKED BY: JAH		DATE: 7/1/08
		SCALE: 1"=10'
		1/2"=5'



DATE	REVISIONS