
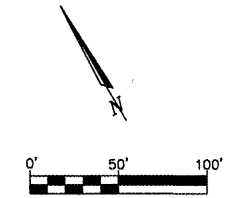


F.A.J. RTE.	SECTION	COUNTY	TOTAL SHEETS	SHEET NO.
6713	05-00148-00-PV	TAZEWELL	74	12
STA. 145+50.00		TO STA. 156+60.00		
FED. ROAD DIST. NO. 4		ILLINOIS FED. AID PROJECT		

CURVE #134
 PC STA 147+03.27
 PI STA 147+65.29
 PT STA 148+27.24
 D = 04'44"07"
 Da = 03'49"11"
 Dc = 03'49"14"
 CD = S 36'02"32" E
 T = 62.02
 R = 1500.00
 L = 123.97
 C = 123.94
 E = 1.28
 M = 1.28

CURVE #135
 PC STA 155+06.92
 PI STA 155+98.10
 PT STA 156+89.28
 D = 05'13"27"
 Da = 02'51"53"
 Dc = 02'51"54"
 CD = N 36'17"12" W
 T = 91.24
 R = 2000.00
 L = 182.36
 C = 182.29
 E = 2.08
 M = 2.08

BRIDGE OMISSION
 S.N. 090-0027
 STA. 153+63.15 TO
 STA. 154+72.82

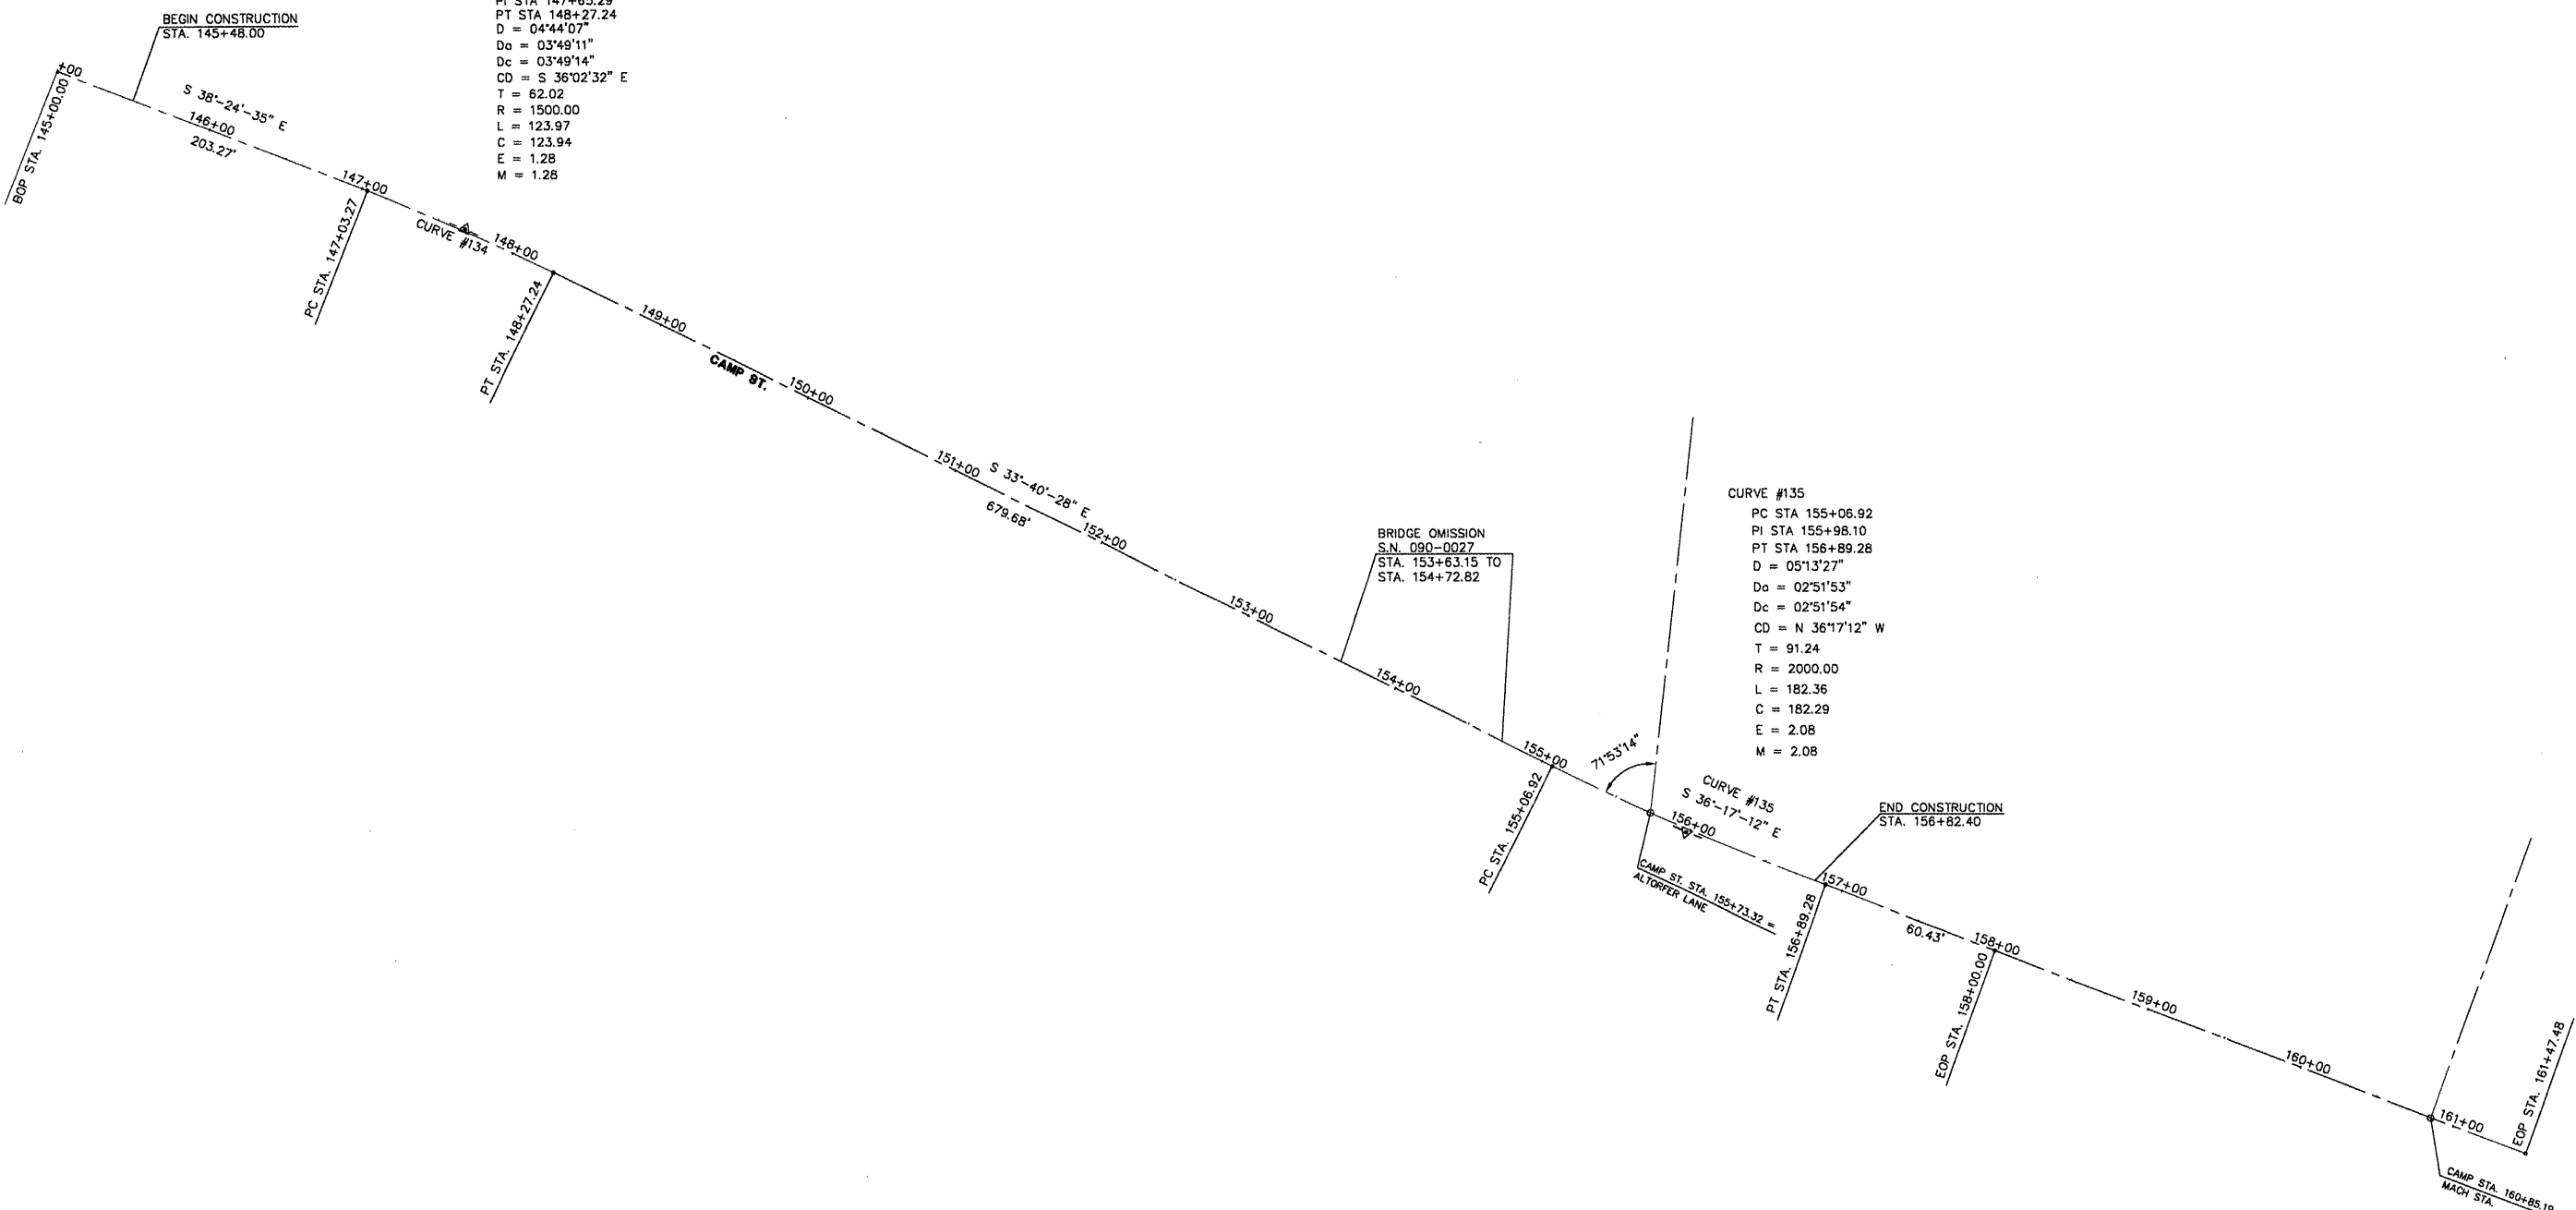

REVISIONS	
NAME	DATE

ILLINOIS DEPARTMENT OF TRANSPORTATION
CAMP STREET CONNECTOR
CAMP STREET ALIGNMENT
DIAGRAM
 SCALE: VERT. 1" = 50'
 HORIZ. 1" = 50'
 DATE 12/22/2008
 DRAWN BY JLT
 CHECKED BY CSA

L:\830218\DWG\F\0501.dwg