


| F.A.U. RTE.                                     | SECTION        | COUNTY            | TOTAL SHEETS | SHEET NO. |
|---|----------------|-------------------|--------------|-----------|
| 6713  | 05-00148-00-PV | TAZEWELL          | 74           | 14        |
| STA. 145+50.00                                  |                | TO STA. 156+60.00 |              |           |
| FED. ROAD DIST. NO. 4 ILLINOIS FED. AID PROJECT |                |                   |              |           |

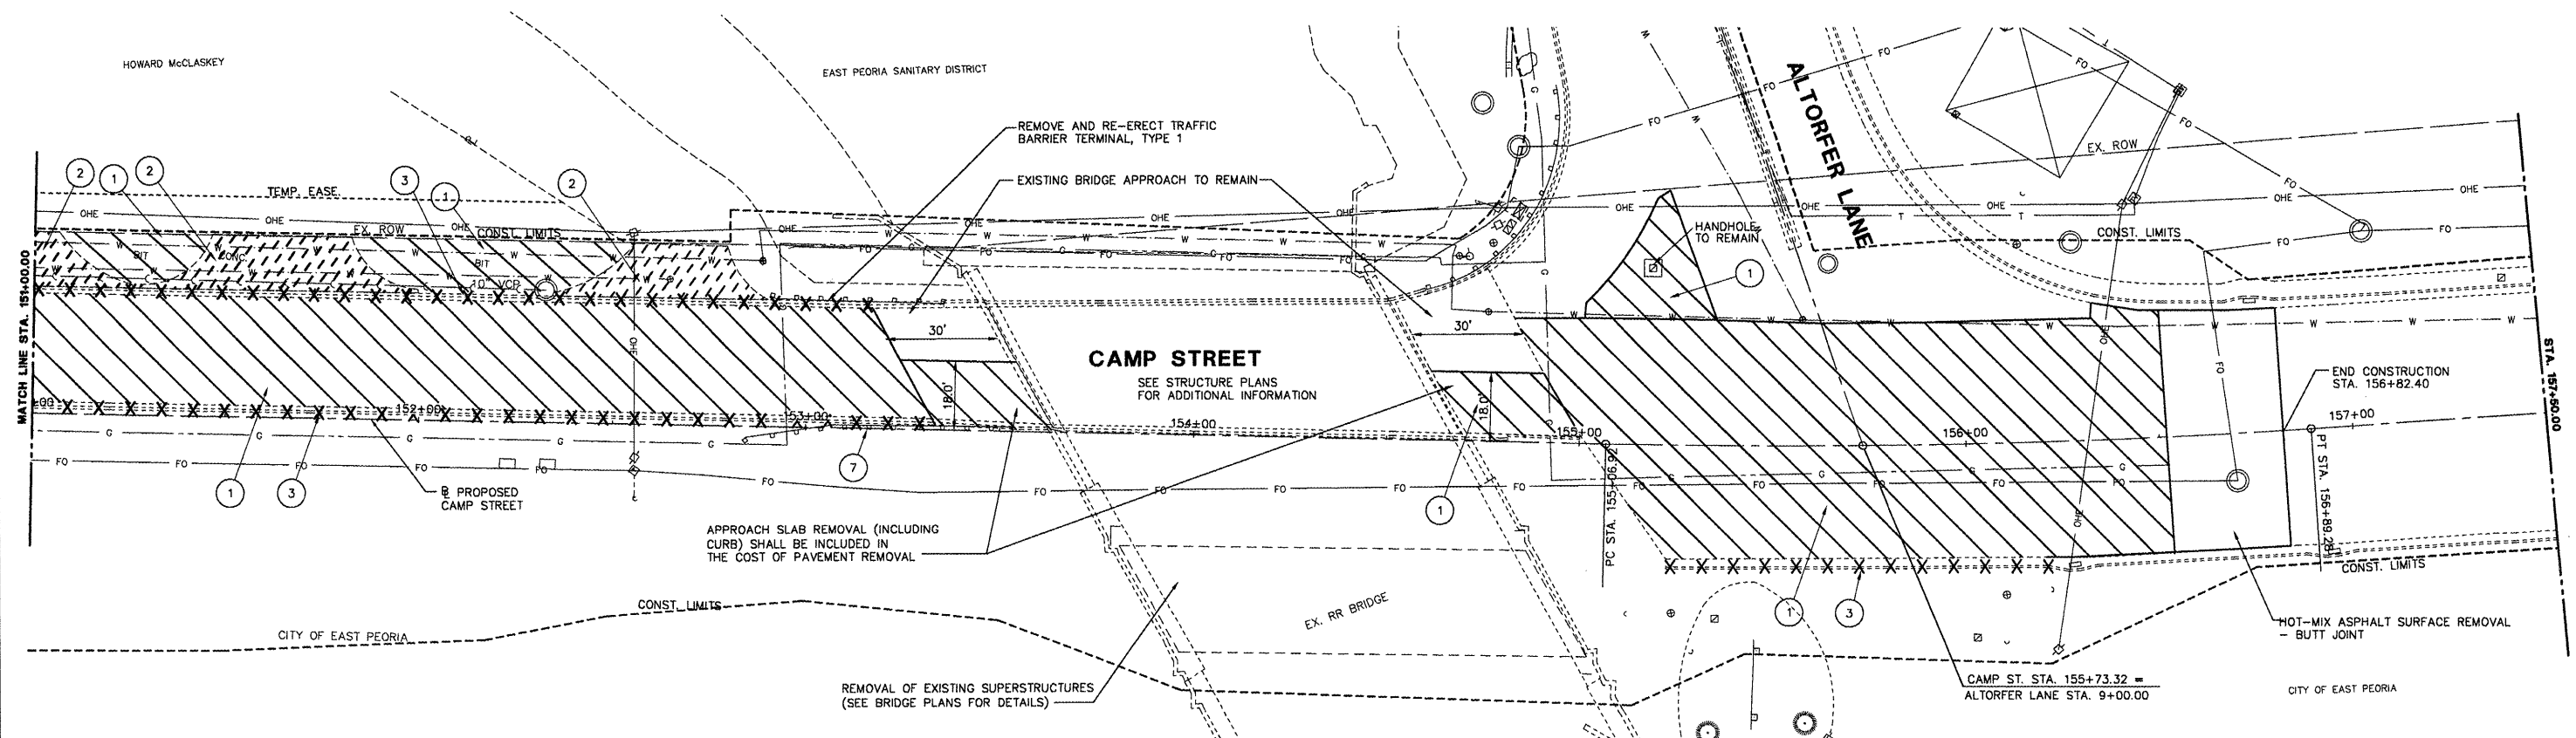

**PLAN VIEW**  
SCALE: 1"=20'

SEE TRAFFIC SIGNAL PLANS FOR REMOVAL OF EXISTING TRAFFIC SIGNALS

**LEGEND**

- |   |  |   |
|---|--|---|
| <ul style="list-style-type: none"> <li>①  PAVEMENT REMOVAL</li> <li>②  DRIVEWAY PAVEMENT REMOVAL</li> <li>③  COMBINATION CURB AND GUTTER REMOVAL</li> </ul> | <ul style="list-style-type: none"> <li>④ REMOVING MANHOLES</li> <li>⑤ REMOVING INLETS</li> <li>⑥ STORM SEWER REMOVAL</li> <li>⑦ GUARDRAIL REMOVAL</li> </ul> | <ul style="list-style-type: none"> <li>① PAVEMENT REMOVAL<br/>STA. 151+00.00 TO STA. 153+61.70<br/>STA. 154+62.18 TO STA. 158+82.40</li> <li>② DRIVEWAY PAVEMENT REMOVAL<br/>LT. STA. 151+00.00 TO STA. 151+25.46<br/>LT. STA. 151+27.29 TO STA. 151+99.30<br/>LT. STA. 152+34.92 TO STA. 152+89.62</li> <li>③ COMBINATION CURB AND GUTTER REMOVAL<br/>LT. STA. 151+00.00 TO STA. 153+15.9<br/>LT. STA. 151+00.00 TO STA. 153+33.43<br/>LT. STA. 155+22.88 TO STA. 156+19.97</li> <li>⑦ GUARDRAIL REMOVAL<br/>RT. STA. 152+83.68 TO LT. STA. 153+53.31</li> </ul> |
|---|--|---|

| REVISIONS |      |
|-----------|------|
| NAME      | DATE |
|           |      |
|           |      |
ILLINOIS DEPARTMENT OF TRANSPORTATION  
**CAMP STREET CONNECTOR**  
**REMOVAL PLAN**  
**STA. 151+00 TO 157+50**

SCALE: VERT. 1" = 20'  
HORIZ. 1" = 20'  
DATE 12/22/2008

DRAWN BY JLT  
CHECKED BY CSA

L:\88218\DWG\RMCS-02.dwg