


| F.A.W. RTE. | SECTION | COUNTY | TOTAL SHEETS | SHEET NO. |
|---|----------------|----------|--------------|-----------|
| 6713 | 05-00148-00-PV | TAZEWELL | 74 | 34 |
| STA. 145+50.00 TO STA. 156+60.00 | | | | |
| FED. ROAD DIST. NO. 4 ILLINOIS FED. AID PROJECT | | | | |

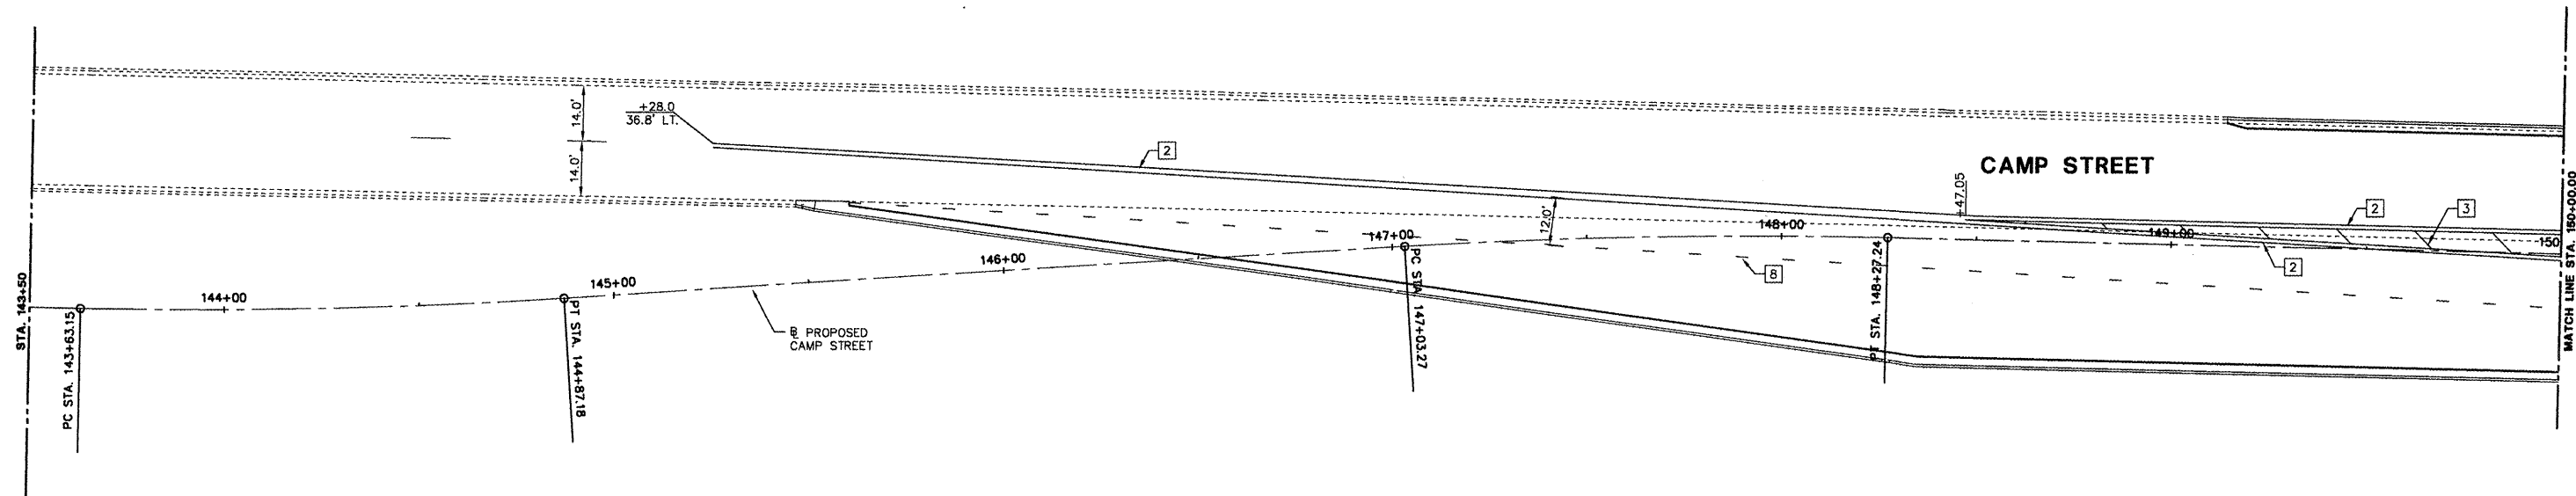


PLAN VIEW

SCALE: 1"=20'

LEGEND

- 1 LANE LINE SKIP DASH, WHITE 6"
- 2 DOUBLE YELLOW, 4"
- 3 DIAGONAL YELLOW, 12" @ 20' O.C.
- 4 STOP LINE, WHITE 24"
- 5 SOLID YELLOW, 4"
- 6 SOLID WHITE, 8"
- 7 SOLID WHITE, 4"
- 8 LANE LINE SKIP DASH, WHITE 6"
- 9 LETTERS AND SYMBOLS, WHITE
- 10 LANE LINE SKIP DASH, YELLOW 4"
- 11 DIAGONAL WHITE, 12" @ 20' O.C.
- EXISTING PAVEMENT MARKINGS

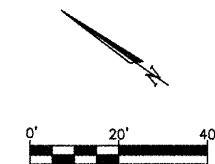

| REVISIONS | |
|-----------|------|
| NAME | DATE |
| | |
| | |
| | |
| | |
| | |
| | |
| | |
| | |
| | |
| | |

ILLINOIS DEPARTMENT OF TRANSPORTATION
CAMP STREET CONNECTOR
 PAVEMENT MARKING PLAN STA.
 143+50 TO 150+00

SCALE: VERT. 1" = 20'
 HORIZ. 1" = 20'
 DATE 12/22/2008

DRAWN BY JLT
 CHECKED BY CSA

L:\89392\DWG\PLAN\PLAN-01.dwg