


F.A.U. RTE.	SECTION	COUNTY	TOTAL SHEETS	SHEET NO.
6713	05-00148-00-PV	TAZEWELL	74	38
STA. 145+50.00		TO STA. 156+60.00		
FED. ROAD DIST. NO. 4 ILLINOIS FED. AID PROJECT				

EXISTING TRAFFIC SIGNAL LEGEND

- EX. SIGNAL HEAD
- ⊙ EX. COMBINATION MAST ARM ASSEMBLY AND POLE
- EX. SIGNAL POST AND FOUNDATION
- ◻ EX. CONCRETE HANDHOLE
- ⊗ EX. LUMINAIRE
- ⊠ EX. CONTROLLER

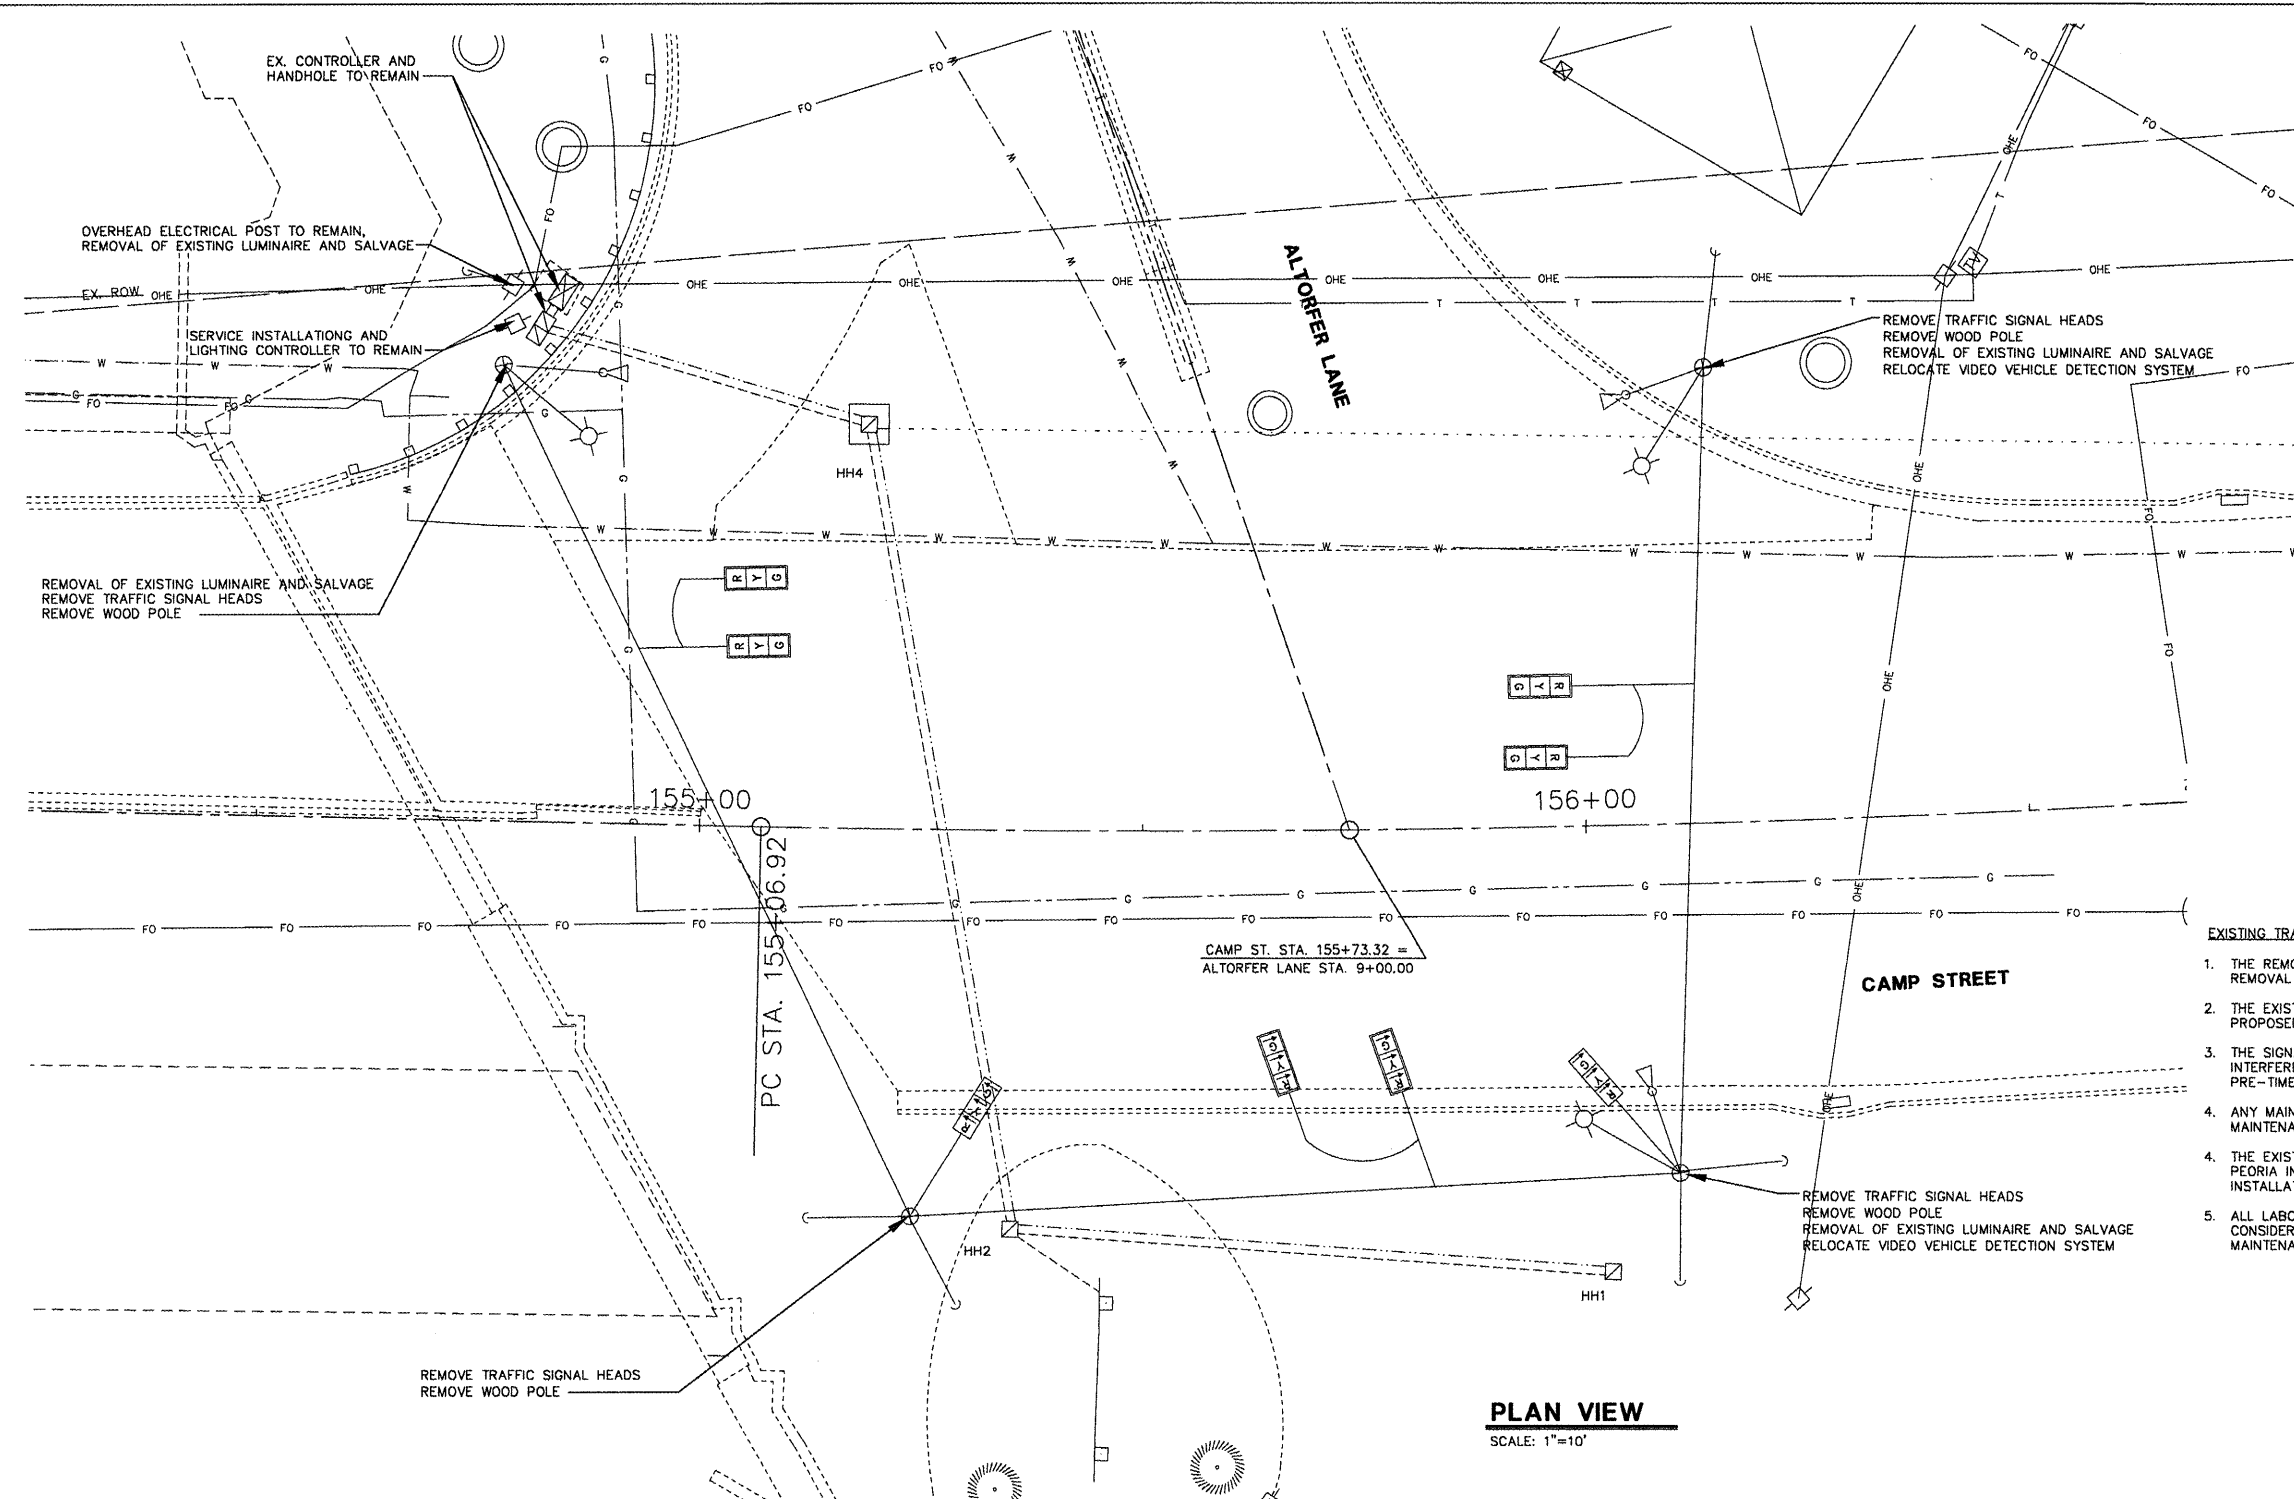

PLAN VIEW
SCALE: 1"=10'

EXISTING TRAFFIC SIGNAL AND REMOVAL NOTES


1. THE REMOVAL ITEMS ARE AS INDICATED IN THE PLANS. THE CONTRACTOR SHALL VERIFY ALL REMOVAL ITEMS PRIOR TO BIDDING.
2. THE EXISTING TRAFFIC SIGNALS SHALL REMAIN IN OPERATION DURING THE CONSTRUCTION OF THE PROPOSED TRAFFIC SIGNALS.
3. THE SIGNALS SHALL BE SET TO PRE-TIMED SETTINGS PRIOR TO CONSTRUCTION THAT WILL INTERFERE WITH THE EXISTING VIDEO DETECTION. THE CONTRACTOR SHALL COORDINATE THE PRE-TIMED SETTINGS WITH THE CITY OF EAST PEORIA.
4. ANY MAINTENANCE OF THE EXISTING SIGNALS SHALL BE INCLUDED IN THE CONTRACT PRICE FOR MAINTENANCE OF EXISTING TRAFFIC SIGNAL INSTALLATION.
4. THE EXISTING EQUIPMENT INDICATED FOR RETURN SHALL BE DELIVERED TO THE CITY OF EAST PEORIA IN GOOD WORKING CONDITION UPON REMOVAL OF THE EXISTING TRAFFIC SIGNAL INSTALLATION.
5. ALL LABOR AND MATERIALS REQUIRED TO COMPLY WITH THESE REQUIREMENTS SHALL BE CONSIDERED INCLUDED IN THE PRICE FOR REMOVAL OF THE EXISTING TRAFFIC SIGNALS OR MAINTENANCE OF EXISTING TRAFFIC SIGNAL INSTALLATION.

REMOVE EXISTING TRAFFIC SIGNAL EQUIPMENT

UNLESS INDICATED FOR RELOCATION, THE FOLLOWING TRAFFIC SIGNAL EQUIPMENT SHALL BE REMOVED AND DELIVERED BY THE CONTRACTOR TO THE CITY OF EAST PEORIA PUBLIC WORKS. THE POINT OF CONTACT IS RIC SEMONSKI, 698-4716.

ITEM	UNIT	QUANTITY
WOOD POLE	EA	4
REMOVE SIGN PANEL	EA	1
SIGNAL HEAD, 1 FACE (WITH BACK PLATE AS APPLICABLE)	EA	8
REMOVAL OF EXISTING LUMINAIRE AND SALVAGE	EA	4

THE SPAN WIRE, ELECTRICAL CABLE AND ALL OTHER PARTS OF THE EXISTING SIGNAL SYSTEM NOT BEING INCORPORATED INTO THE NEW SIGNAL SYSTEM SHALL BE REMOVED AND DISPOSED OF BY THE CONTRACTOR OFF THE RIGHT-OF-WAY. THE SALVAGE VALUE OF THIS EQUIPMENT SHALL BE REFLECTED IN THE UNIT BID PRICE OF REMOVE EXISTING TRAFFIC SIGNAL EQUIPMENT.

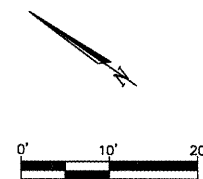

REVISIONS	
NAME	DATE

ILLINOIS DEPARTMENT OF TRANSPORTATION
CAMP STREET CONNECTOR
TRAFFIC SIGNAL
REMOVAL PLAN

SCALE: VERT.
HORIZ.
DATE 12/22/2008

DRAWN BY JLT
CHECKED BY CSA

L:\AR00218\DWG\SIGNAL-REMOVAL.dwg