


P.A. R.T.E.	SECTION	COUNTY	TOTAL SHEETS	SHEET NO.
3	*	MARSHALL/BUREAU	14	14
STA. 16+50		TO STA. 18+00		
ROAD DIST.		ILLINOIS	SARATOGA/MILO	
*05-1016-00-BR		CONTRACT NO. 89398		
08-1614-00-BR				

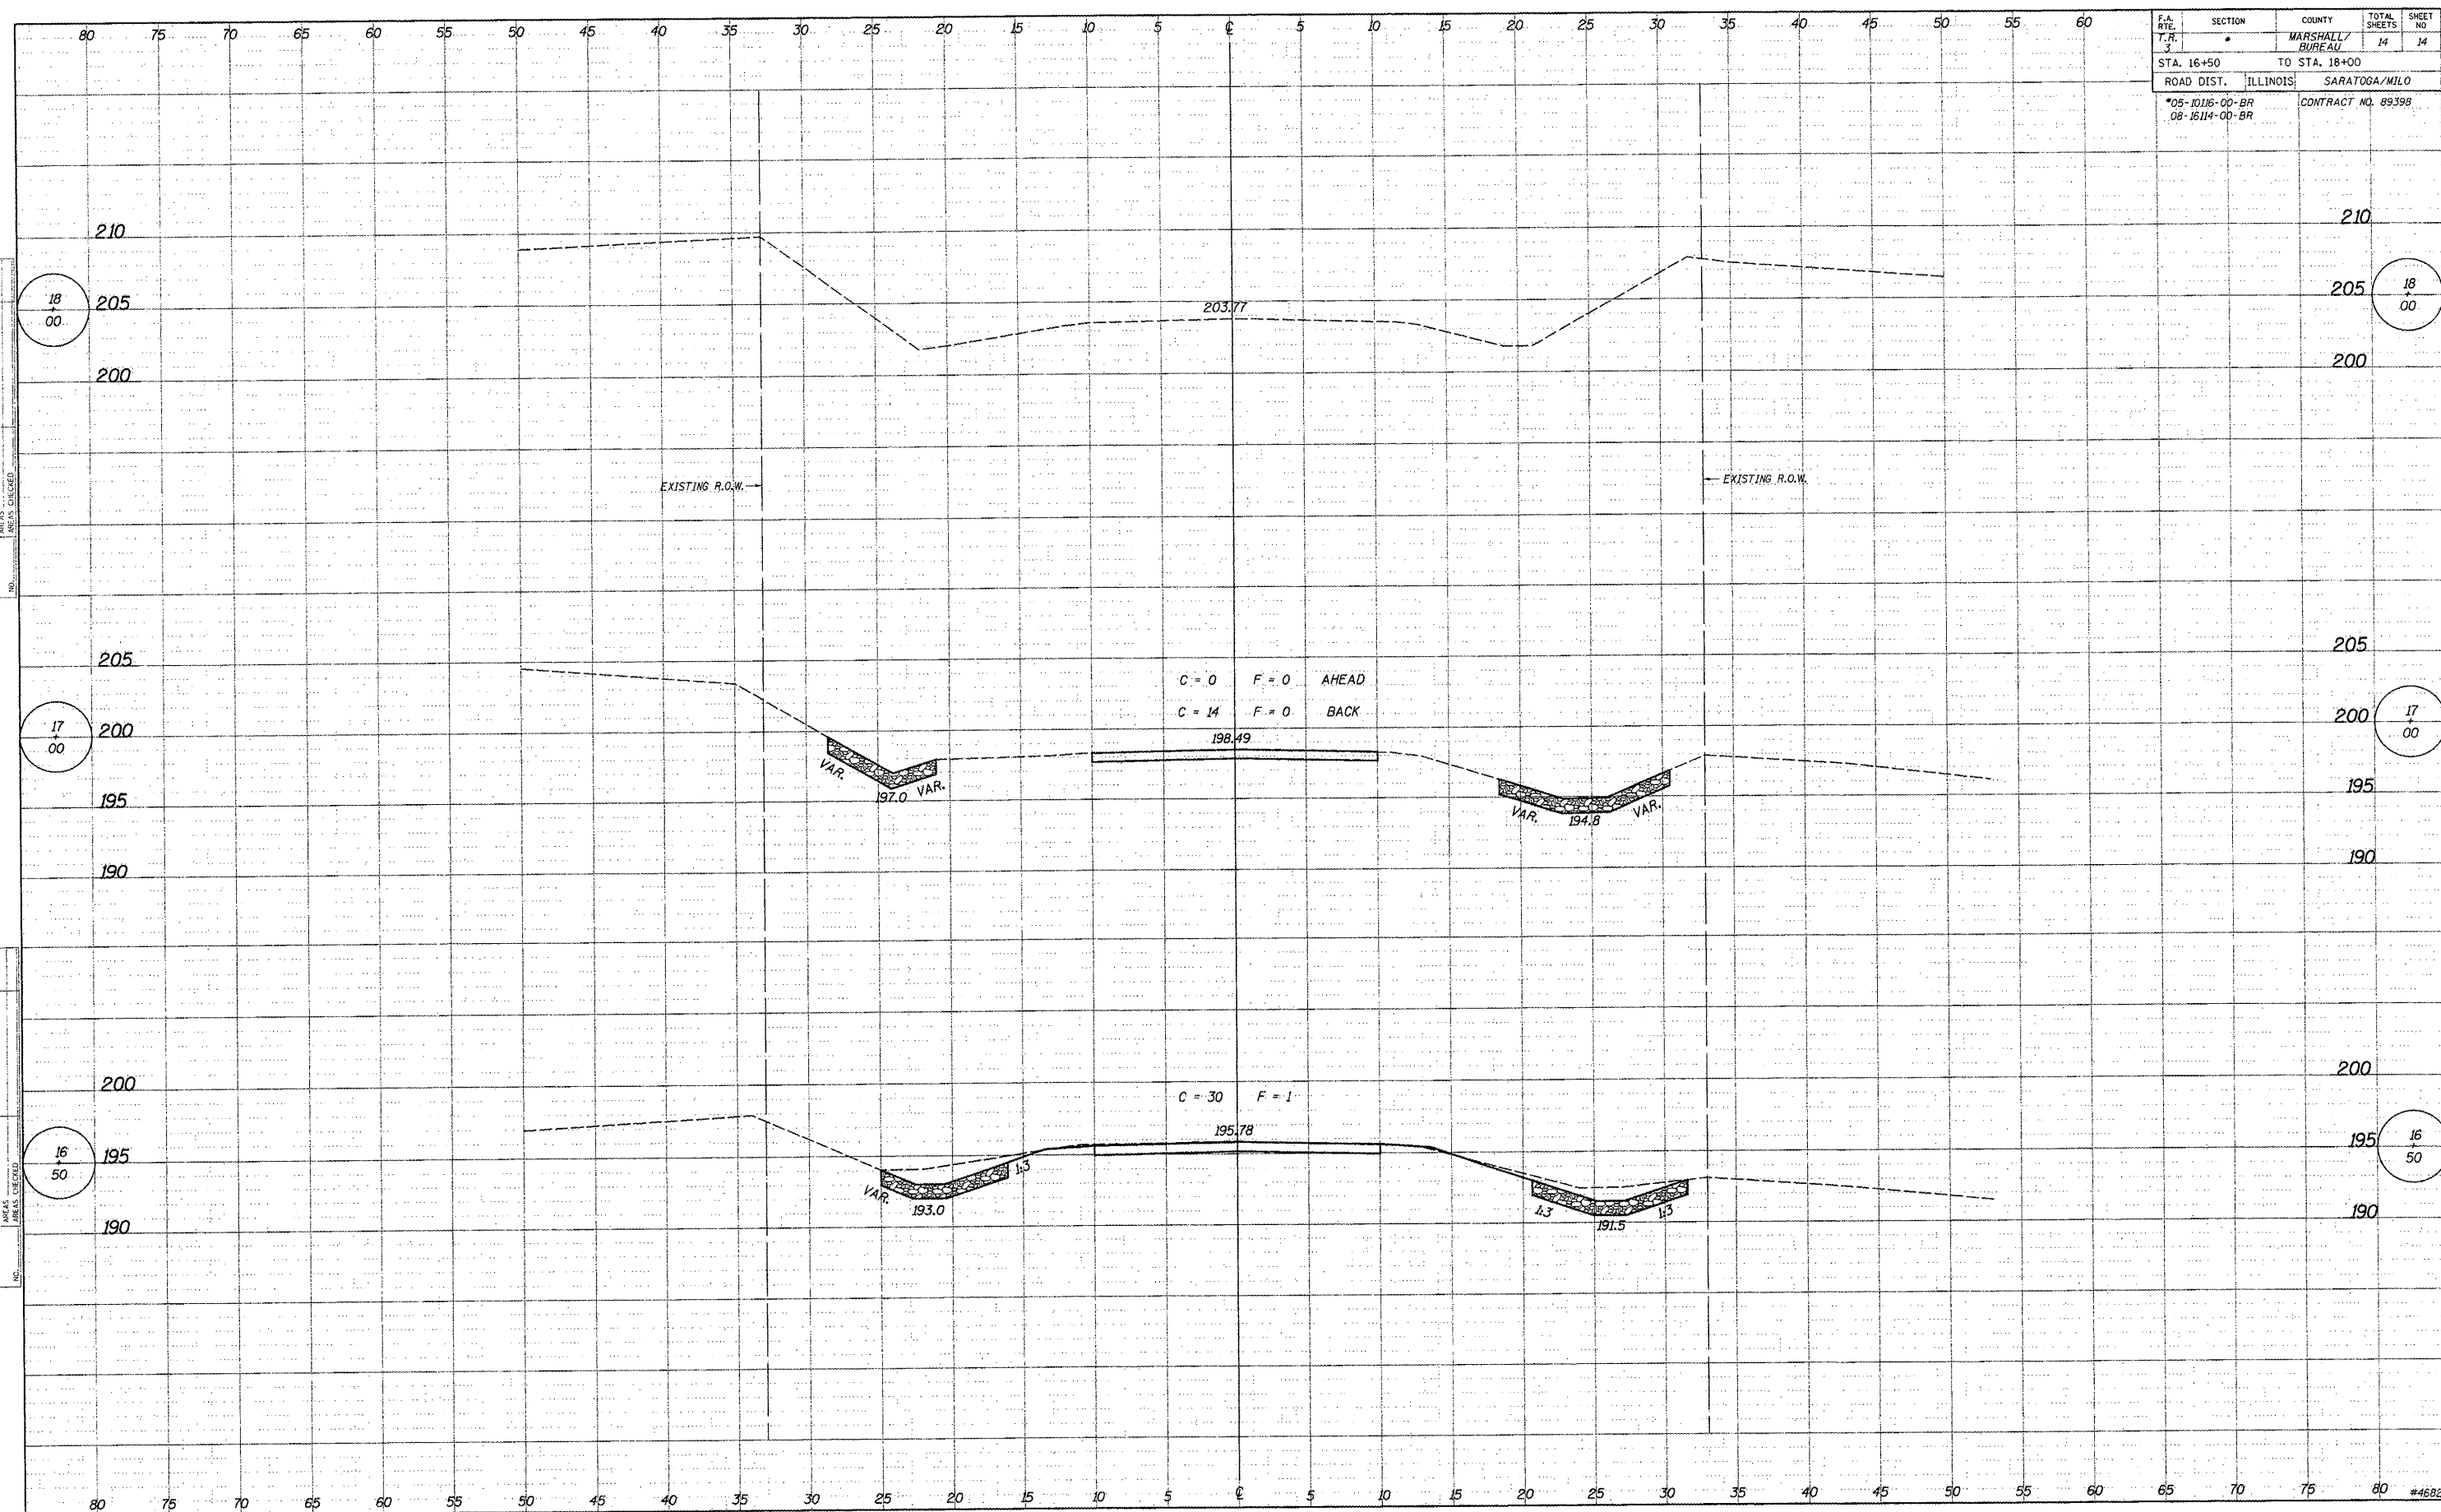

DATE: _____
 BY: _____
 CHECKED: _____
 SURVEY: _____
 NOTE BOOK: _____
 NO. _____

DATE: _____
 BY: _____
 CHECKED: _____
 SURVEY: _____
 NOTE BOOK: _____
 NO. _____