


DETAIL

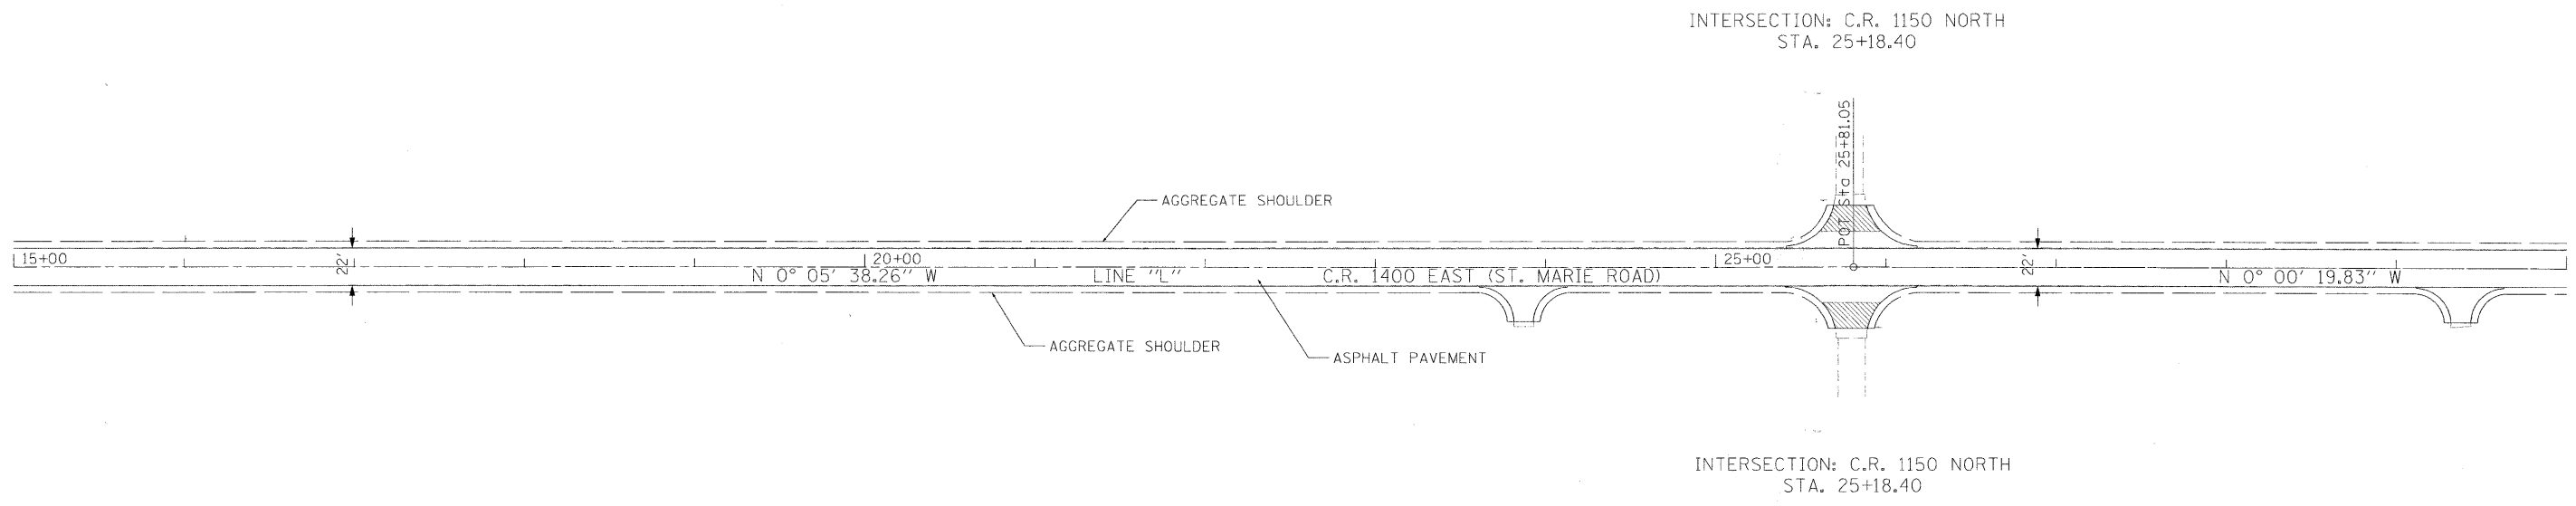

FILE NAME =	USER NAME = jasonhp	DESIGNED <i>JMH</i>	REVISED -	STATE OF ILLINOIS DEPARTMENT OF TRANSPORTATION	DESIGN PLAN SHEETS			F.A. RTE.	SECTION	COUNTY	TOTAL SHEET
ss:\vol1\4288-4299\4277\801\mora\pion\PLAN-PLAN01.dgn		DRAWN <i>ACB</i>	REVISED -					705	05-00114-00-RS	RICHLAND	19
PLOT SCALE = 50.2535' / IN.		CHECKED <i>WZH</i>	REVISED -		SCALE: 1"=50'			SHEET NO. 4 OF SHEETS STA. 1+77 TO STA. 30+00			
PLOT DATE = 11/25/2008		DATE	REVISED -		FED. ROAD DIST. NO.			ILLINOIS FED. AID PROJECT			
CONTRACT NO. 95563											