
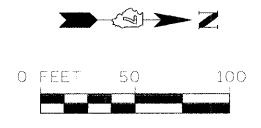


INTERSECTION: C.R. 1200 NORTH
STA. 52+41.50

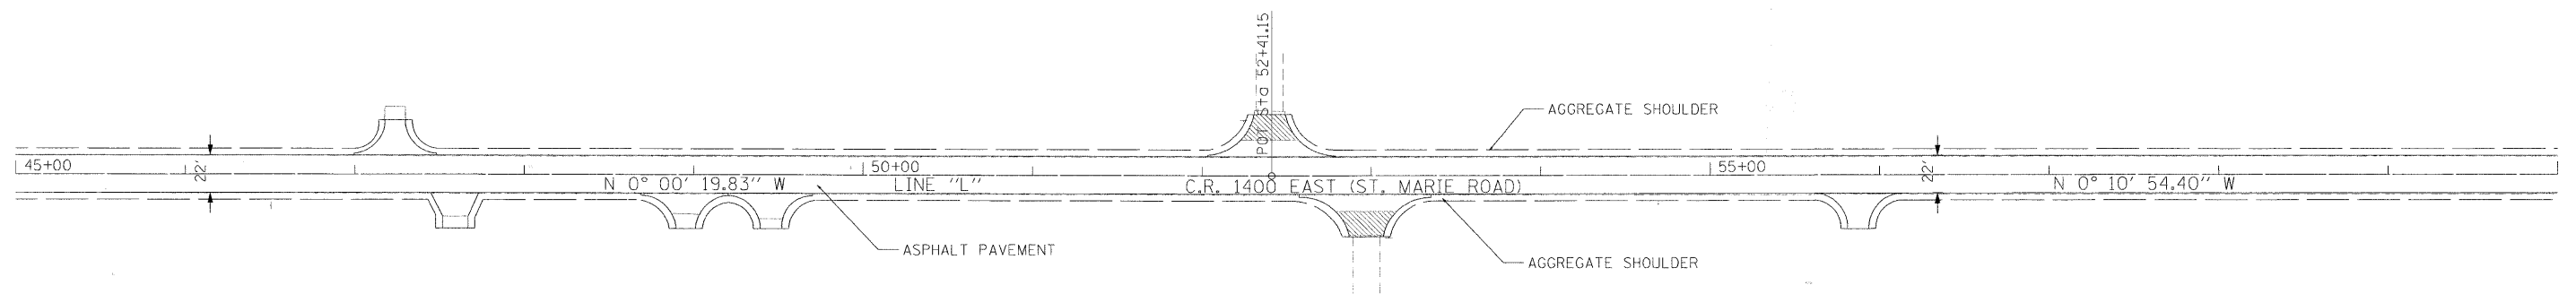

INTERSECTION: C.R. 1200 NORTH
STA. 52+96.89

FILE NAME = s:\col\4200--4299\4277\001\micron\plan\PLAN-PLAN02.dgn	USER NAME = jasonho	DESIGNED <i>JMH</i>	REVISED -	STATE OF ILLINOIS DEPARTMENT OF TRANSPORTATION	DESIGN PLAN SHEETS			F.A. RTE.	SECTION	COUNTY	TOTAL SHEETS	SHEET NO.
	PLOT SCALE = 50.0149' / IN.	CHECKED <i>WZH</i>	REVISED -					705	05-00114-00-RS	RICHLAND	19	5
PLOT DATE = 11/26/2008	DATE -	REVISED -	REVISED -	SCALE: 1"=50'	SHEET NO. 5 OF	SHEETS	STA. 30+00	TO STA. 60+00	FED. ROAD DIST. NO. ILLINOIS FED. AID PROJECT			
CONTRACT NO. 95563												