
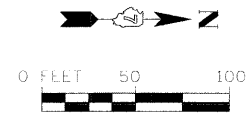


INTERSECTION: C.R. 1425 NORTH  
STA. 172+67.46

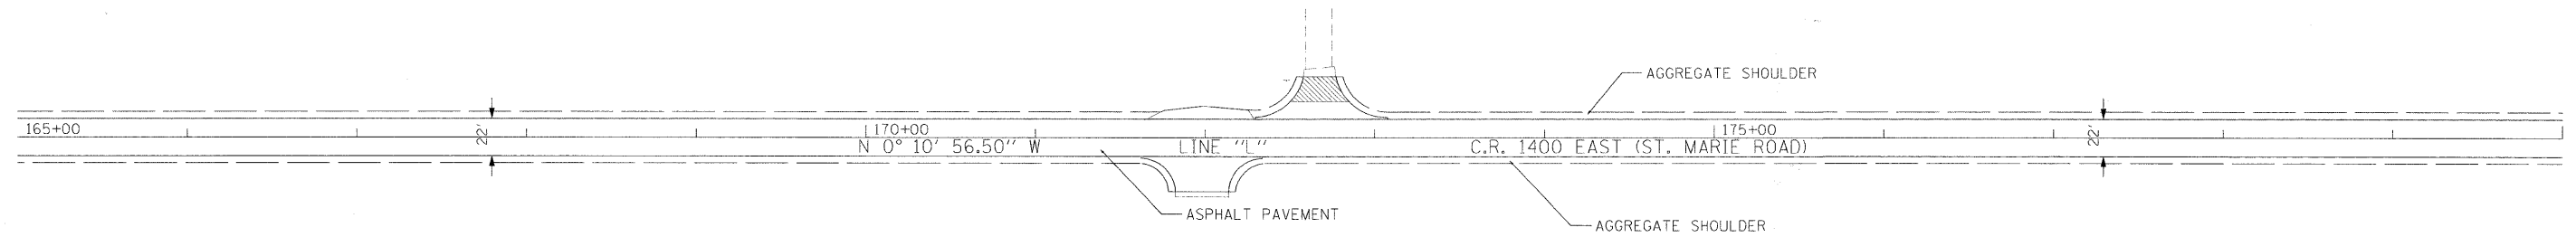

FILE NAME =	ss\col\4208-4299\4277\001\micros\plan\PLAN-PLAN26.dgn
USER NAME =	jasonhc
PLDT SCALE =	50.4961 1 / IN.
PLDT DATE =	11/26/2008

DESIGNED	-
DRAWN	-
CHECKED	-
DATE	-

REVISED	-
REVISED	-
REVISED	-
REVISED	-

**STATE OF ILLINOIS  
DEPARTMENT OF TRANSPORTATION**

**DESIGN PLAN SHEETS**

SCALE: 1"=50' SHEET NO. 9 OF SHEETS STA. 150+00 TO STA. 180+00

F.A. RTE.	SECTION	COUNTY	TOTAL SHEETS	SHEET NO.
705	05-00114-00-RS	RICHLAND	19	9
FED. ROAD DIST. NO. ILLINOIS FED. AID PROJECT			CONTRACT NO. 95563	