
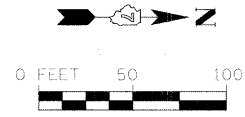


STANDARD SIDEROAD  
PAVEMENT MARKING DETAIL

NOTES:

1. AT THE CONSTRUCTION LIMITS, PROPOSED PAVEMENT MARKINGS SHALL MATCH THE EXISTING PAVEMENT MARKINGS, IF PRESENT.
2. AT EACH DRIVE, SOLID WHITE LINE TERMINATES AT RADII TERMINALS.

210+00

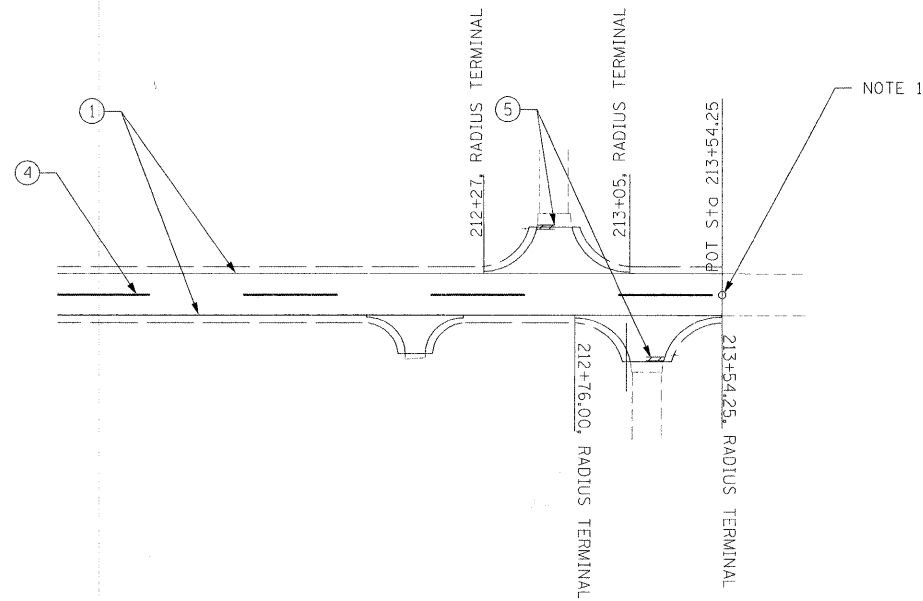

PAVEMENT MARKING LEGEND

- ① PAINT PAVEMENT MARKING - LINE 4" (SOLID WHITE)
- ② PAINT PAVEMENT MARKING - LINE 4" (SOLID YELLOW)
- ③ PAINT PAVEMENT MARKING - LINE 4" (DOUBLE SOLID YELLOW)
- ④ PAINT PAVEMENT MARKING - LINE 4" (SKIP DASH YELLOW)
- ⑤ PAINT PAVEMENT MARKING - LINE 24" (WHITE STOPBAR)

FILE NAME = s:\cd\4200-4299\4277\20\micr\plan\pnt Mkg Shis\PMK28.dgn	USER NAME = jasonha	DESIGNED JMH	REVISED -	<b>STATE OF ILLINOIS DEPARTMENT OF TRANSPORTATION</b>	<b>PAVEMENT MARKING SHEETS</b>	F.A. RTE.	SECTION	COUNTY	TOTAL SHEETS	SHEET NO.	
PLOT SCALE = 50.3773' / 1"	CHECKED WZH	DRAWN ACB	REVISED -			705	05-00114-00-RS	RICHLAND	19	19	
PLOT DATE = 11/26/2000	DATE		REVISED -			CONTRACT NO. 95563					
						SCALE: 1"=50'	SHEET NO. 19 OF	SHEETS	STA. 210+00	TO STA. 213+54.25	FED. ROAD DIST. NO.