


DATE	
BY	
DESIGNED	
DRAWN	
CHECKED	
DATE	
NO.	

DATE	
BY	
DESIGNED	
DRAWN	
CHECKED	
DATE	
NO.	

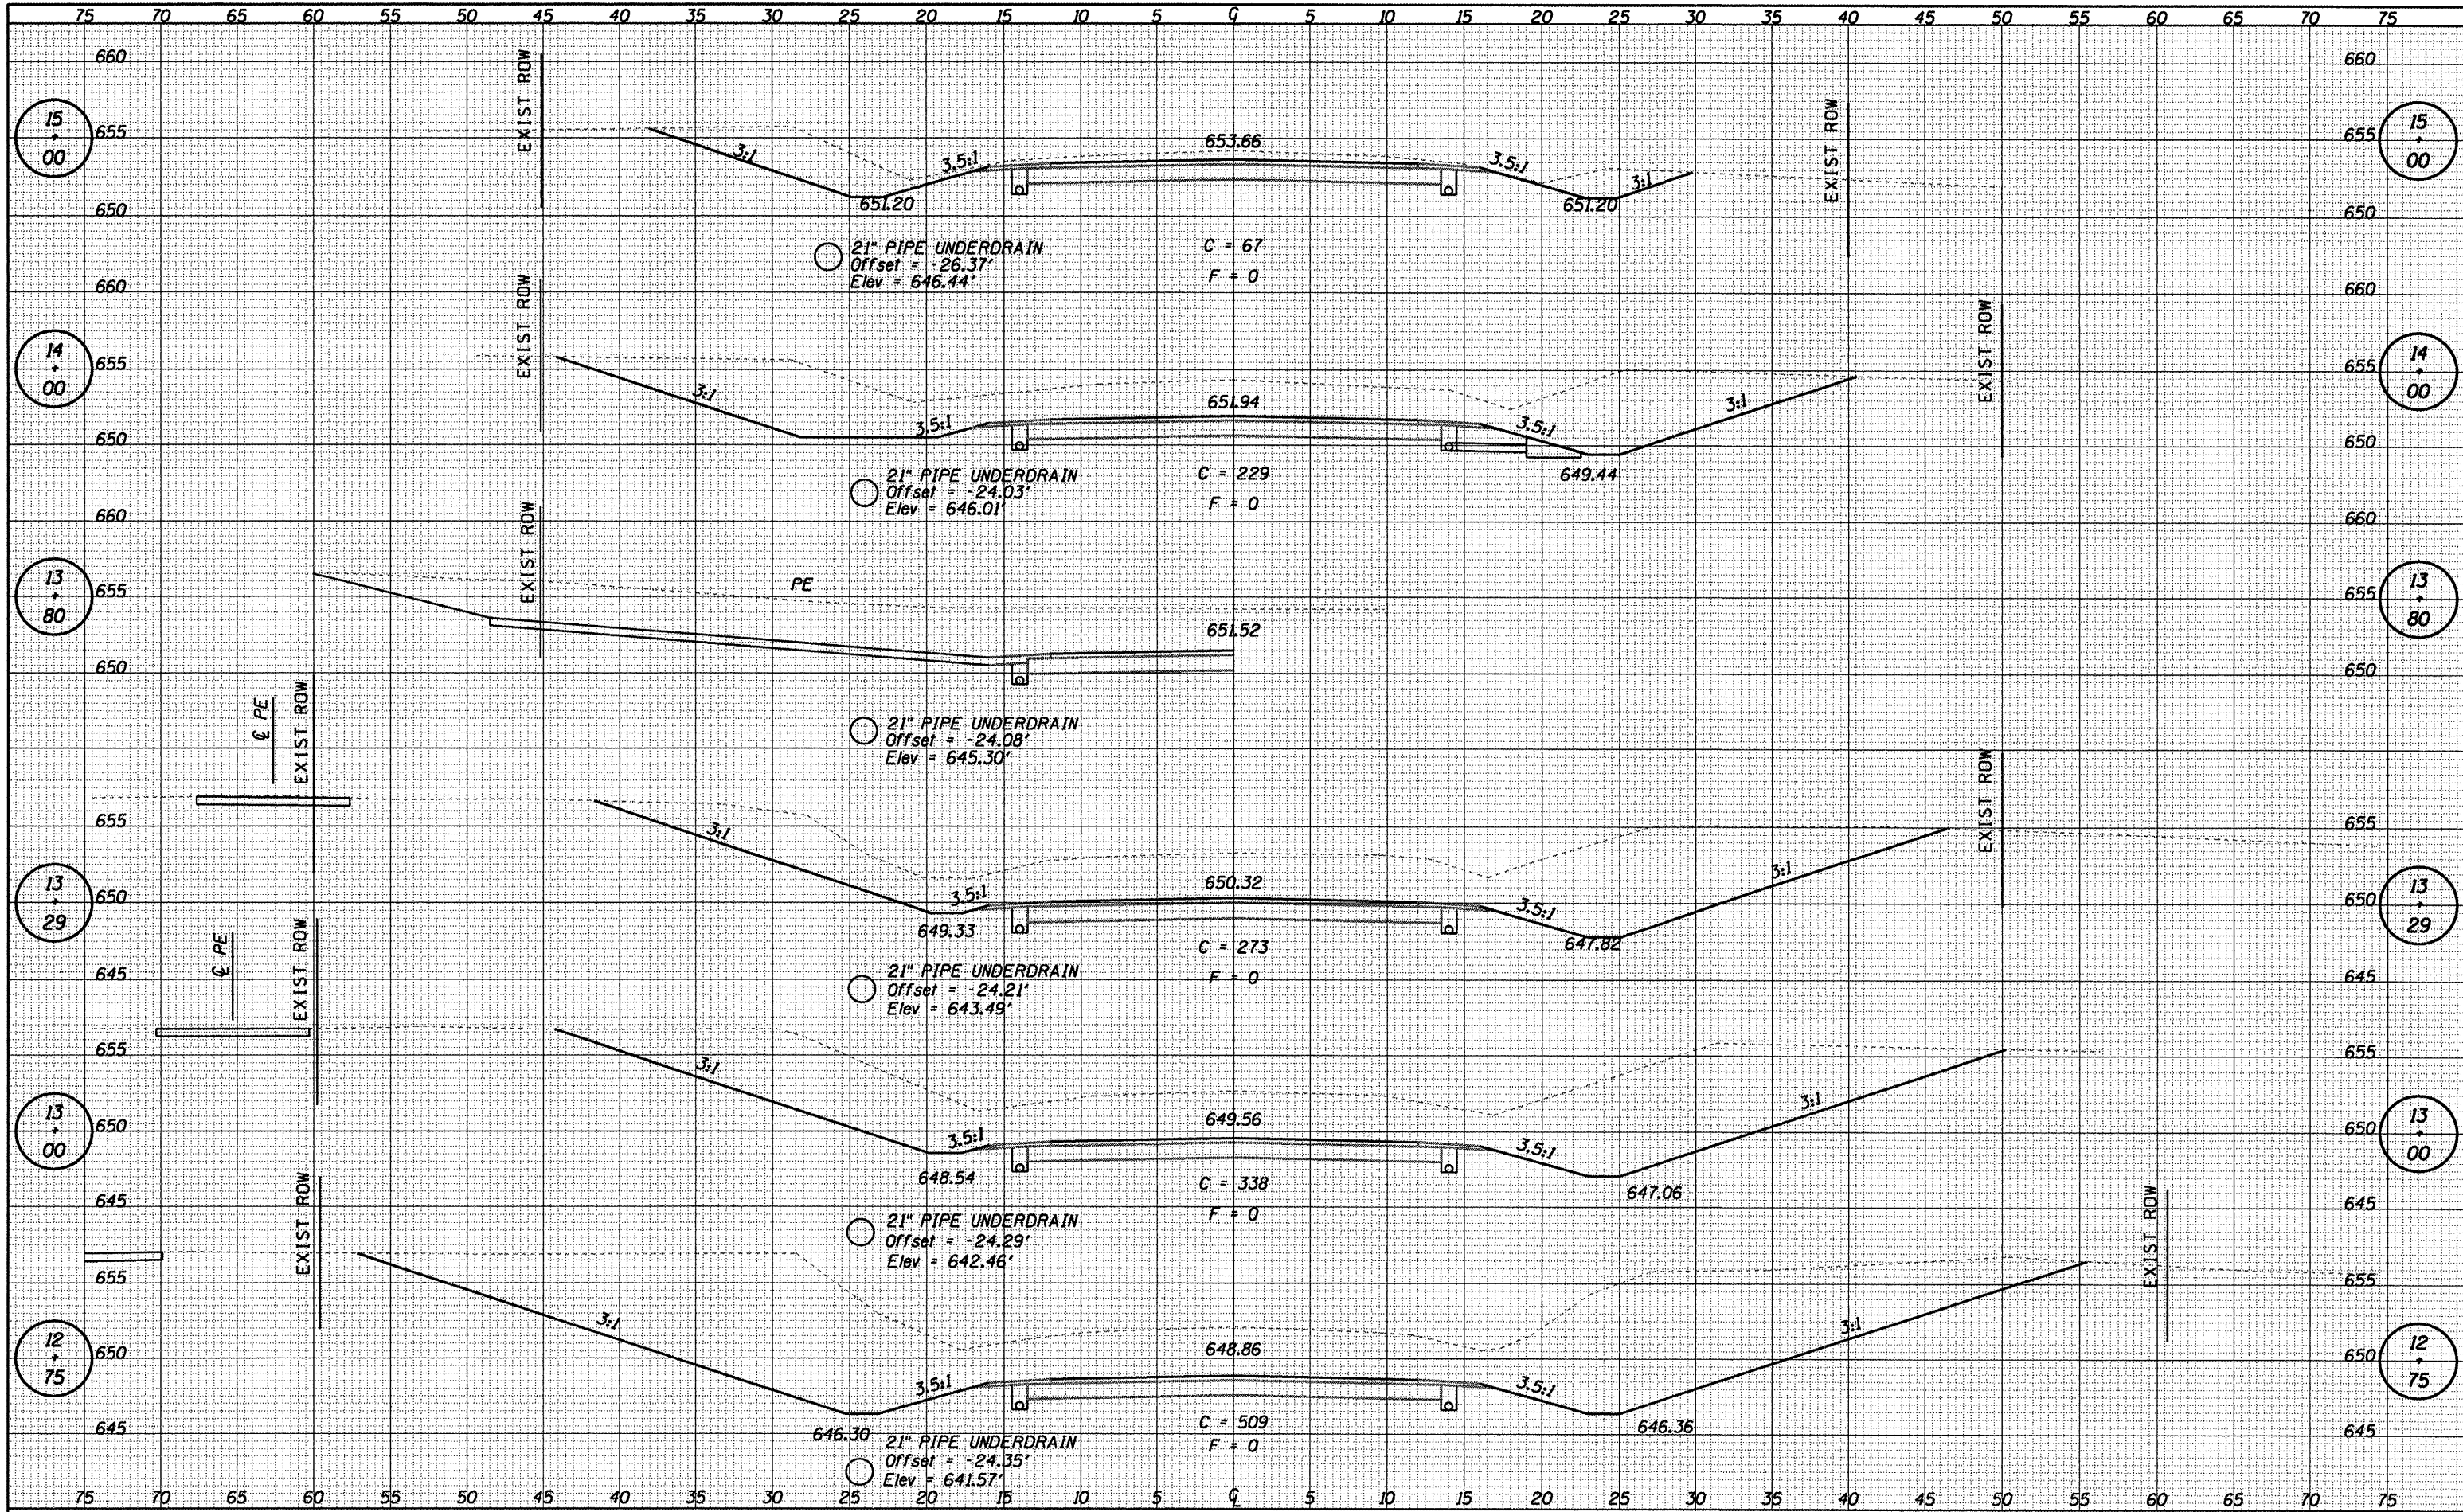

CUMMINS ENGINEERING CORPORATION

JOB = 2096.1
 FILE NAME = 2096xsecCH13.dgn
 PLOT SCALE = 10.00 ft / IN.
 PLOT DATE = 12/22/2008

DESIGNED	- NAK	REVISED	-
DRAWN	- AJH	REVISED	-
CHECKED	- NAK	REVISED	-
DATE	- 10/15/2008	REVISED	-

**MOULTRIE COUNTY
 BETHANY FINDLAY RD. IMPROVEMENTS**

CROSS SECTIONS - CH 13

SCALE: SHEET NO. OF SHEETS STA. 12+75 TO STA. 15+00

F.A.S. RTE.	SECTION	COUNTY	TOTAL SHEETS	SHEET NO.
650	02-00062-01-PV	MOULTRIE	44	25
CH 13, BETHANY FINDLAY RD.		CONTRACT NO. 95568		
FED. ROAD DIST. NO. [ILLINOIS] FED. AID PROJECT				