


|              |  |
|--------------|--|
| DATE         |  |
| BY           |  |
| FINAL SURVEY |  |
| SKIPPED      |  |
| PLOTTED      |  |
| TEMPLATE     |  |
| NOTE BOOK    |  |
| AREAS        |  |
| CHECKED      |  |
| NO.          |  |

|                 |  |
|-----------------|--|
| DATE            |  |
| BY              |  |
| ORIGINAL SURVEY |  |
| SKIPPED         |  |
| PLOTTED         |  |
| TEMPLATE        |  |
| NOTE BOOK       |  |
| AREAS           |  |
| CHECKED         |  |
| NO.             |  |

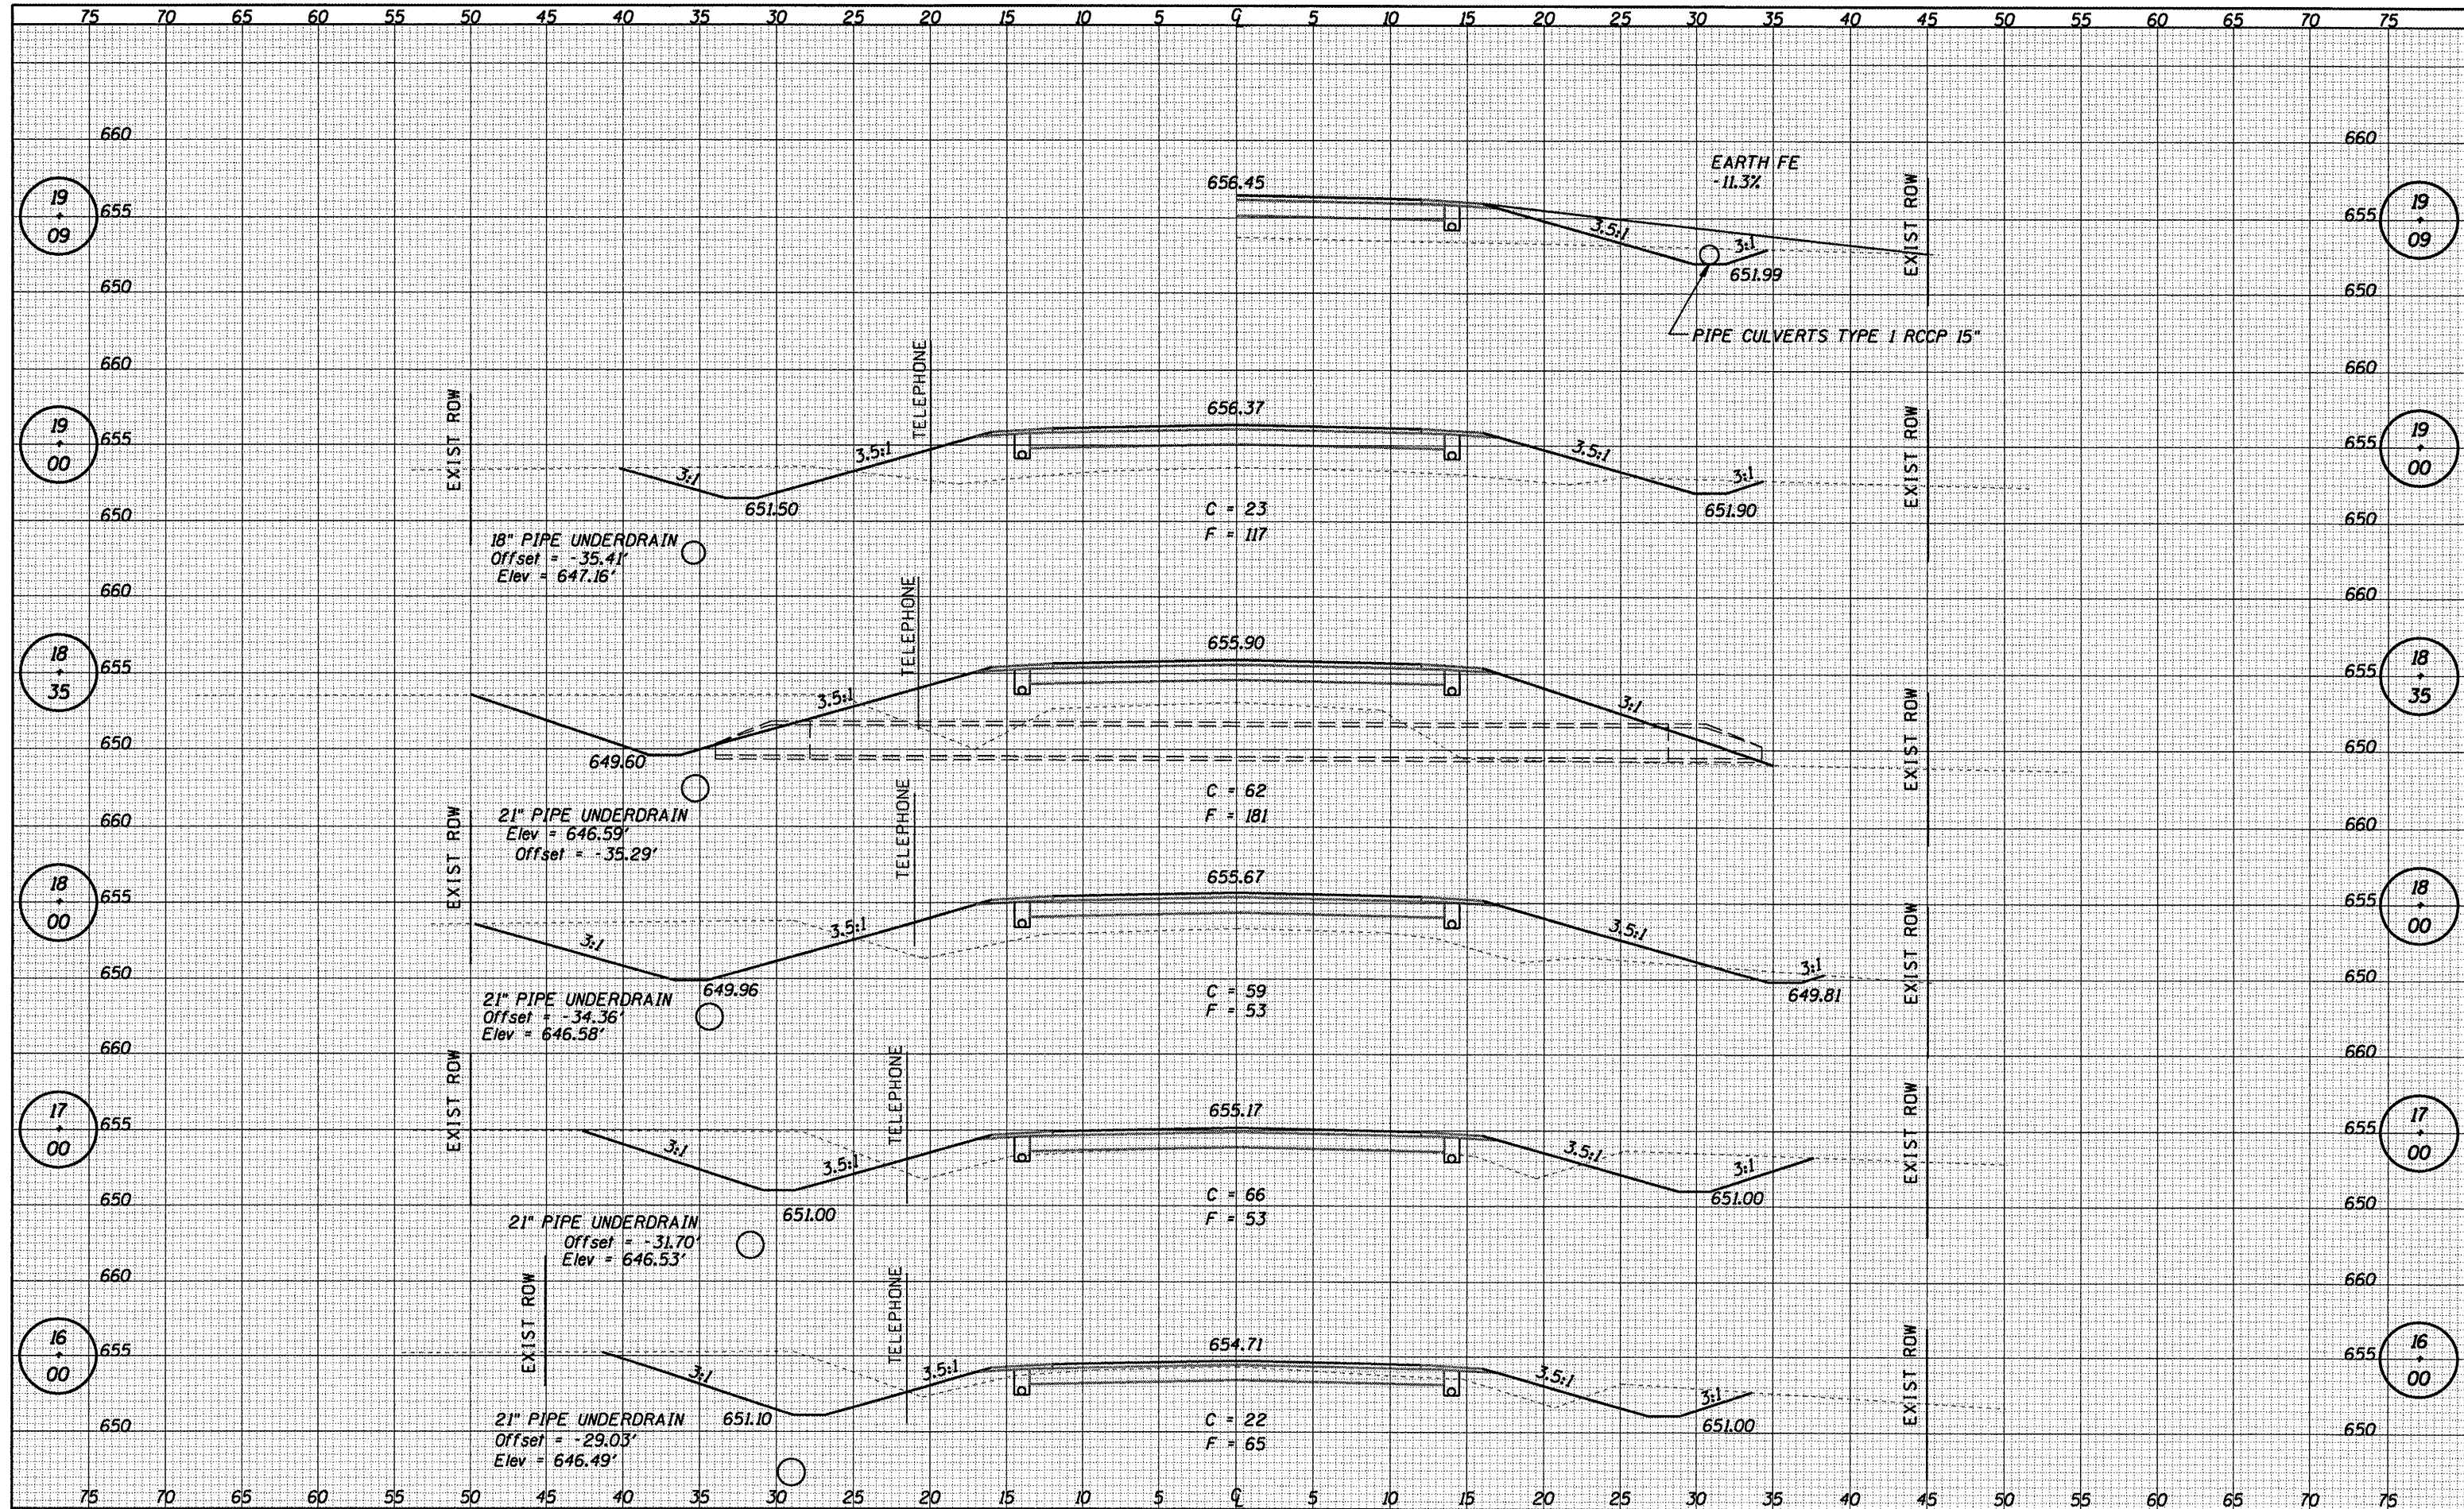

**CUMMINS ENGINEERING CORPORATION**

JOB = 2096.1  
 FILE NAME = 2096xsasCH13.dgn  
 PLOT SCALE = 10.00 ft / IN.  
 PLOT DATE = 12/22/2008

DESIGNED - NAK  
 DRAWN - AJH  
 CHECKED - NAK  
 DATE - 10/15/2008

REVISED -  
 REVISED -  
 REVISED -  
 REVISED -

**MOULTRIE COUNTY  
 BETHANY FINDLAY RD. IMPROVEMENTS**

**CROSS SECTIONS - CH 13**  
 SCALE: SHEET NO. OF SHEETS STA. 16+00 TO STA. 19+09

| F.A.S. RTE.                | SECTION        | COUNTY                    | TOTAL SHEETS | SHEET NO. |
|----------------------------|----------------|---------------------------|--------------|-----------|
| 650                        | 02-00062-01-PV | MOULTRIE                  | 44           | 26        |
| CH 13, BETHANY FINDLAY RD. |                | CONTRACT NO. 95568        |              |           |
| FED. ROAD DIST. NO.        |                | ILLINOIS FED. AID PROJECT |              |           |