


DATE	
BY	
FINAL SURVEY	
SCHEMATIC	
TEMPLATE	
NOTE BOOK	
NO.	

DATE	
BY	
ORIGINAL SURVEY	
SCHEMATIC	
TEMPLATE	
NOTE BOOK	
NO.	

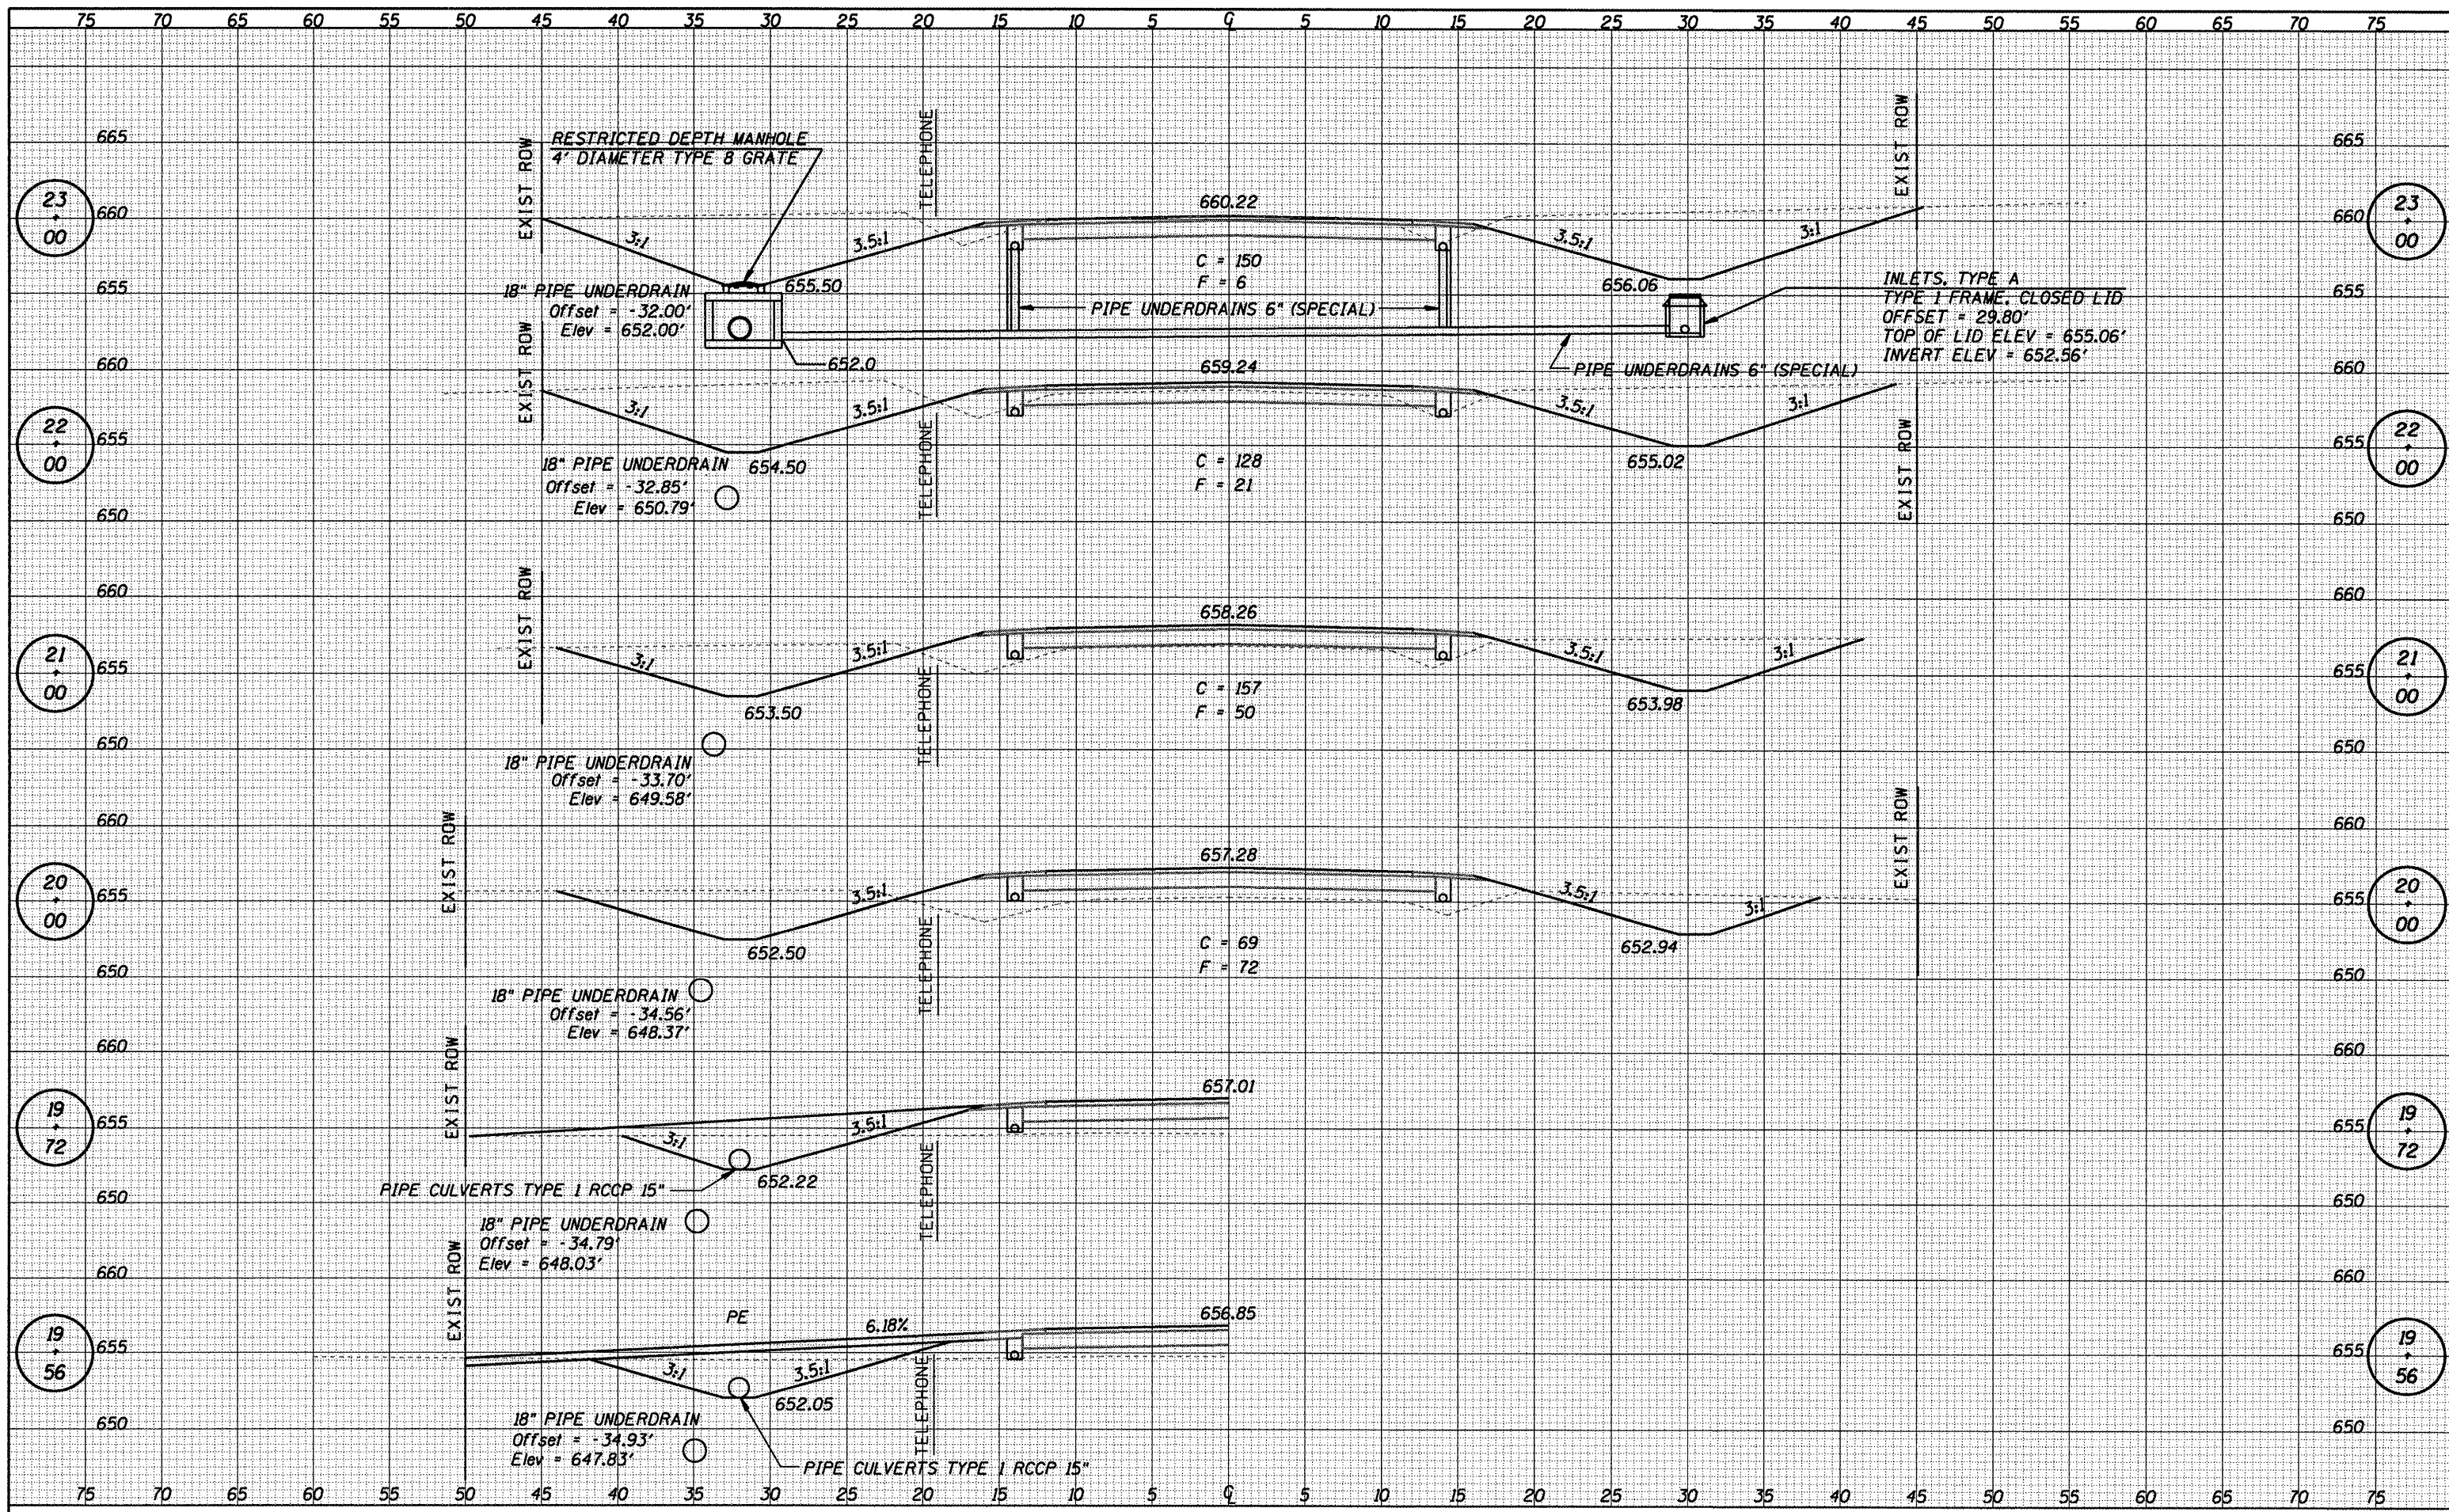

<b>CUMMINS ENGINEERING CORPORATION</b>	JOB = 2096.1	DESIGNED - NAK	REVISED -	<b>MOULTRIE COUNTY</b> <b>BETHANY FINDLAY RD. IMPROVEMENTS</b>	<b>CROSS SECTIONS - CH 13</b>	F.A.S. RTE. 650	SECTION 02-0062-01-PV	COUNTY MOULTRIE	TOTAL SHEETS 44	SHEET NO. 27		
	FILE NAME = 2096xsecCH13.dgn	DRAWN - AJH	REVISED -			SCALE:	SHEET NO. OF SHEETS	STA. 19+56 TO STA. 23+00	CH 13, BETHANY FINDLAY RD.	CONTRACT NO. 95568		
	PLOT SCALE = 10.00 Ft / IN.	CHECKED - NAK	REVISED -						FED. ROAD DIST. NO.	ILLINOIS FED. AID PROJECT		
	PLOT DATE = 12/22/2008	DATE - 10/15/2008	REVISED -									