


| | |
|----------|--|
| DATE | |
| BY | |
| DESIGNED | |
| DRAWN | |
| CHECKED | |
| DATE | |
| NO. | |

| | |
|----------|--|
| DATE | |
| BY | |
| DESIGNED | |
| DRAWN | |
| CHECKED | |
| DATE | |
| NO. | |

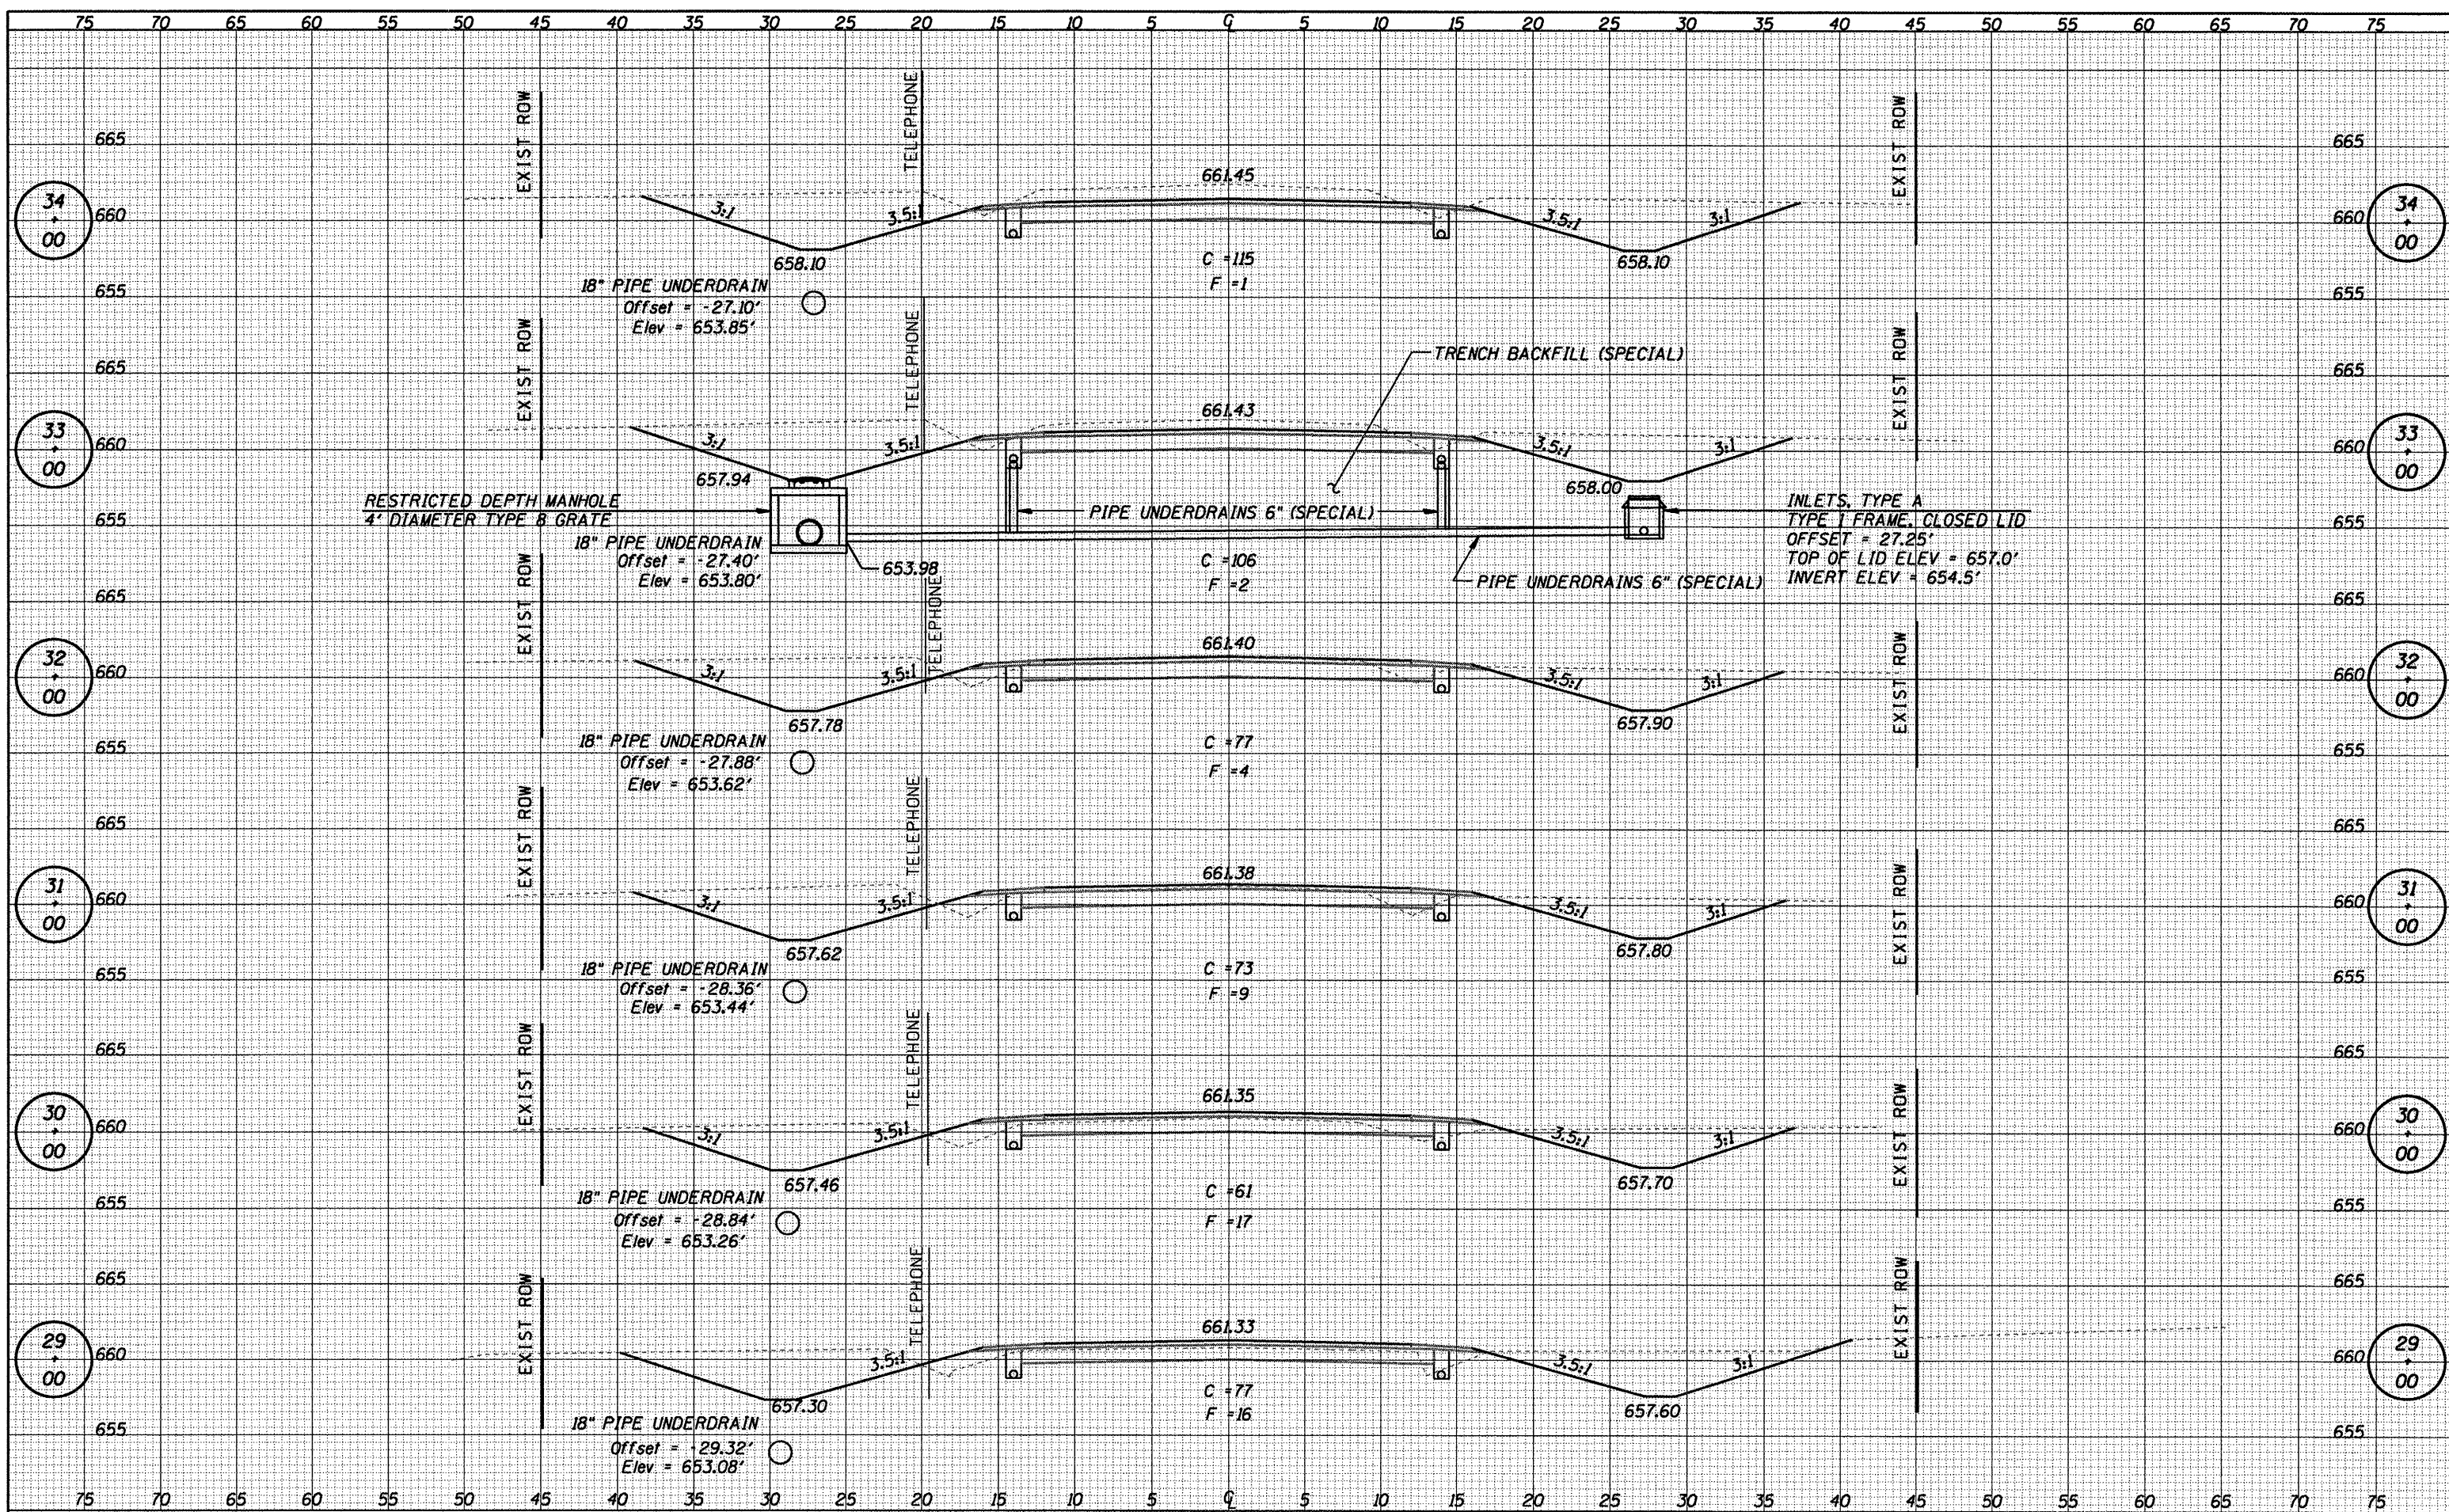

CUMMINS ENGINEERING CORPORATION

JOB = 2096.1
 FILE NAME = 2096xsecCH13.dgn
 PLOT SCALE = 10.00 ft / IN.
 PLOT DATE = 12/22/2008

| | | | |
|----------|--------------|---------|---|
| DESIGNED | - NAK | REVISED | - |
| DRAWN | - AJH | REVISED | - |
| CHECKED | - NAK | REVISED | - |
| DATE | - 10/15/2008 | REVISED | - |

MOULTRIE COUNTY
 BETHANY FINDLAY RD. IMPROVEMENTS

CROSS SECTIONS - CH 13

SCALE: SHEET NO. OF SHEETS STA. 29+00 TO STA. 34+00

| | | | | |
|---|----------------|--------------------|--------------|-----------|
| F.A.S. RTE. | SECTION | COUNTY | TOTAL SHEETS | SHEET NO. |
| 650 | 02-00062-01-PV | MOULTRIE | 44 | 29 |
| CH 13, BETHANY FINDLAY RD. | | CONTRACT NO. 95568 | | |
| FED. ROAD DIST. NO. [ILLINOIS] FED. AID PROJECT | | | | |