


DATE	
BY	
FINAL SURVEY	
NOTE BOOK	
NO.	
ORIGINAL SURVEY	
NOTE BOOK	
NO.	

DATE	
BY	
FINAL SURVEY	
NOTE BOOK	
NO.	
ORIGINAL SURVEY	
NOTE BOOK	
NO.	

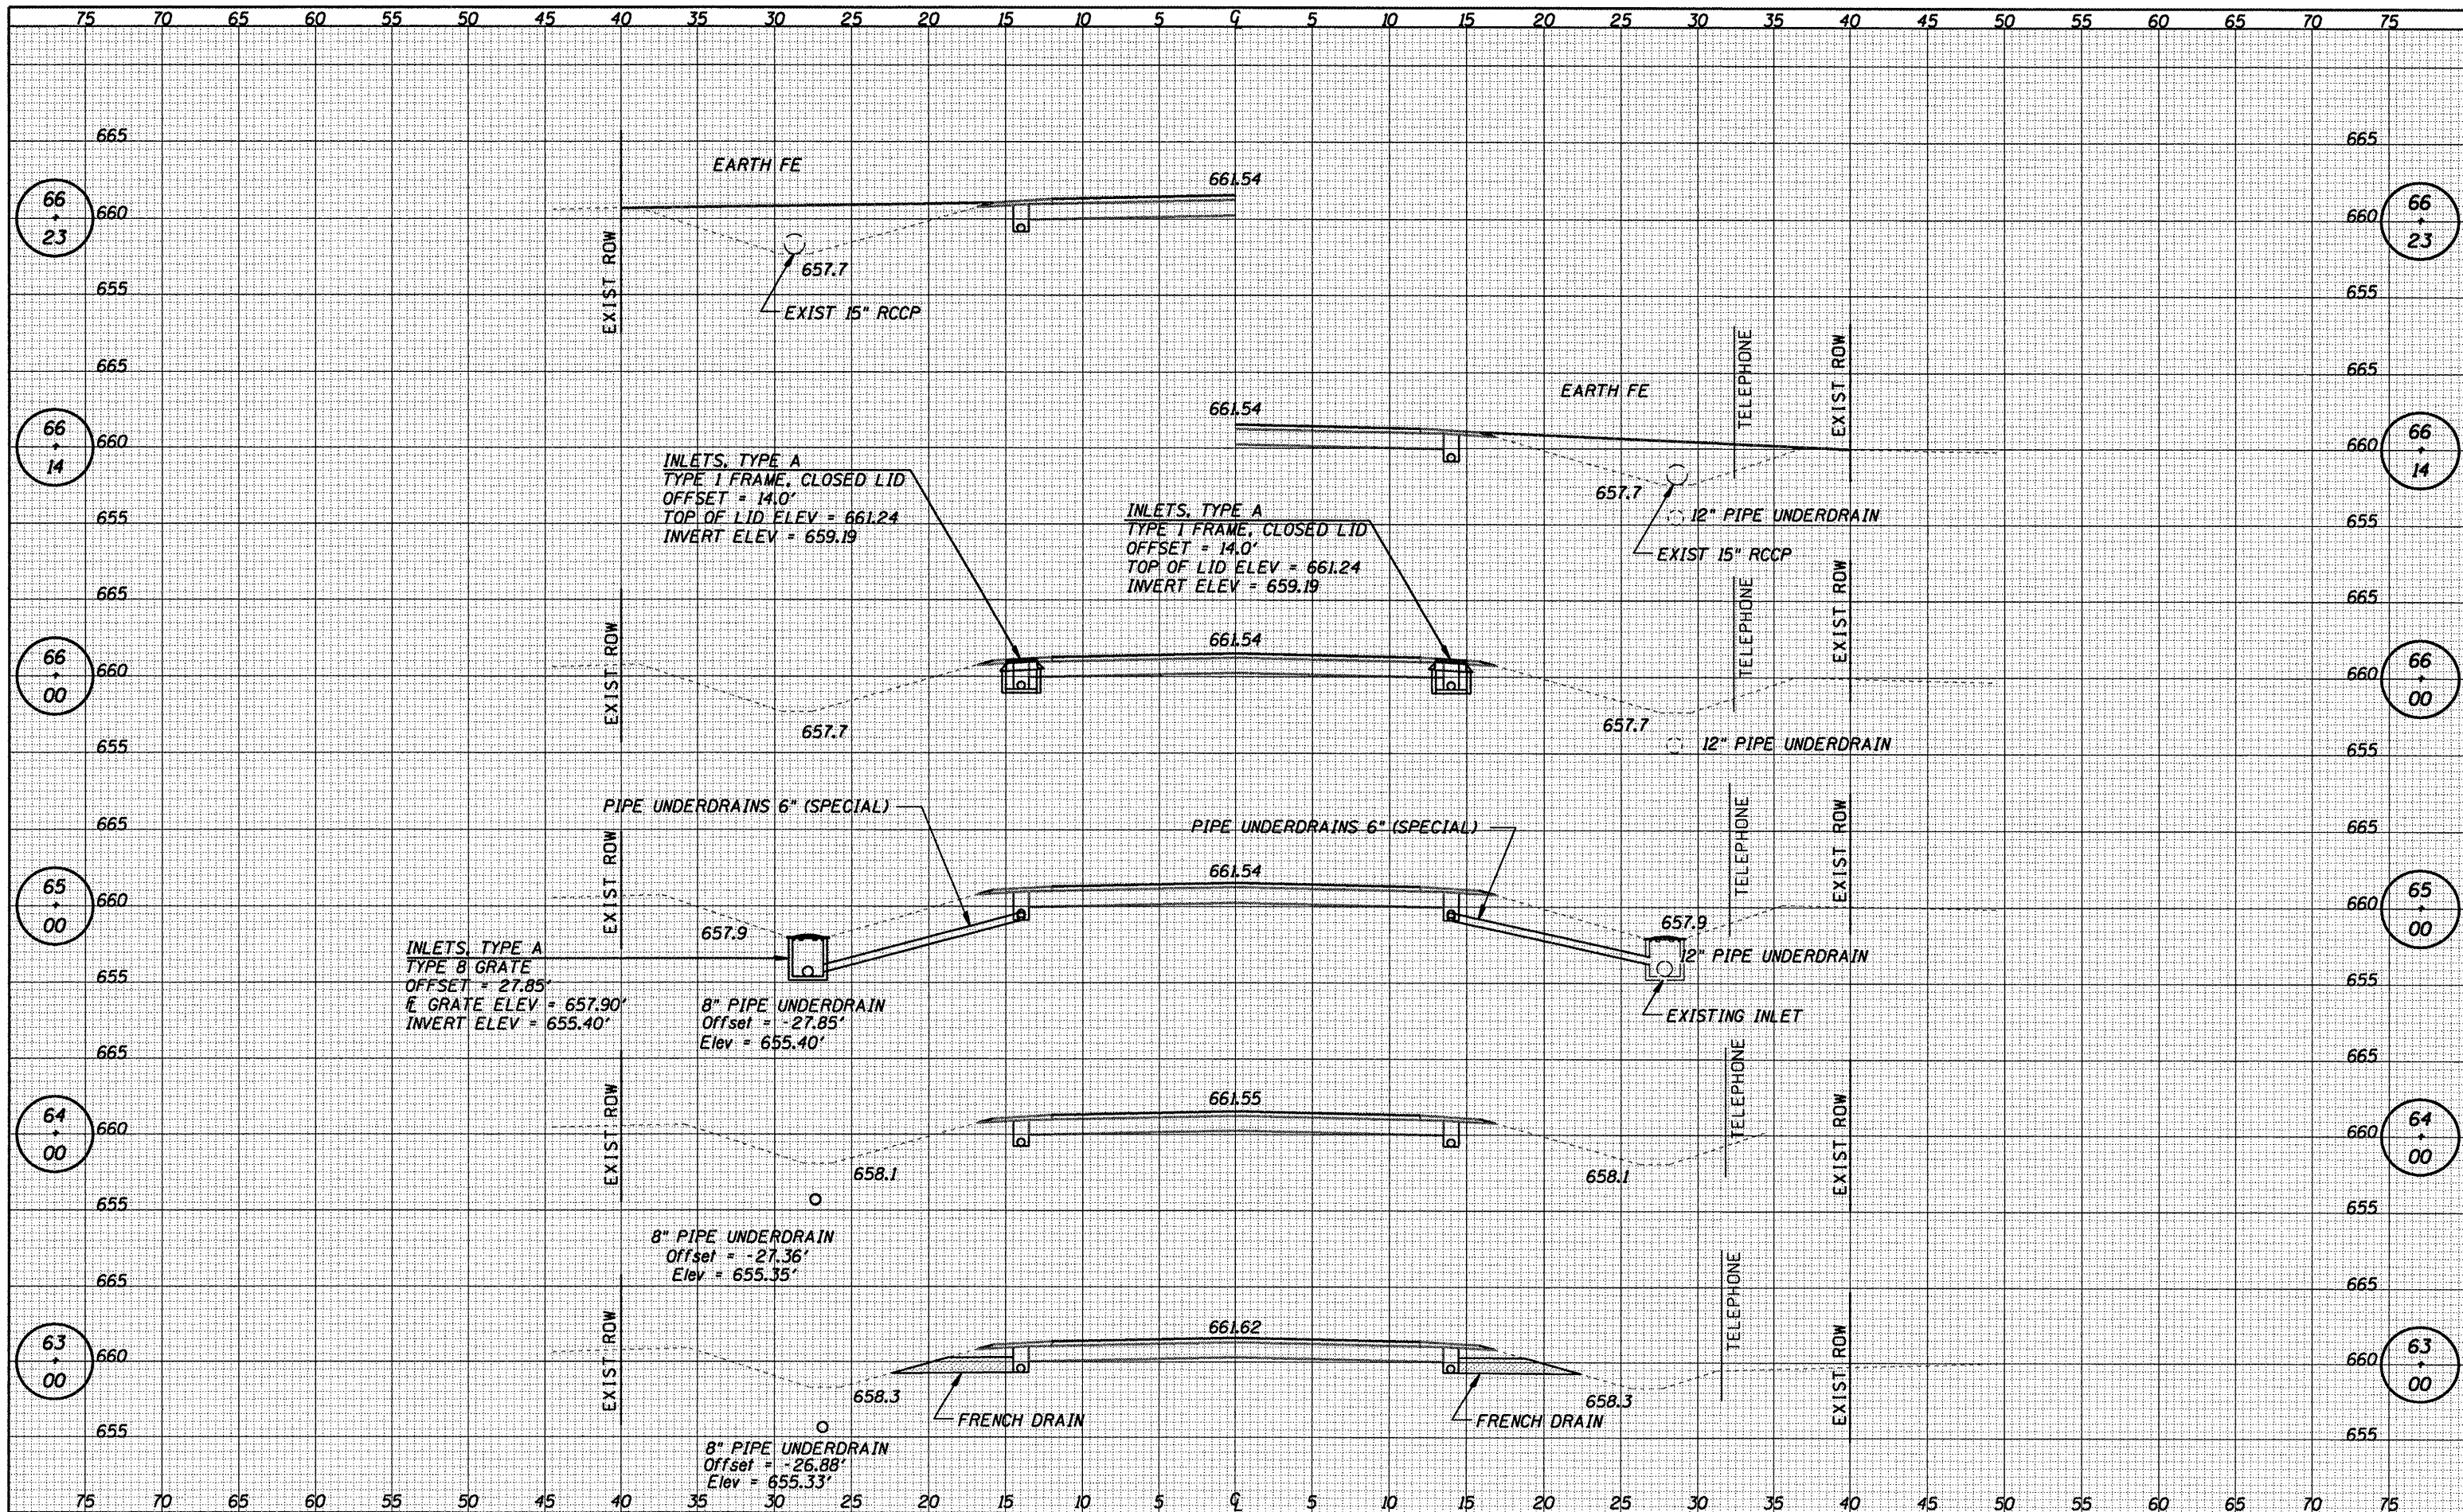

<b>CUMMINS ENGINEERING CORPORATION</b> JOB = 2096.1 FILE NAME = 2096execCH13.dgn PLOT SCALE = 10.00 ft / IN. PLOT DATE = 12/22/2008	DESIGNED - NAK	REVISED -	<b>MOULTRIE COUNTY</b> <b>BETHANY FINDLAY RD. IMPROVEMENTS</b> <b>CROSS SECTIONS - CH 13</b> SCALE: SHEET NO. OF SHEETS STA. 63+00 TO STA. 66+23	F.A.S. RTE. 650	SECTION 02-0062-01-PV	COUNTY MOULTRIE	TOTAL SHEETS 44	SHEET NO. 35
	DRAWN - AJH	REVISED -		CH 13, BETHANY FINDLAY RD.	CONTRACT NO. 95568			
	CHECKED - NAK	REVISED -		FED. ROAD DIST. NO. [ILLINOIS] FED. AID PROJECT				
	DATE - 10/15/2008	REVISED -						